


ABUTMENT 1 - FOOTING PLAN & PILE LAYOUT

SCALE 3/8" = 1'-0"
 0 1 2 3 4

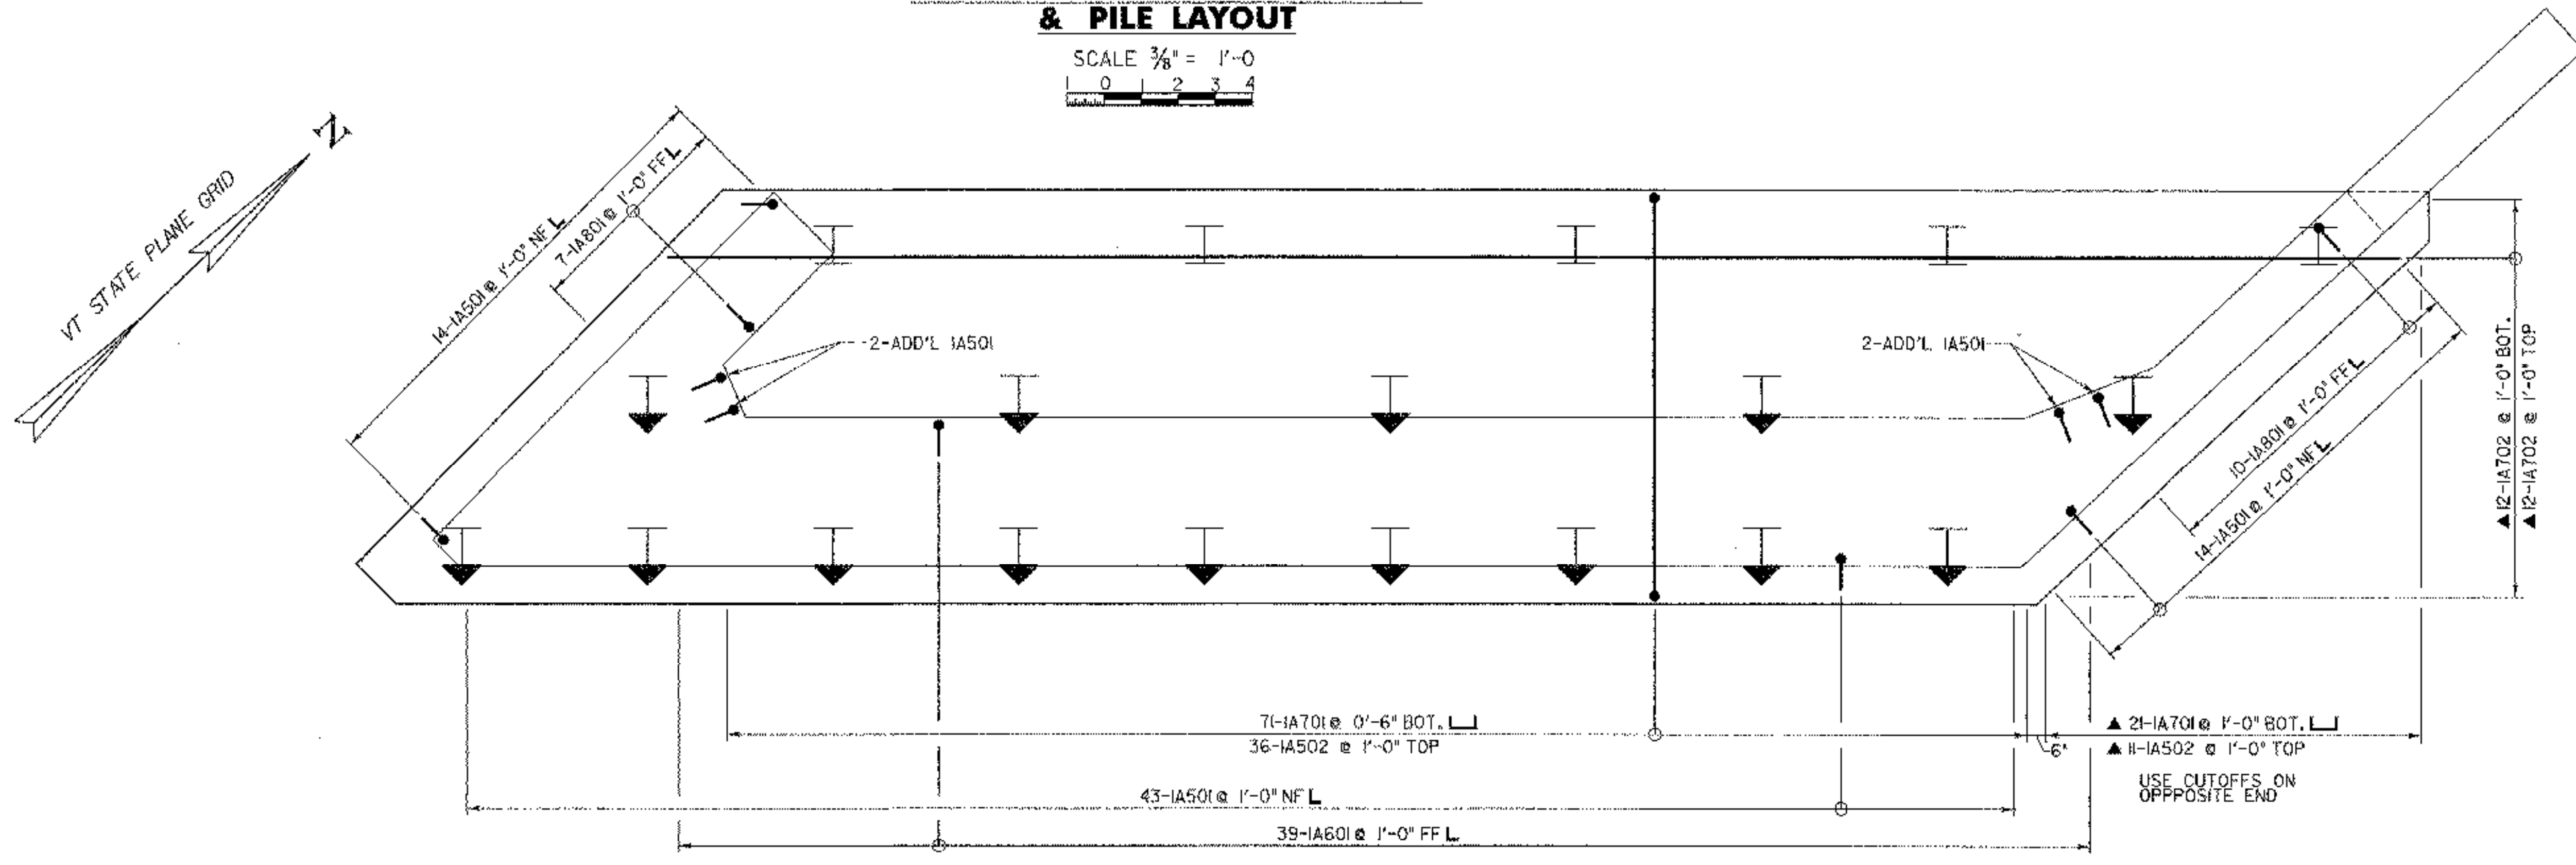

ABUTMENT 1 - FOOTING REINFORCEMENT PLAN

SCALE 3/8" = 1'-0"
 0 1 2 3 4

DENOTES 12x74 PILE W/ 3/4" BATTER
 DENOTES 12x74 PILE W/ NO BATTER

NOTE:
 NF = NEAR FACE
 FF = FAR FACE
 EF = EACH FACE
 ▲ = CUT TO FIT IN FIELD
 3" CLR. UNLESS OTHERWISE SPECIFIED ON THE PLANS.

STATE OF VERMONT AGENCY OF TRANSPORTATION	
Town Of HUNTINGTON	Bridge No. 42
Highway No. T.H. 4	Log Sta. Surv. Sta.
EAST STREET (T.H. #4) OVER HUNTINGTON RIVER	
ABUTMENT NO. 1 FOOTING PLAN	
Designed By T. KNIGHT	Drawn By T. KNIGHT
Checked By S. BURBANK	Bridge Design Supervisor M. CHENETTE
Date 06/05	Date 09/05
PROJECT HUNTINGTON BRO 1445 (29)	
DH Dgn. ... \Cadd\Trans\z01302ob+ftgl.dgn Plot Date: 1/12/2006	
Bridge Sheet No.	Sheet 43 of 63

