




DURABLE 4" YELLOW LINE
STA. 7+00 TO 14+00, DOUBLE CENTERLINE

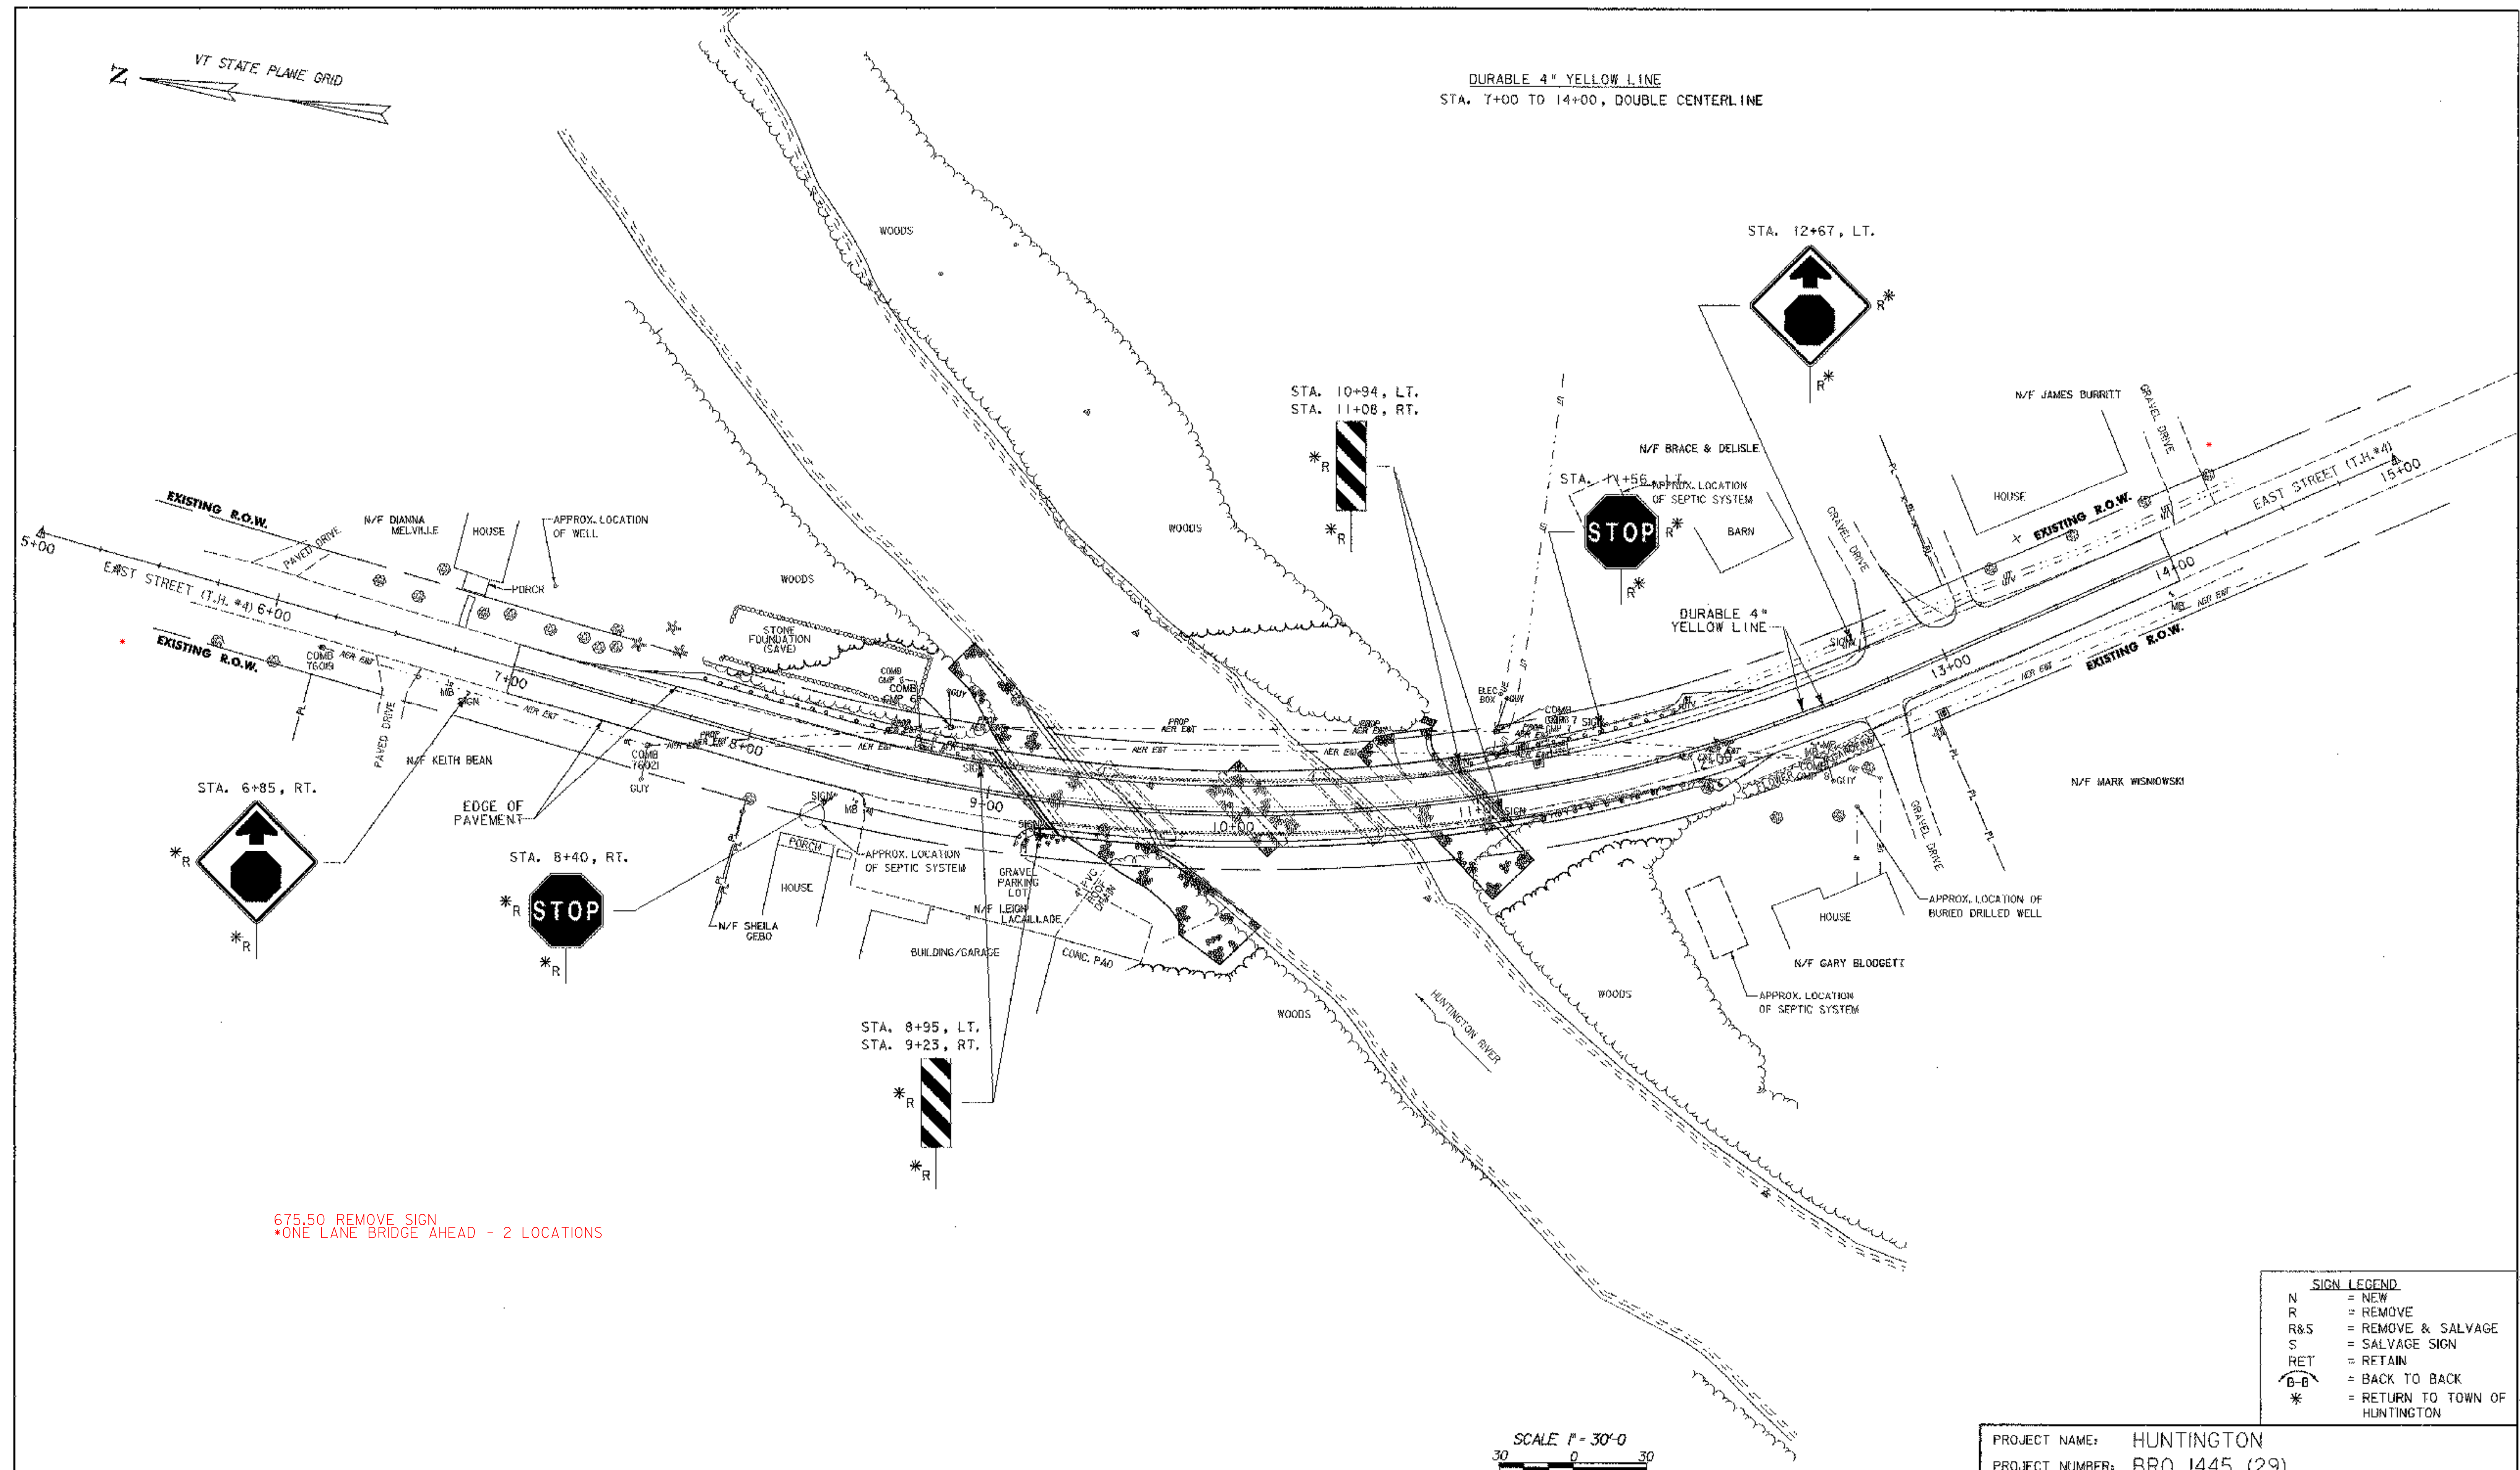

675.50 REMOVE SIGN
*ONE LANE BRIDGE AHEAD - 2 LOCATIONS

SIGN LEGEND	
N	= NEW
R	= REMOVE
R&S	= REMOVE & SALVAGE
S	= SALVAGE SIGN
RET	= RETAIN
B-B	= BACK TO BACK
*	= RETURN TO TOWN OF HUNTINGTON

SCALE 1" = 30'-0"
30 0 30



PROJECT NAME:	HUNTINGTON
PROJECT NUMBER:	BRO 1445 (29)
FILE NAME:	...\\Cadd\Trans\z01j302pvmrk.dgn
PROJECT LEADER:	M. CHENETTE
DESIGNED BY:	D. ALTERI
CHECKED BY:	D. ALTERI
PLOT DATE:	1/30/2006
DRAWN BY:	J. OAKMAN
CHECKED BY:	D. ALTERI
PAVEMENT MARKING PLAN	SHEET 54 OF 63