


STA 21+35.87 LT
 BEGIN CHANNEL QUANTITIES:
 STONE FILL, TYPE III
 GRUBBING MATERIAL
 GEOTEXTILE UNDER STONE FILL
 CHANNEL EXCAVATION OF EARTH

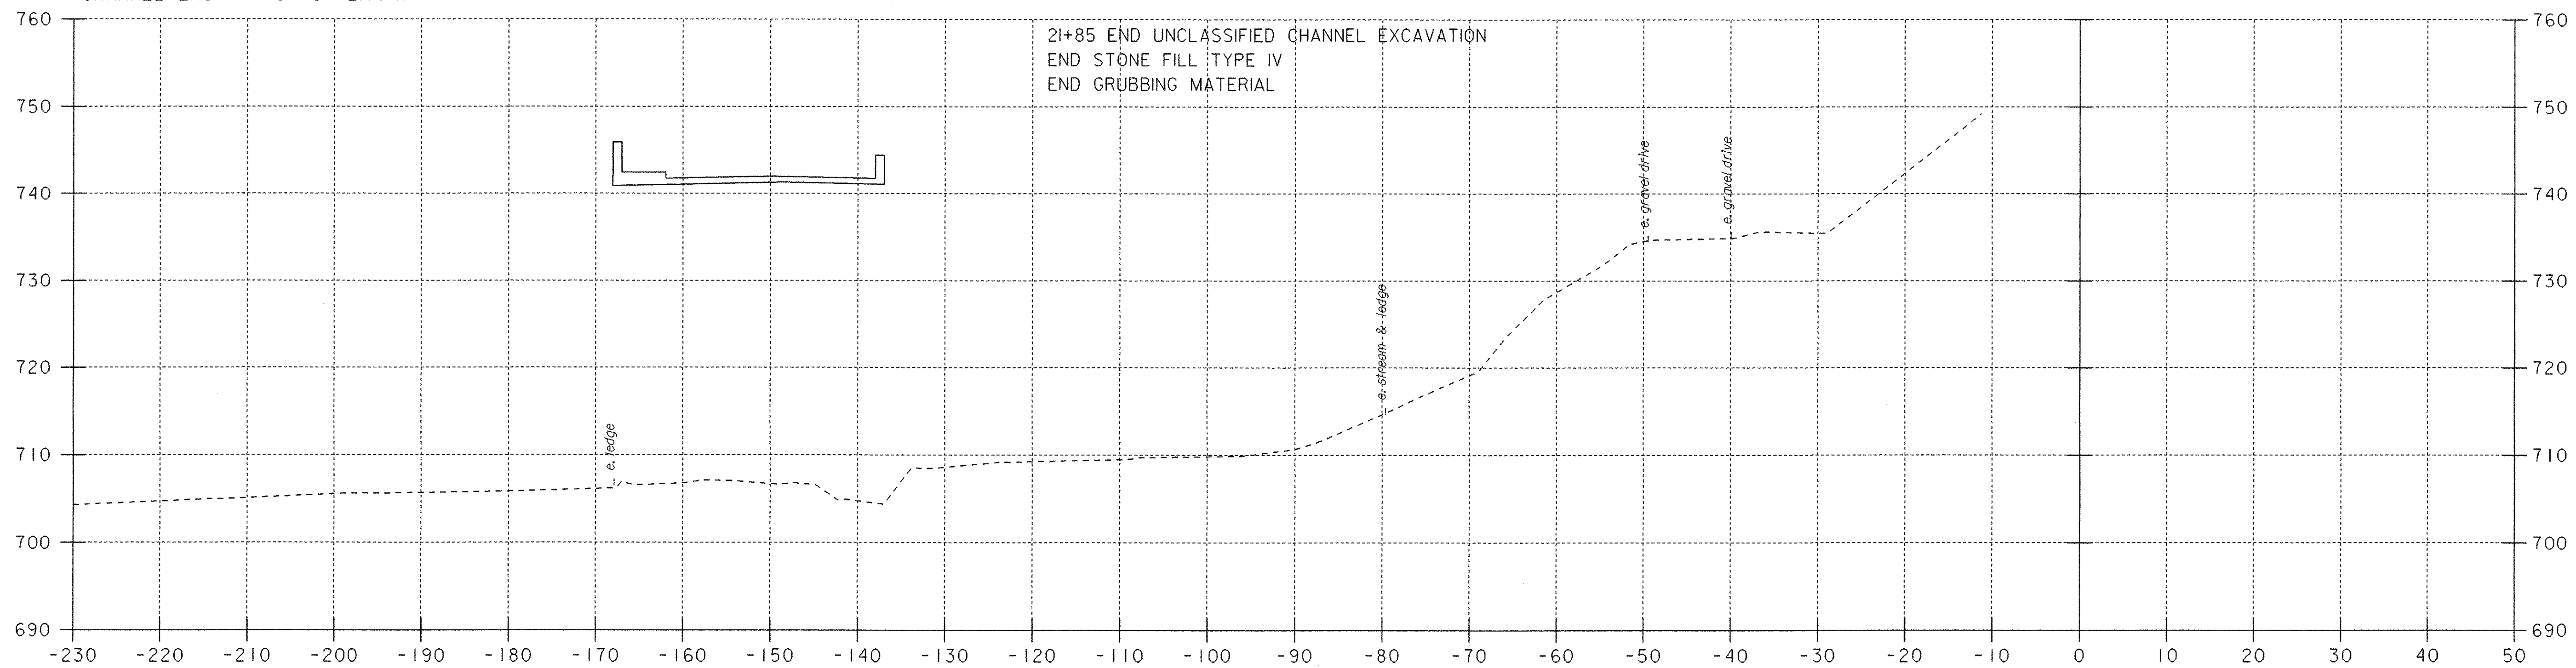

STA 20+89.80 LT
 END CHANNEL QUANTITIES:
 STONE FILL, TYPE III
 GRUBBING MATERIAL
 GEOTEXTILE UNDER STONE FILL
 CHANNEL EXCAVATION OF EARTH

21+00

CHANNEL CROSS SECTIONS

PROJECT NAME:	BARTON	
PROJECT NUMBER:	BRO 1449 (29)	
FILE NAME: /str5/01j168/sj168xs.dgn	PLOT DATE: 02-APR-2007	
PROJECT LEADER: W. SYMONDS	DRAWN BY: J. REED	
DESIGNED BY: J. REED	CHECKED BY: J. LACROIX	
sj168cx3.1	SHEET 77	OF 84

