




ONE ~ DOWNSPOUT - D1

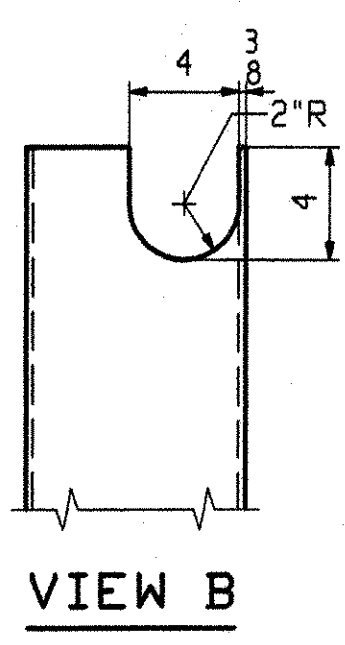

VIEW B

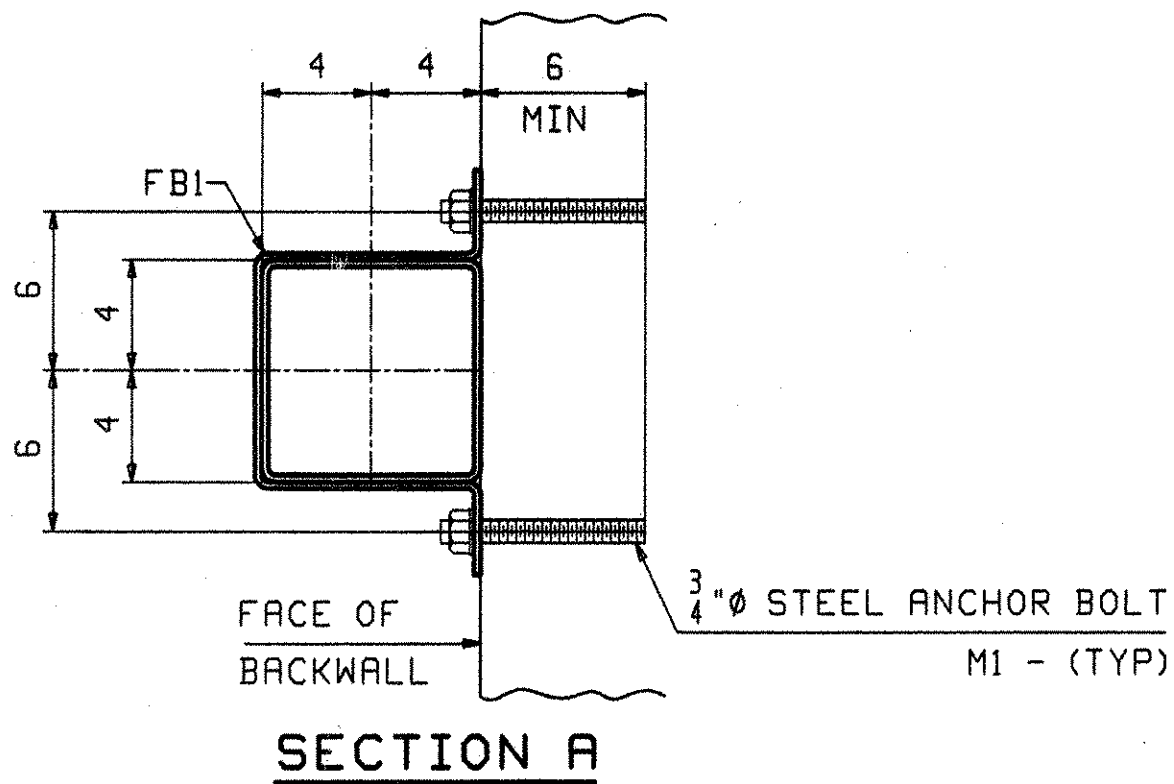

SECTION A

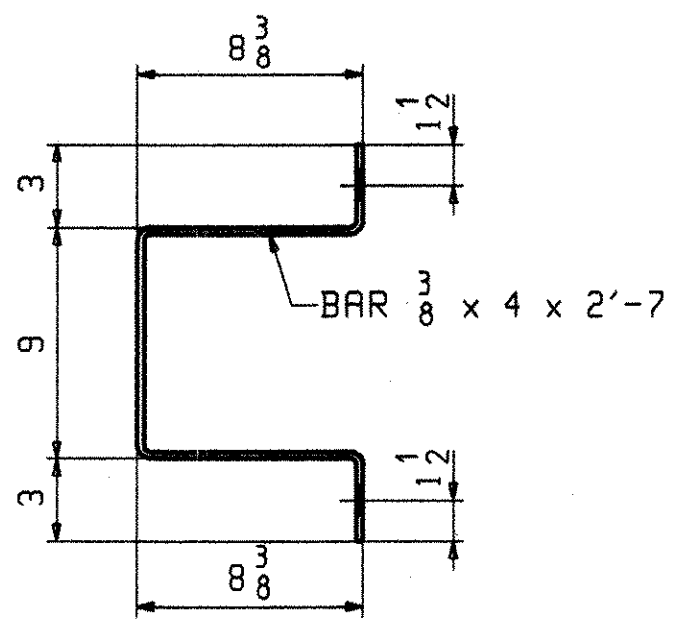

DETAIL - FBI
(2 REQ'D)

ABM INFO		SHIP	BILL OF MATERIAL				JOB NO.	DRAWING NO.	REV.
PAGE	LINE	MARK	QTY	MARK	MATERIAL	LENGTH FT INCHES	REMARKS	WT	PROCUREMENT NOTES
		D1	1		DOWNSPOUT				250
3	B		1	t1	TS 8x8x 1/4	2 4 13/16	(A500-B)		
3	C		1	t2	TS 8x8x 1/4	7 3 1/4	(A500-B)		
3	D	FBI	2		BAR 3/8x4	2 7	BENT		13
		M1	4		ANCHOR BOLTS				1
3	E		4		3/4 Ø ROD	0 9	(GALV) (M270-36) W/1 NUT		
3	F		4		3/4 Ø HSW		(F435) (GALV)		

OUT FOR APPROVAL	6/14/07										
OUT FOR APPROVAL											
ISSUED TO SHOP											
FIELD & OFFICE											
REV.	REMARKS	DATE	DWN	CHK	APP	Q.A.	NO.	DIA.	LGT	TYPE	WASHER
MATERIAL:	A709-36 (UN)	ELECTRODES:		HOLES:	15/16 Ø (OVS)	SHOP BOLTS:					NONE
SURFACE PREP. & PAINT:											
GALVANIZED AFTER FABRICATION											
DESCRIPTION:	DOWNSPOUT							DRAWN BY	DATE		
JOB:	TOWN HIGHWAY #3 OVER WILLOUGHBY RIVER BRIDGE NO. 61 (EXPANSION JOINT) TOWN OF BARTON, VILLAGE OF ORLEANS COUNTY OF ORLEANS, VERMONT							JTB	06/14		
	CONTRACTOR: JA McDONALD							CHKD BY	ELC 6/15/07		
								APPROV BY			
								SUPERVISOR	W. J. GATTI		
PROJ NO.	BRO 1449(29)							Q.A.			
CUSTOMER:	VERMONT ROT										
CASCO BAY STEEL STRUCTURES, INC.										JOB NO.	DRG. NO.
75 SPRING HILL ROAD SACO, MAINE 04072										328	D1
PHONE (207) 282-7360 FAX. (207) 282-1179										107	REV. Δ

RECEIVED
 JUN 25 2007
 BY: JAS DATE: 7/11/07

E.L.C. - Rev. 10-18-2005 02:03:37 PM - casco/ahh/2737-D1 - RWD

107.D1