


150A - PEACHAM MUCK
WITH 0-8% SLOPES
"K FACTOR" = 0.28

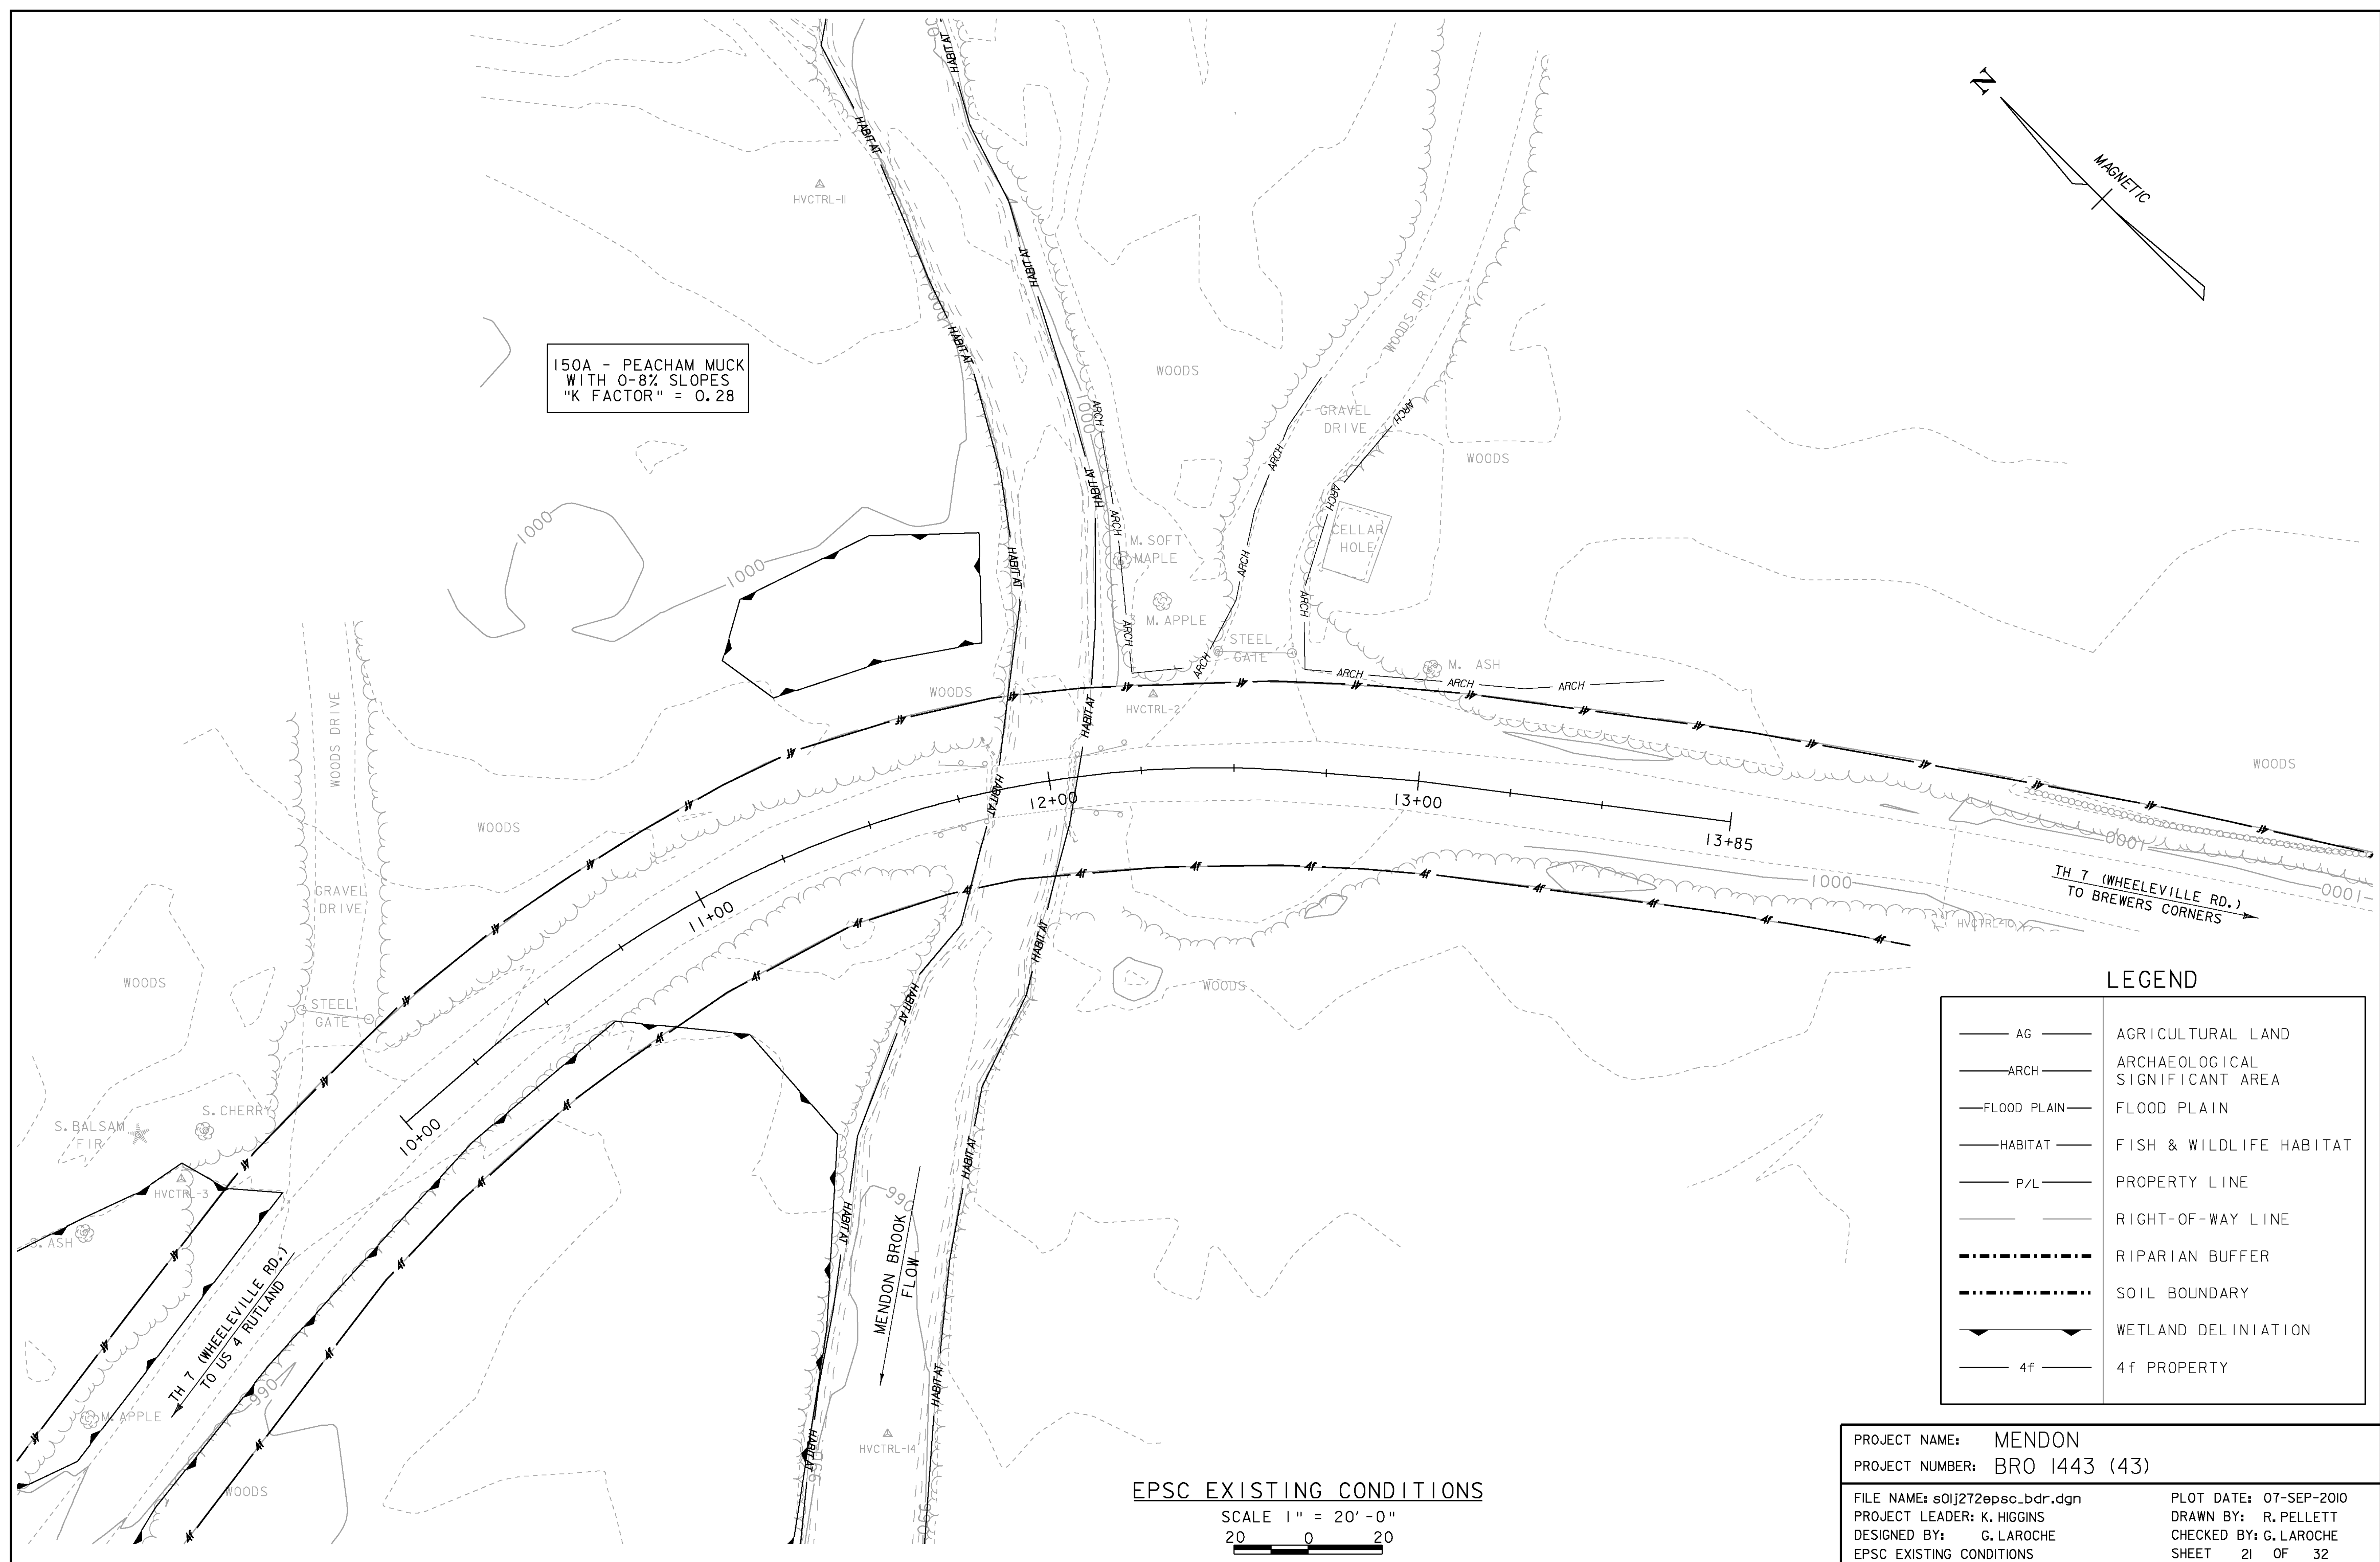

LEGEND

— AG —	AGRICULTURAL LAND
— ARCH —	ARCHAEOLOGICAL SIGNIFICANT AREA
— FLOOD PLAIN —	FLOOD PLAIN
— HABITAT —	FISH & WILDLIFE HABITAT
— P/L —	PROPERTY LINE
— — — — —	RIGHT-OF-WAY LINE
— · · · · ·	RIPARIAN BUFFER
— · · · · ·	SOIL BOUNDARY
— > < —	WETLAND DELIMITATION
— 4f —	4f PROPERTY

EPSC EXISTING CONDITIONS

SCALE 1" = 20'-0"
20 0 20

PROJECT NAME: MENDON	PLOT DATE: 07-SEP-2010
PROJECT NUMBER: BRO 1443 (43)	DRAWN BY: R. PELLETT
FILE NAME: s01j272epsc_bdr.dgn	CHECKED BY: G. LAROCHE
PROJECT LEADER: K. HIGGINS	SHEET 21 OF 32
DESIGNED BY: G. LAROCHE	
EPSC EXISTING CONDITIONS	