


150A - PEACHAM MUCK
WITH 0-8% SLOPES
"K FACTOR" = 0.28

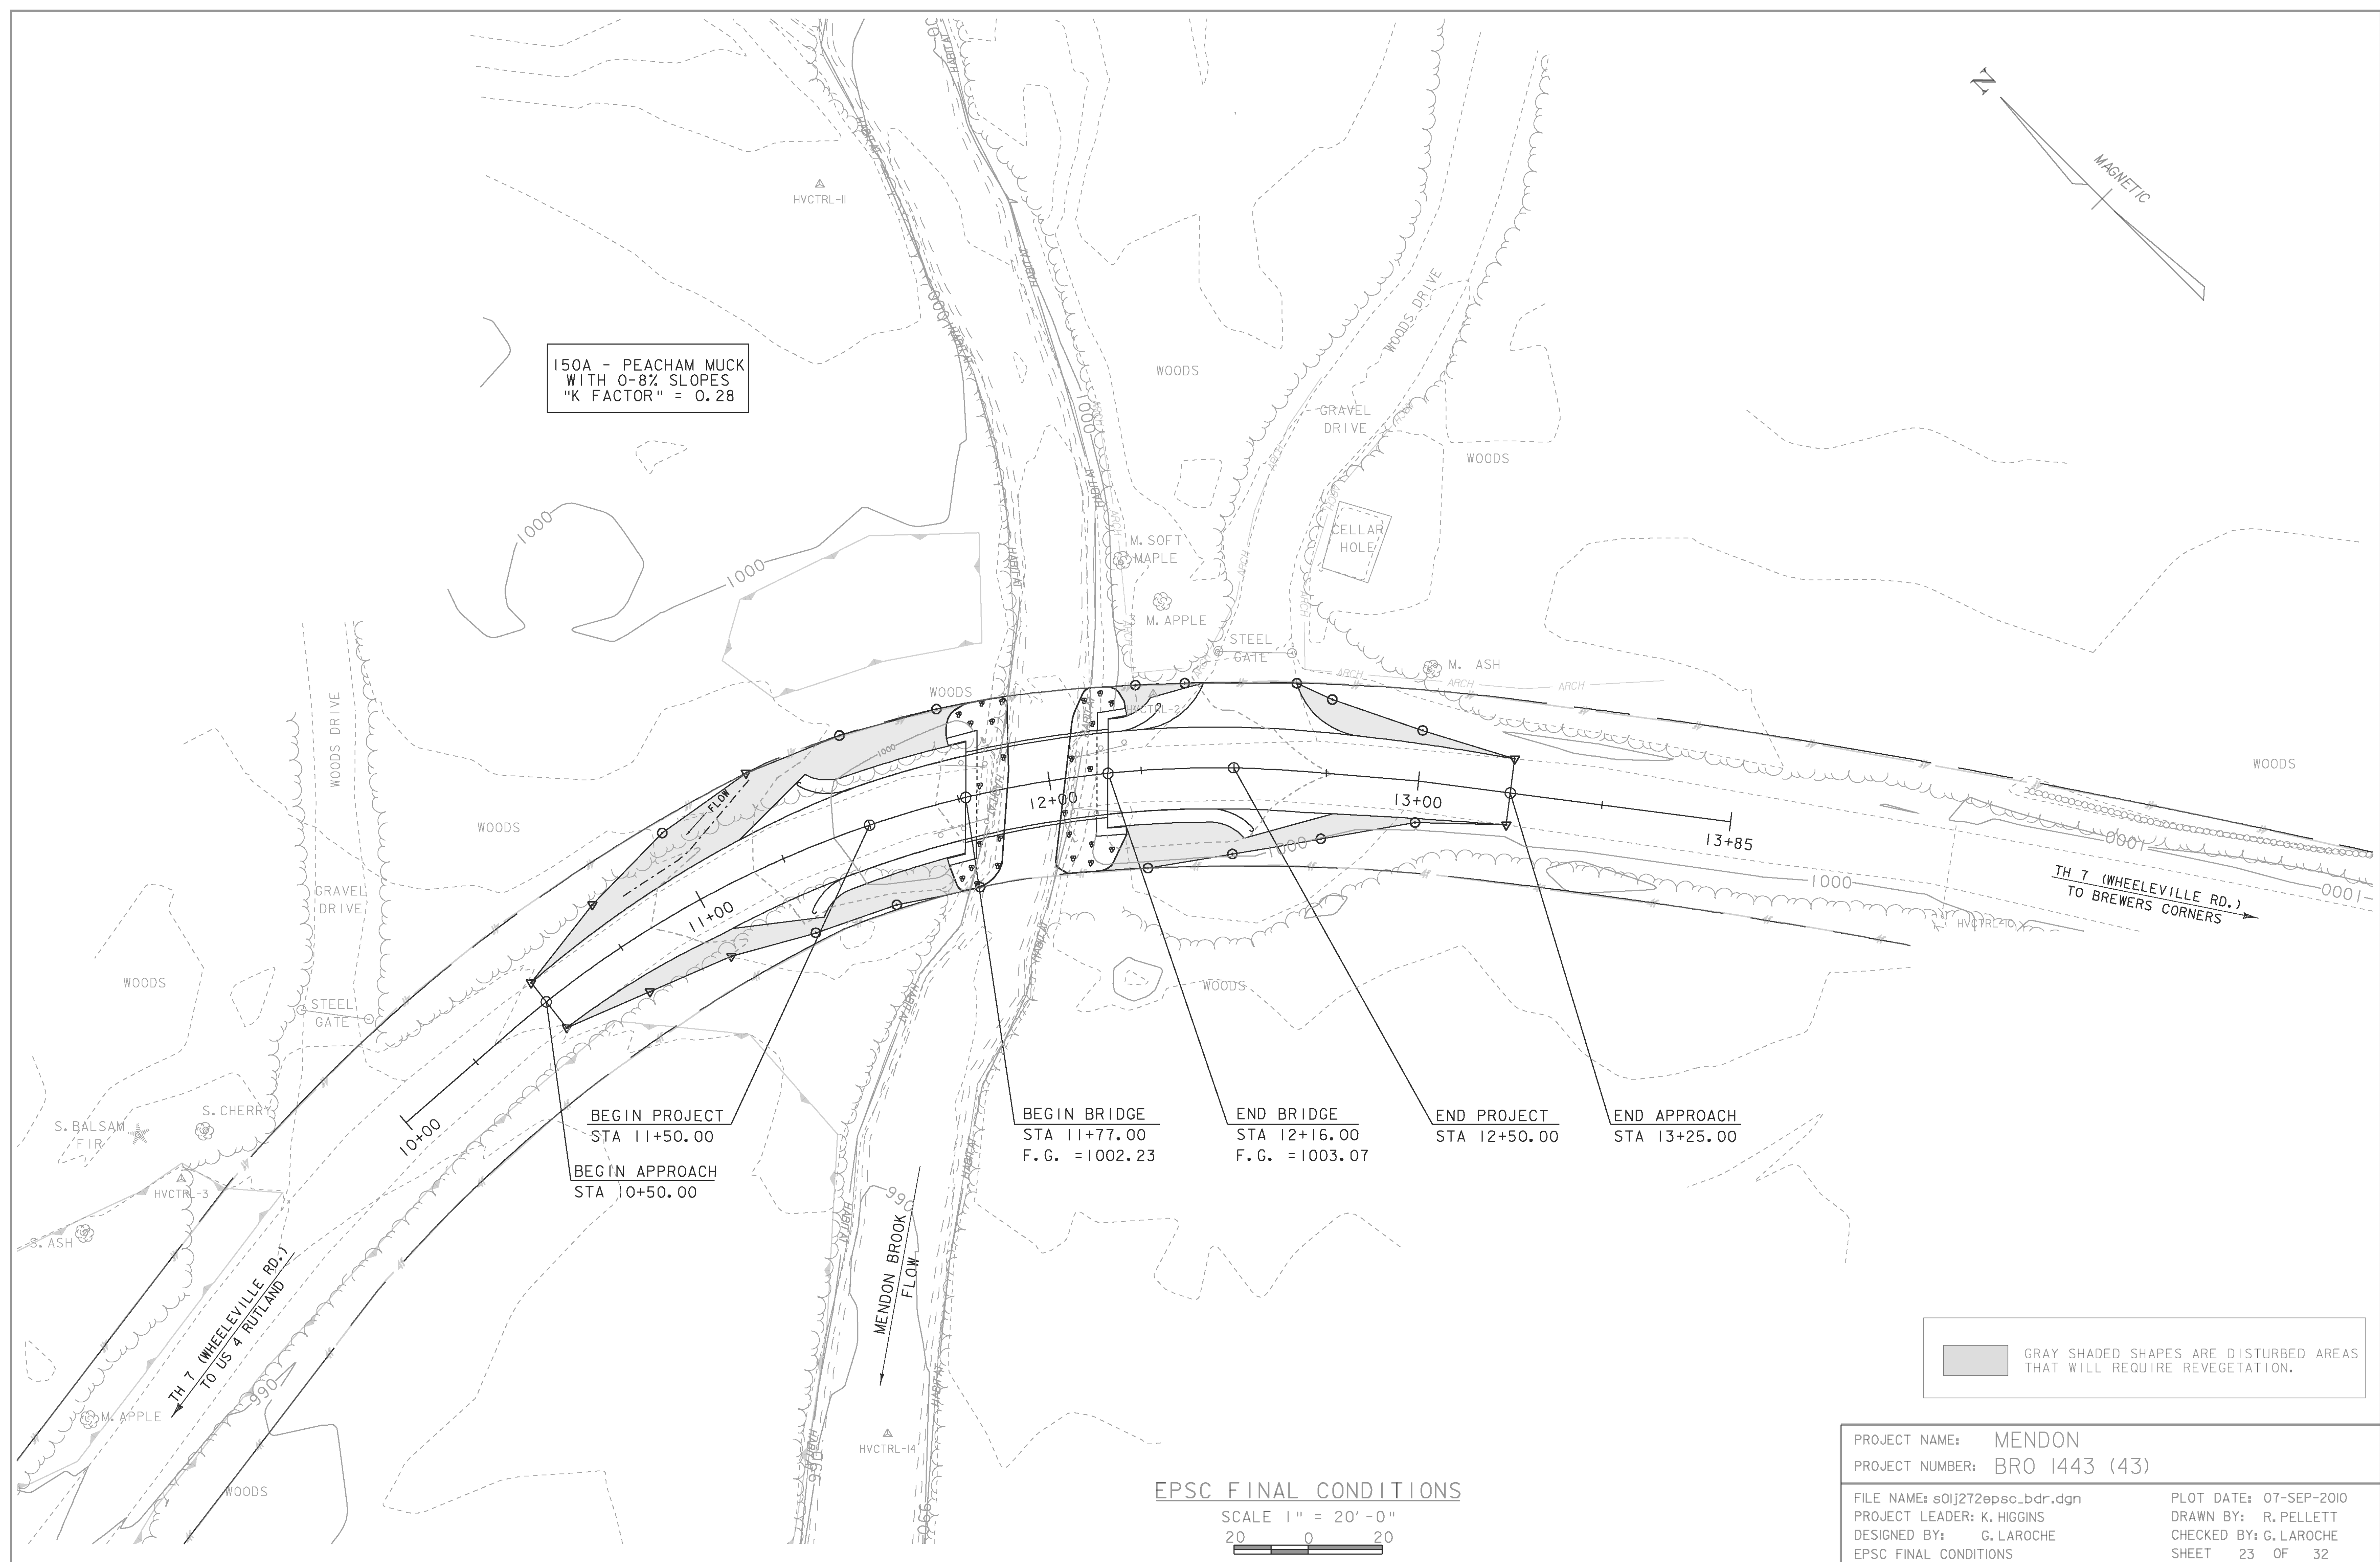

BEGIN PROJECT
STA 11+50.00
BEGIN APPROACH
STA 10+50.00

BEGIN BRIDGE
STA 11+77.00
F.G. = 1002.23

END BRIDGE
STA 12+16.00
F.G. = 1003.07

END PROJECT
STA 12+50.00

END APPROACH
STA 13+25.00

GRAY SHADED SHAPES ARE DISTURBED AREAS
THAT WILL REQUIRE REVEGETATION.

EPSC FINAL CONDITIONS

SCALE 1" = 20'-0"
20 0 20

PROJECT NAME: MENDON
PROJECT NUMBER: BRO 1443 (43)

FILE NAME: s01j272epsc_bdr.dgn
PROJECT LEADER: K. HIGGINS
DESIGNED BY: G. LAROCHE
EPSC FINAL CONDITIONS

PLOT DATE: 07-SEP-2010
DRAWN BY: R. PELLETT
CHECKED BY: G. LAROCHE
SHEET 23 OF 32