



NOTE:
 ELEVATIONS SHOWN TO THE NEAREST HUNDREDTH ARE EXISTING GROUND.
 ELEVATIONS SHOWN TO THE NEAREST THOUSANDTH ARE FINISHED GRADE.

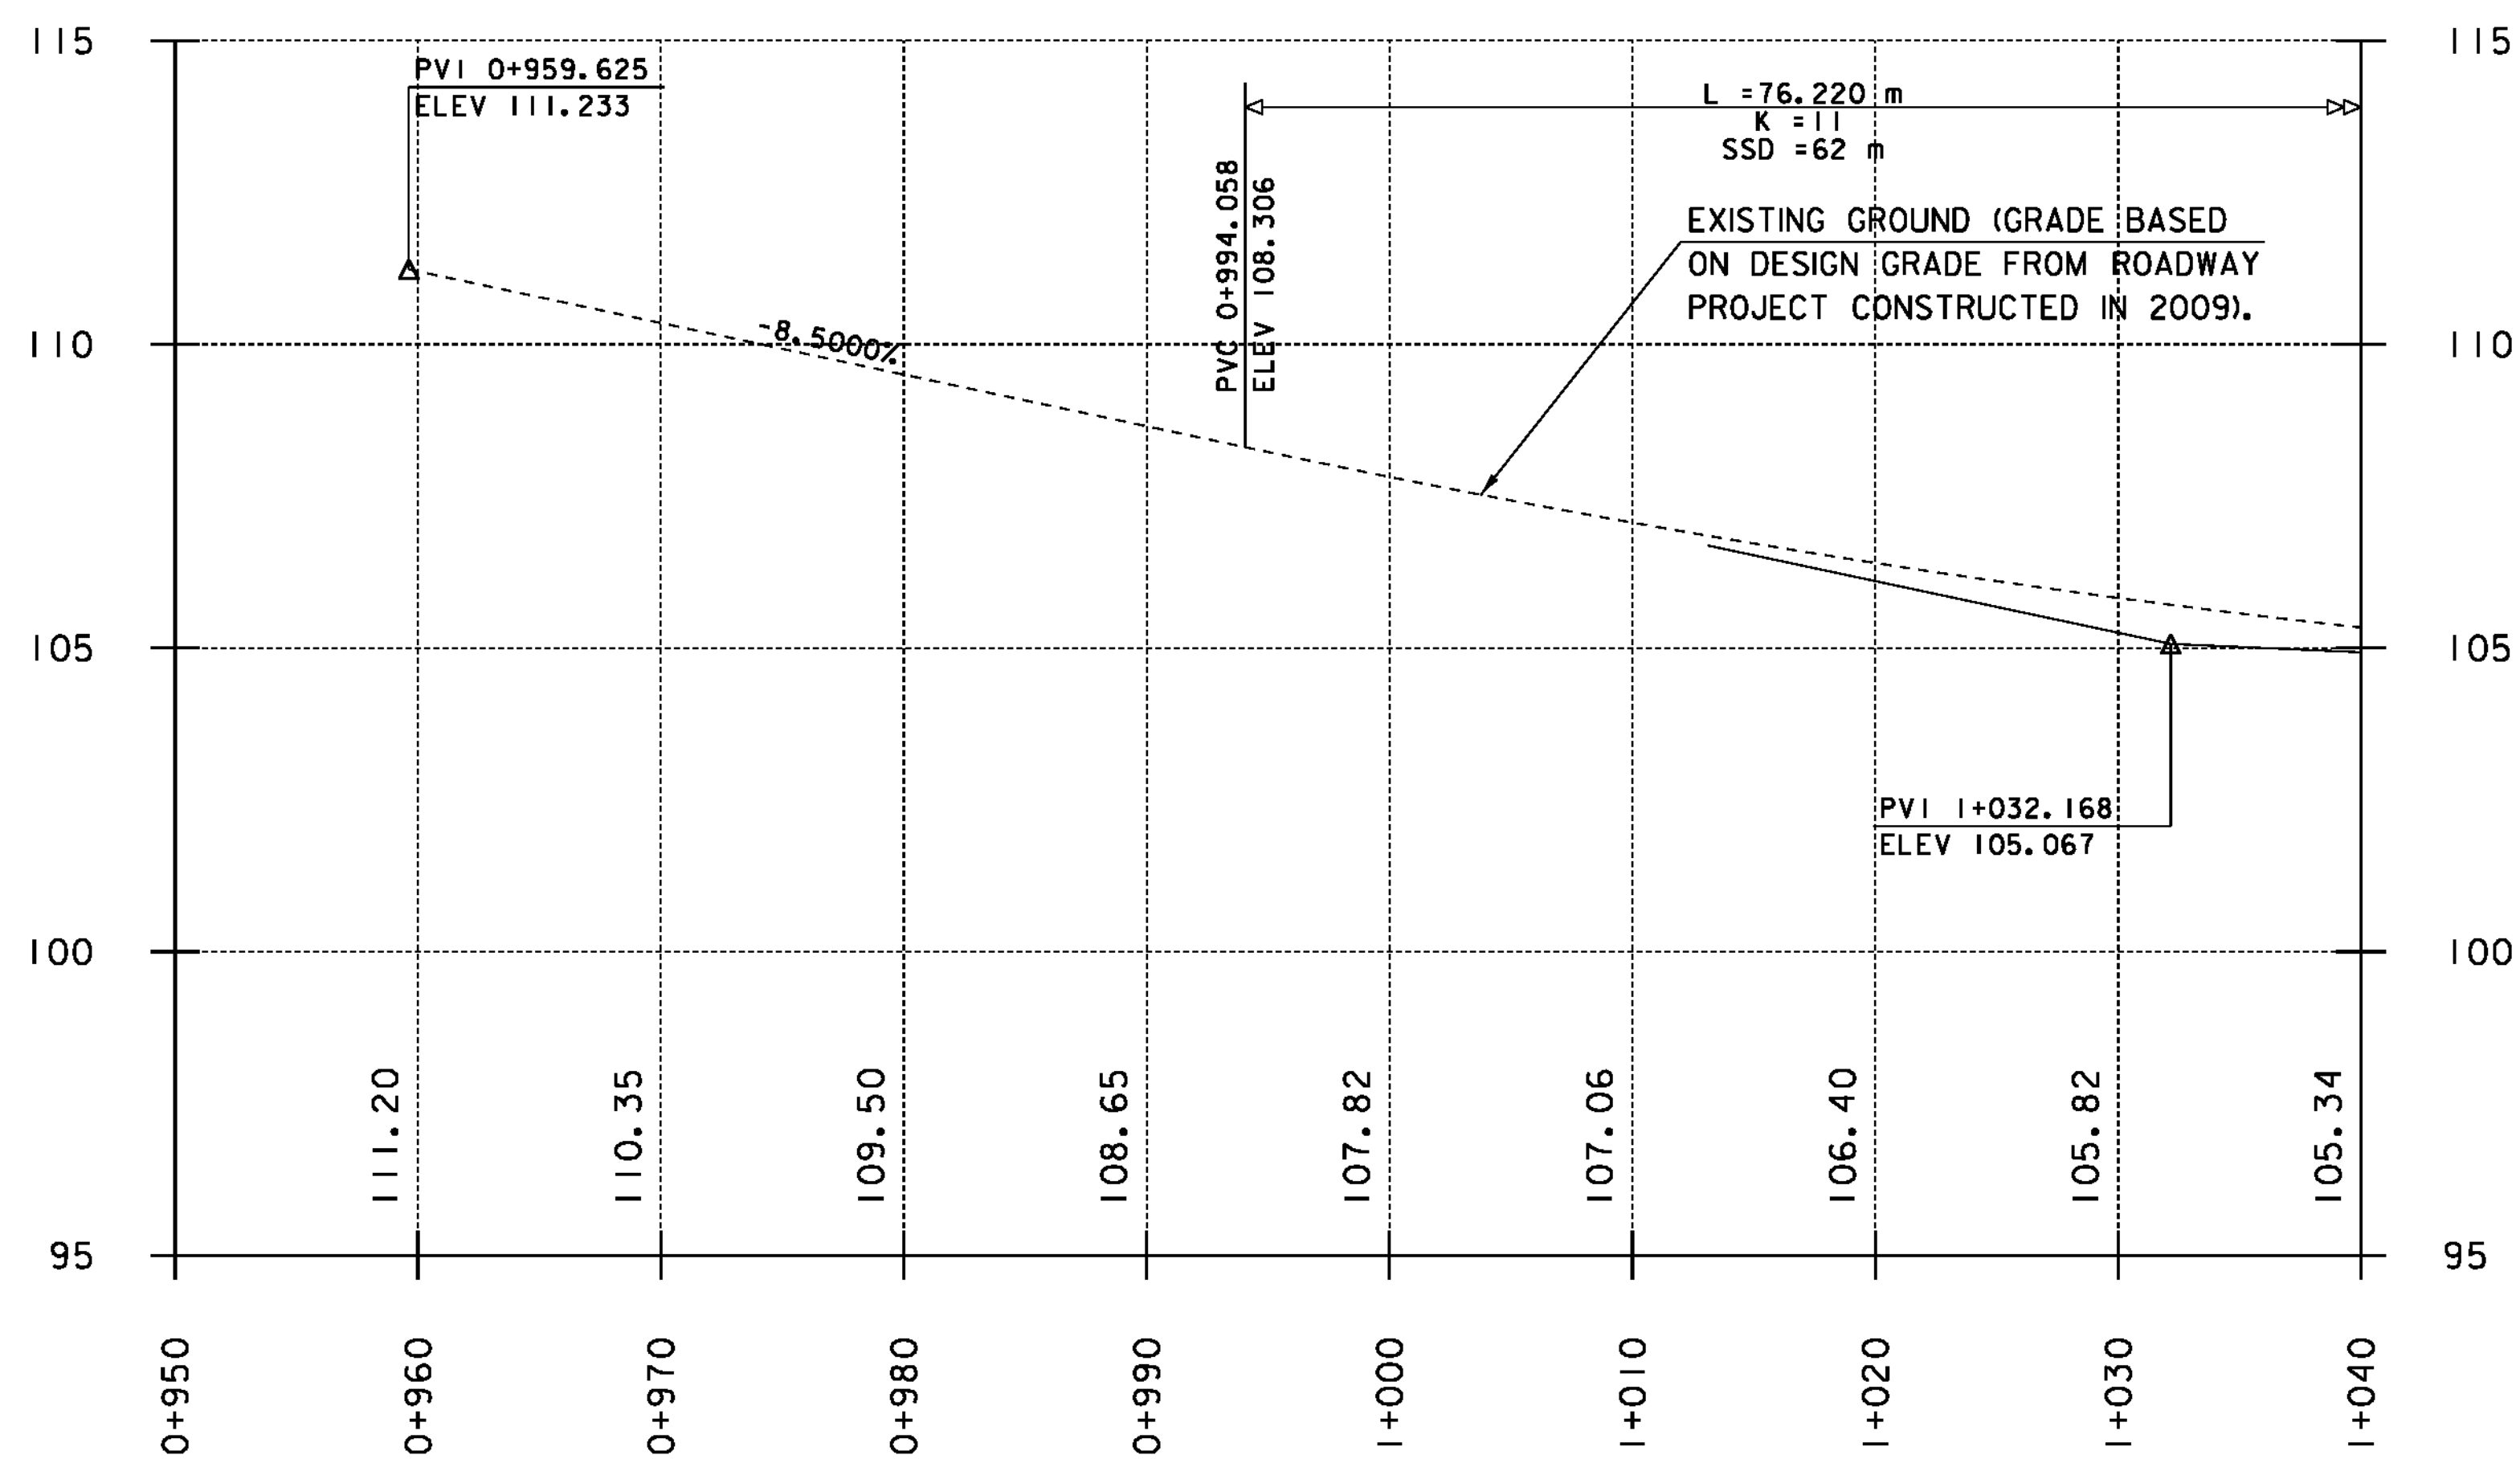

MAINLINE PROFILE

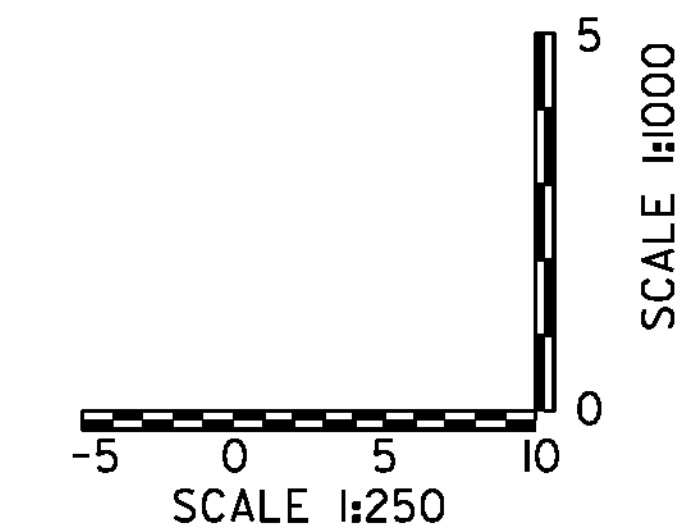

PROJECT NAME: HINESBURG	PLOT DATE: 02-MAR-2011
PROJECT NUMBER: STP 0199(2)	DRAWN BY: W. LAMMER
FILE NAME: 01J282/str/s01J282xsl.dgn	CHECKED BY: C. CARLSON
PROJECT LEADER: C. CARLSON	SHEET 11 OF 56
DESIGNED BY: W. LAMMER	
MAINLINE PROFILE SHEET 1	