



NOTE:
 ELEVATIONS SHOWN TO THE NEAREST HUNDREDTH ARE EXISTING GROUND.
 ELEVATIONS SHOWN TO THE NEAREST THOUSANDTH ARE FINISHED GRADE.

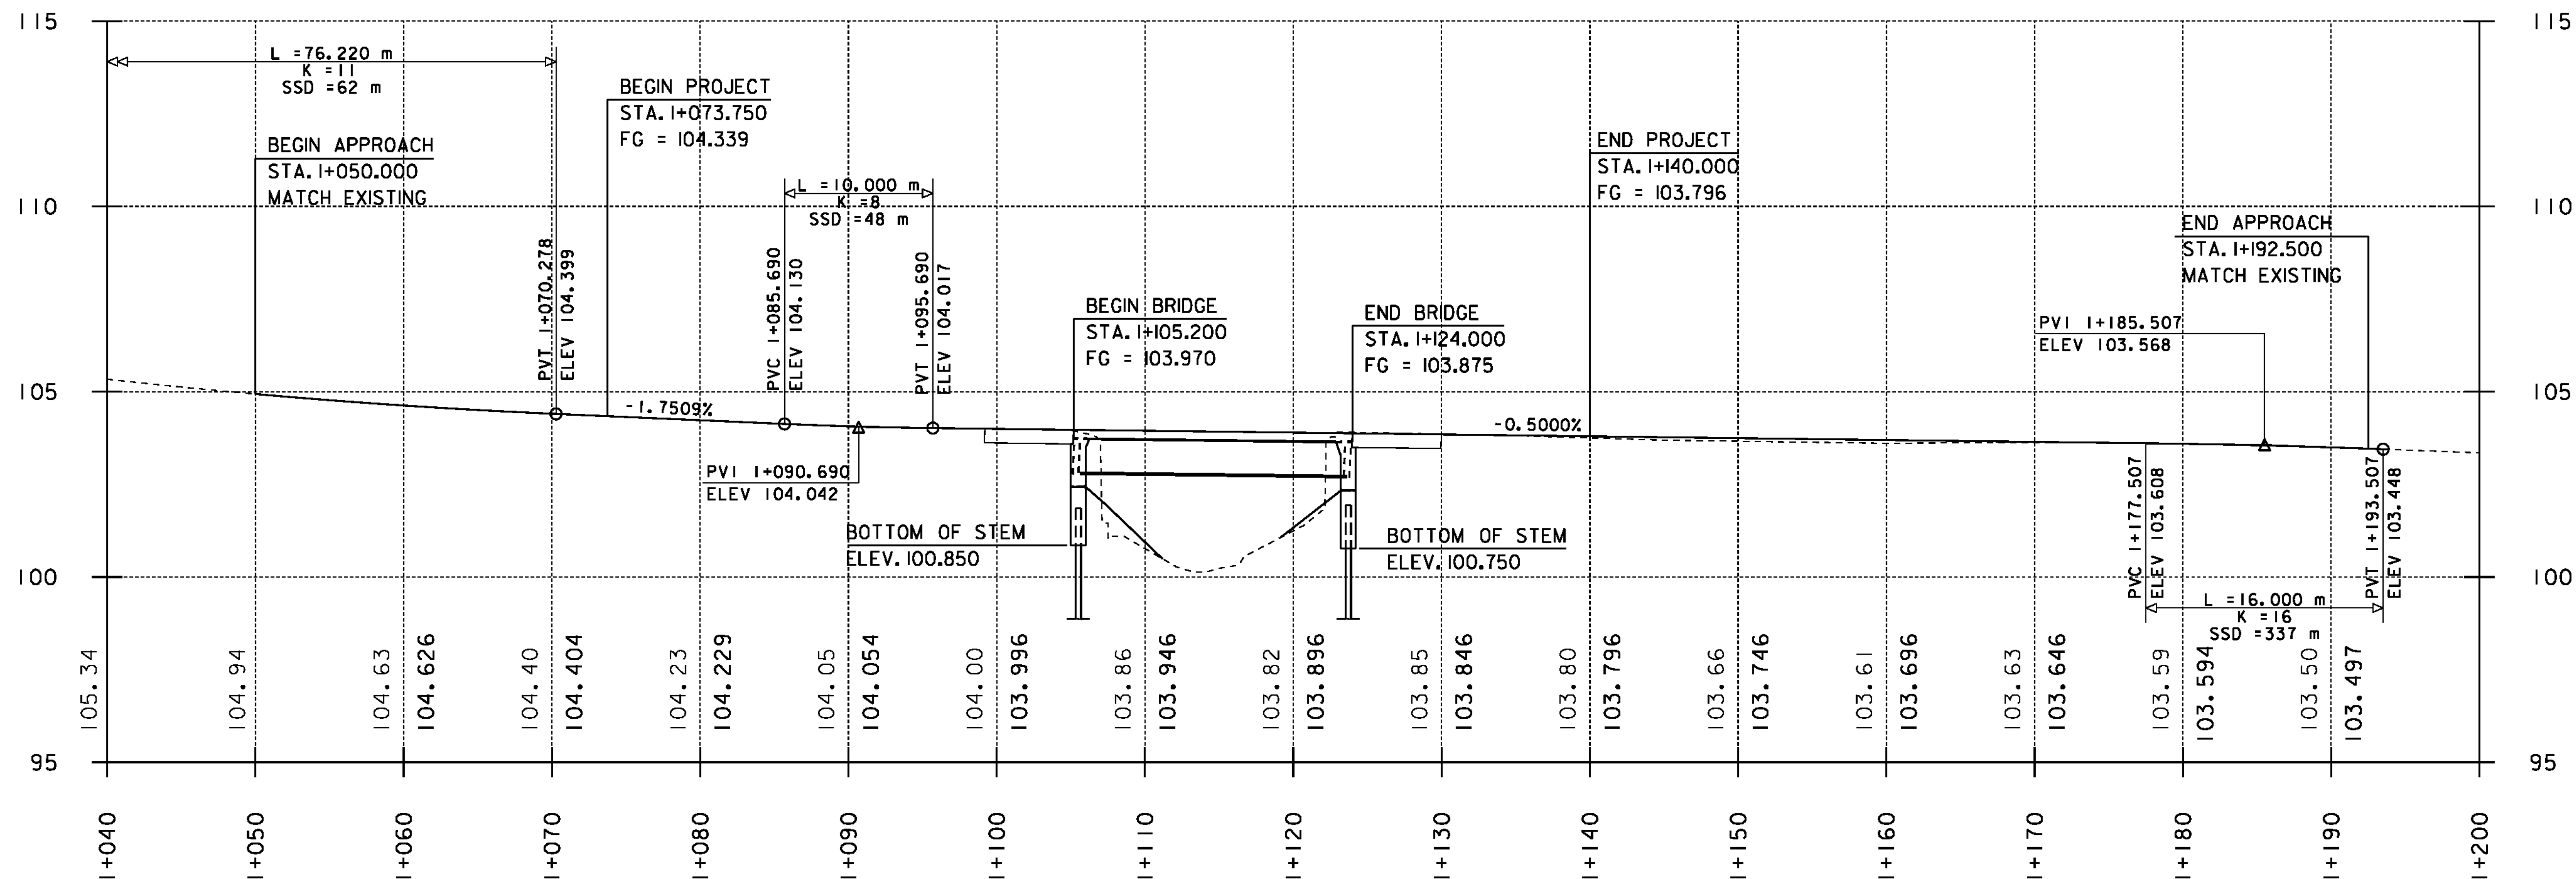

MAINLINE PROFILE

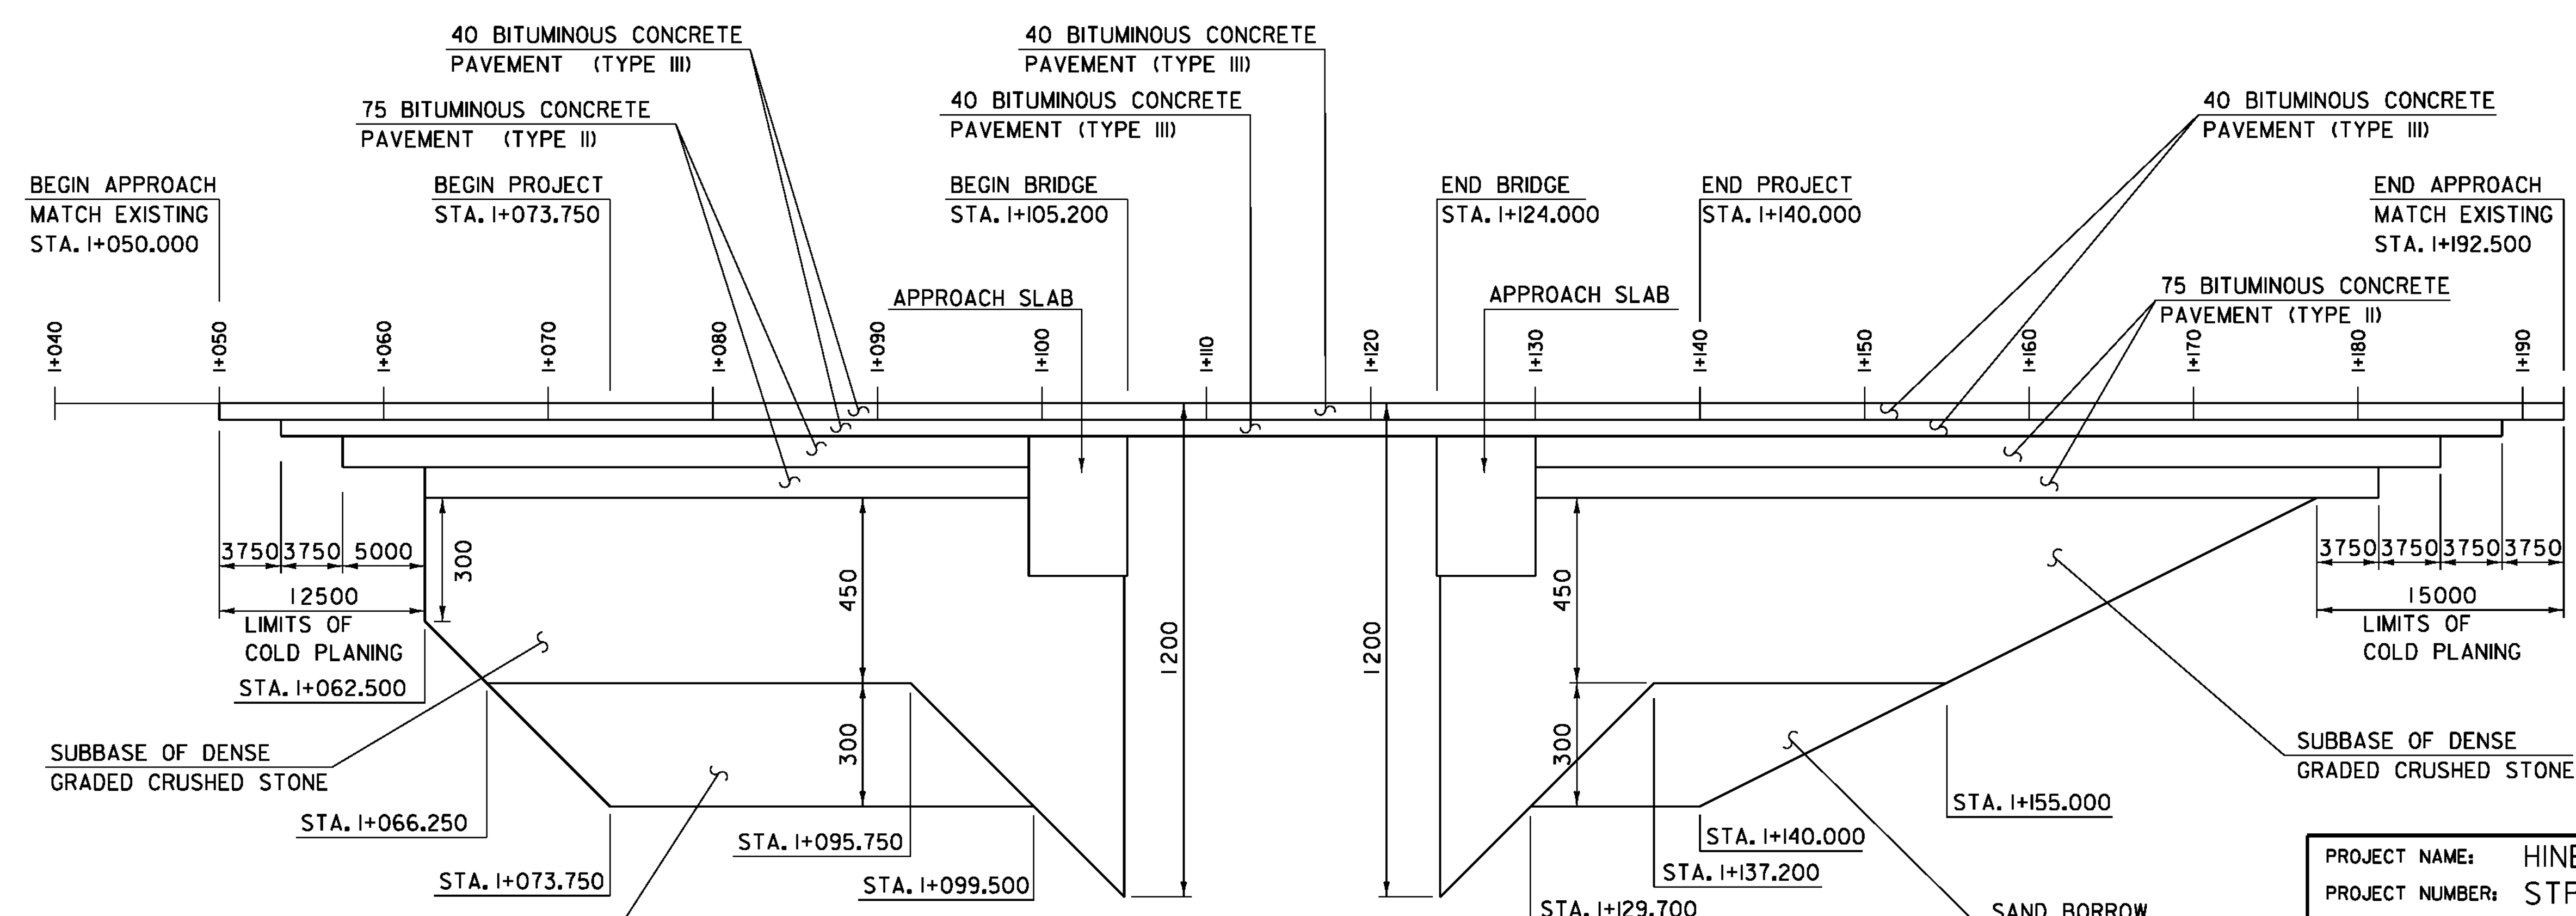

MATERIAL TRANSITION DIAGRAM

PROJECT NAME:	HINESBURG	FILE NAME:	01J282/str/s01J282xsl.dgn	PLOT DATE:	02-MAR-2011
PROJECT NUMBER:	STP 0199(2)	PROJECT LEADER:	C. CARLSON	DRAWN BY:	W. LAMMER
		DESIGNED BY:	W. LAMMER	CHECKED BY:	C. CARLSON
				MAINLINE PROFILE SHEET 2	SHEET 12 OF 56

NTS