


TRAFFIC CONTROL PLAN

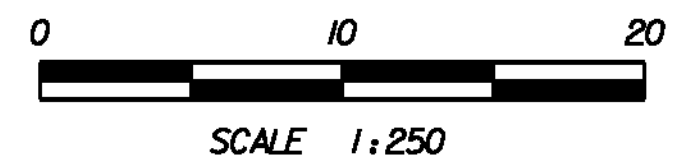

NOTE: SEE SHEET 15 FOR TRAFFIC CONTROL NOTES.

LEGEND	
DRUMS	
TYPE 3 BARRICADES	
TEMPORARY TRAFFIC BARRIER	
TRAFFIC FLOW ARROWS	
R & S	

ALL EXISTING PAVEMENT MARKINGS THAT CONFLICT WITH THE TRAFFIC CONTROL PLAN SHALL BE COVERED WITH PAVEMENT MARKING MASK. THIS WORK SHALL BE PAID UNDER ITEM 528.11, "TWO-WAY TEMPORARY BRIDGE".

TEMPORARY 100mm WHITE LINE
 TEMP. STA. 10+000 LT - TEMP. STA. 10+047 LT
 TEMP. STA. 10+000 RT - TEMP. STA. 10+047 RT
 TEMP. STA. 10+054 LT - TEMP. STA. 10+179 LT
 TEMP. STA. 10+054 RT - TEMP. STA. 10+179 RT

TEMPORARY 100mm YELLOW LINE (DOUBLE CENTERLINE)
 TEMP. STA. 10+000 - TEMP. STA. 10+047
 TEMP. STA. 10+050 LT
 TEMP. STA. 10+053 - TEMP. STA. 10+178

TEMPORARY 600mm STOP BAR
 TEMP. STA. 10+047 LT - TEMP. STA. 10+051 LT

REMOVING SIGNS
 STA. 1+055.3 LT "STOP AHEAD"
 STA. 1+105.500 LT & RT NARROW BRIDGE SIGNS
 STA. 1+123.700 LT & RT NARROW BRIDGE SIGNS

ERECTING SALVAGED SIGNS
 STA. 1+015.0 LT "STOP AHEAD"

SETTING SALVAGED POSTS
 STA. 1+015.0 LT "STOP AHEAD" (1 POST)

PROJECT NAME: HINESBURG	FILE NAME: 01J282/str/s01J282trf.dgn	PLOT DATE: 10-MAR-2011
PROJECT NUMBER: STP 0199(2)	PROJECT LEADER: C. CARLSON	DRAWN BY: C. MOONEY
	DESIGNED BY: C. CARLSON	CHECKED BY: W. LAMMER
	TRAFFIC CONTROL SHEET 1	SHEET 14 OF 56