


- RAIL LENGTHS DO NOT INCLUDE END CAPS AND/OR GAPS.
- LENGTH OF APPROACH RAILING ON THIS SHEET IS 9.5 M (31.24 LF) PAY LENGTH.
- METRIC DIMENSIONS ARE IN MILLIMETERS (mm), UNLESS NOTED.

H = HOLE SIDE
 SS = SHORT SLOTTED SIDE
 LS = LONG SLOTTED SIDE

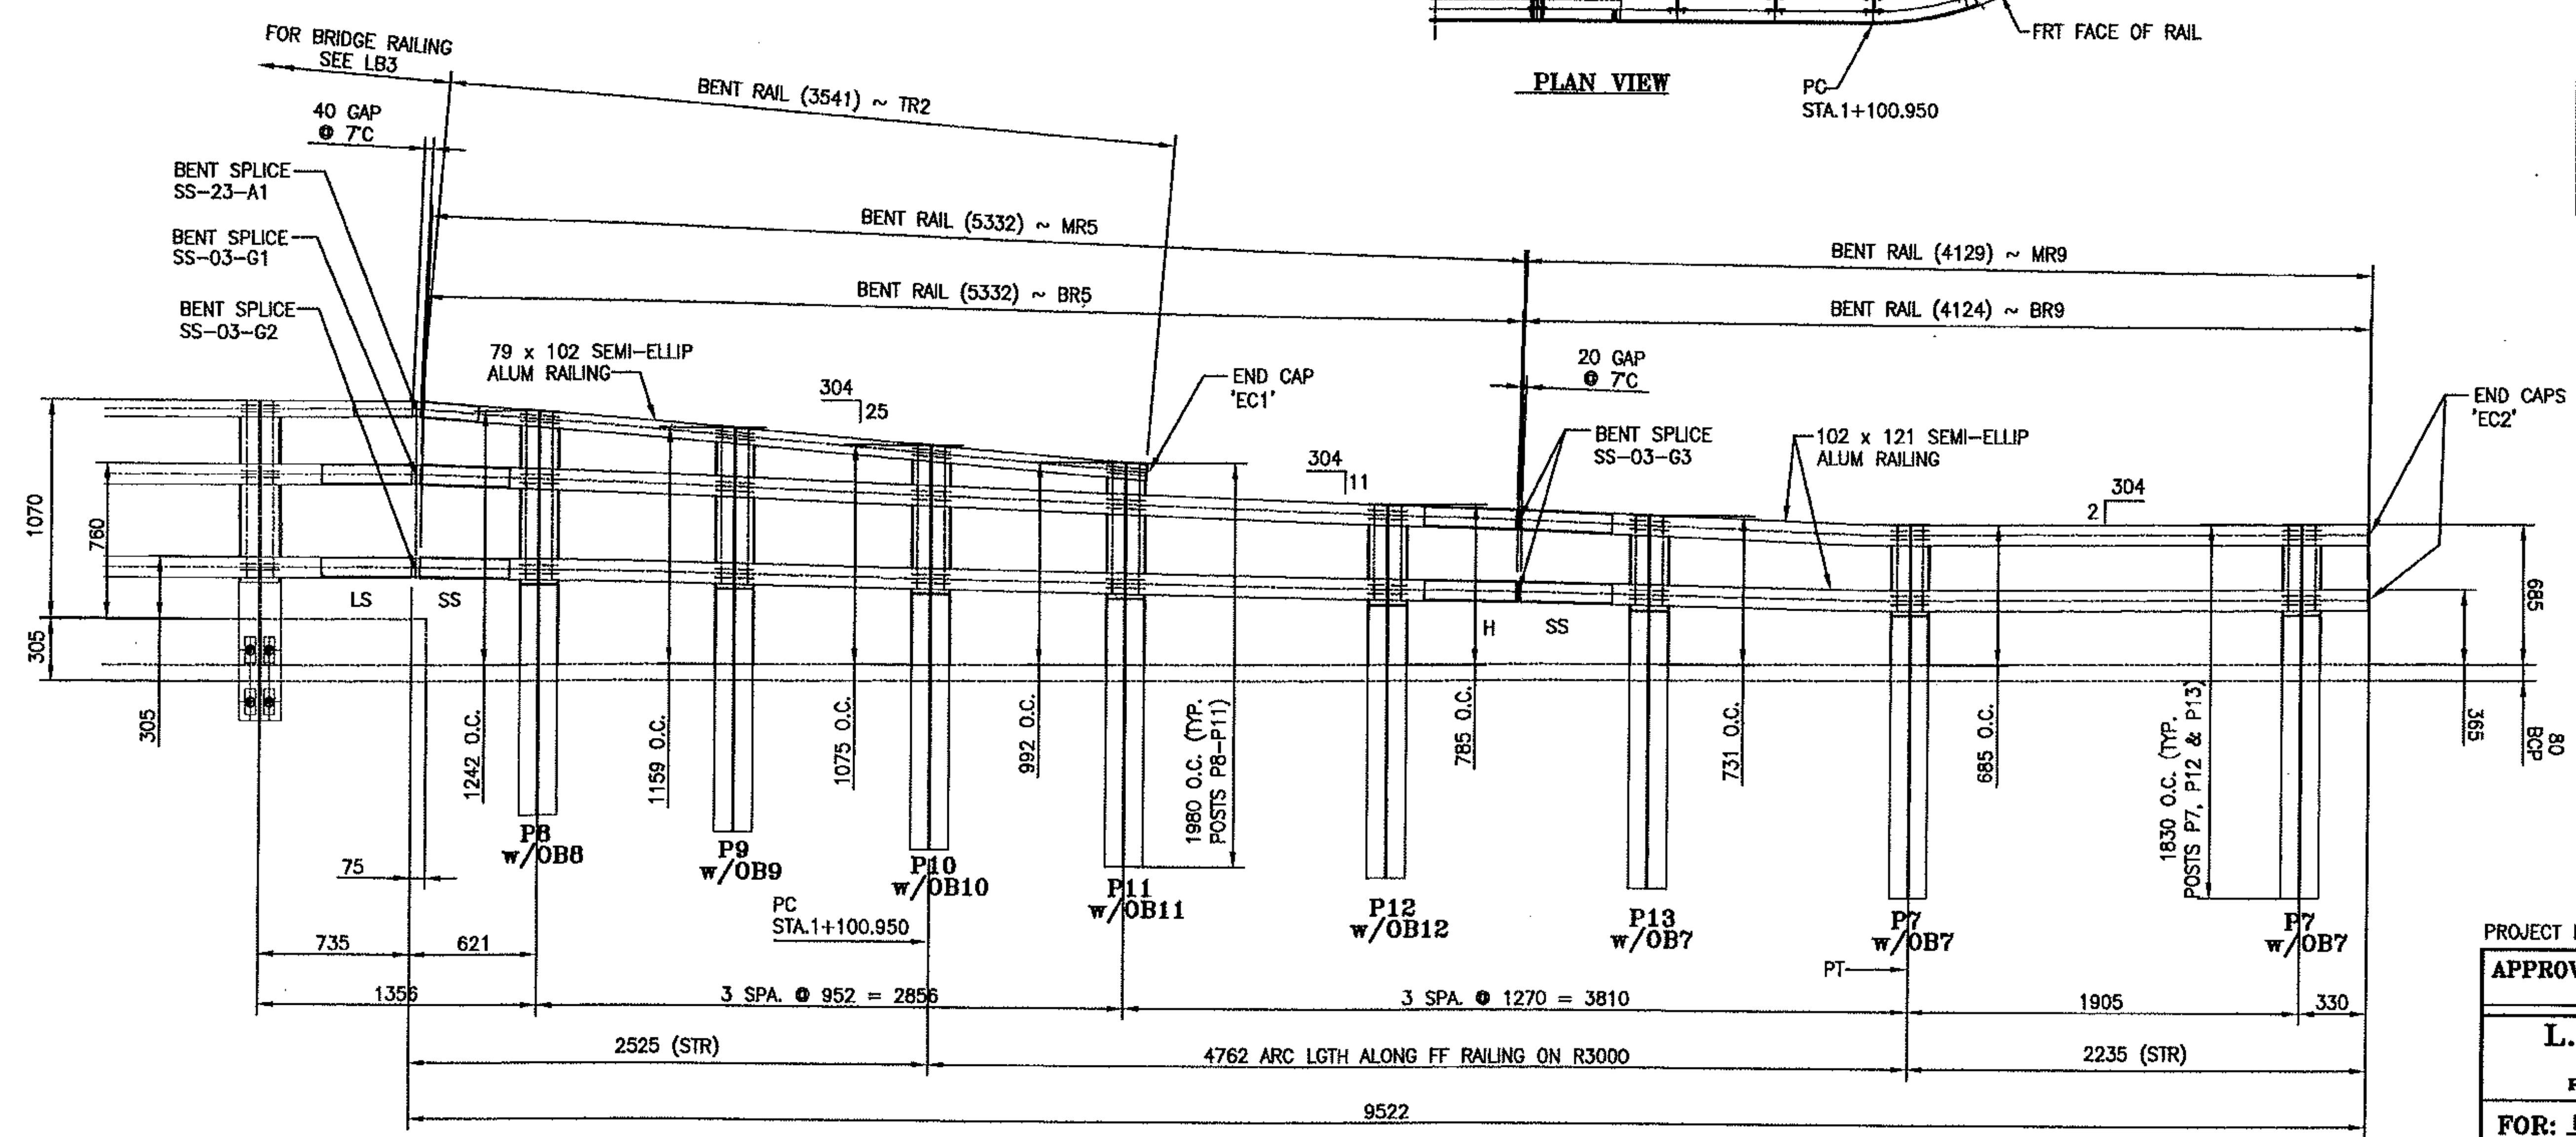

Vermont Agency of Transportation
RECEIVED
 CK'D BY WDL OK'D BY GS
 7:54 am, Jul 13, 2011
 RESUBMIT APPROVED X
 BY CWC, Proj. Mgr. DATE 07/13/11
ANODIZED
 (SEE LB1 FOR SPECIFICATIONS)

PROJECT No. STP 0199 (2) ITEM No: 621.745

APPROVED: _____	REC'D APPROVAL _____
DRAWING	
L.B. FOSTER COMPANY	
1016 GREENTREE ROAD PITTSBURGH, PENNSYLVANIA 15220	
FOR: F. R. LAFAYETTE, INCORPORATED	
VERMONT AGENCY OF TRANSPORTATION	
TOWN OF HINESBURG, COUNTY OF CHITTENDEN, VT	
APPROACH RAILING FOR BRIDGE #10, TOWN HIGHWAY 4 (MAJ. COLLECTOR) CLASS 2	
3L ALUMINUM NW APPROACH RAIL ELEVATIONS	
MADE CMS DATE 06/20/11	JOB No. ARO689 CUST. No.
CHECK Dd DATE 06/28/11	DRAWING LBB REV. No.

REV.	DESCRIPTION	BY	DATE

INSIDE ELEVATION OF NW APPROACH RAIL