
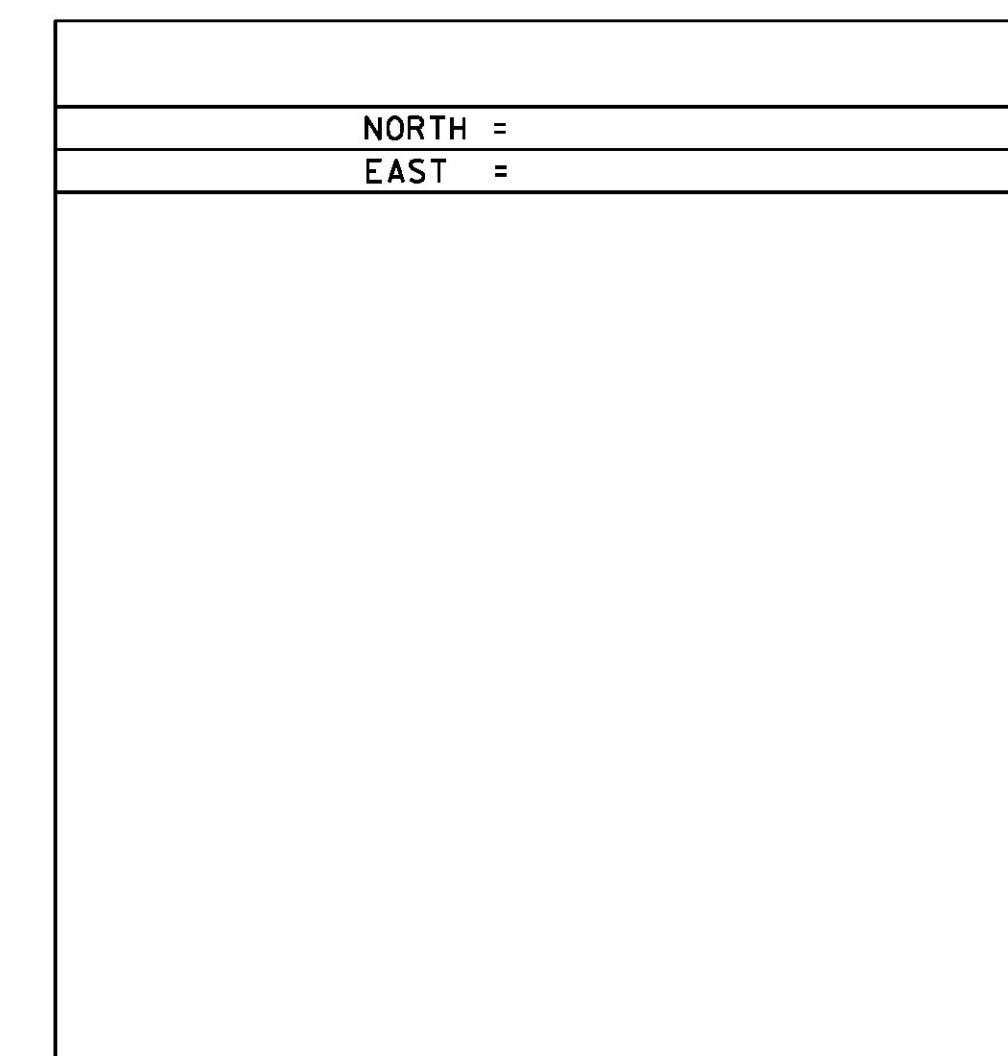
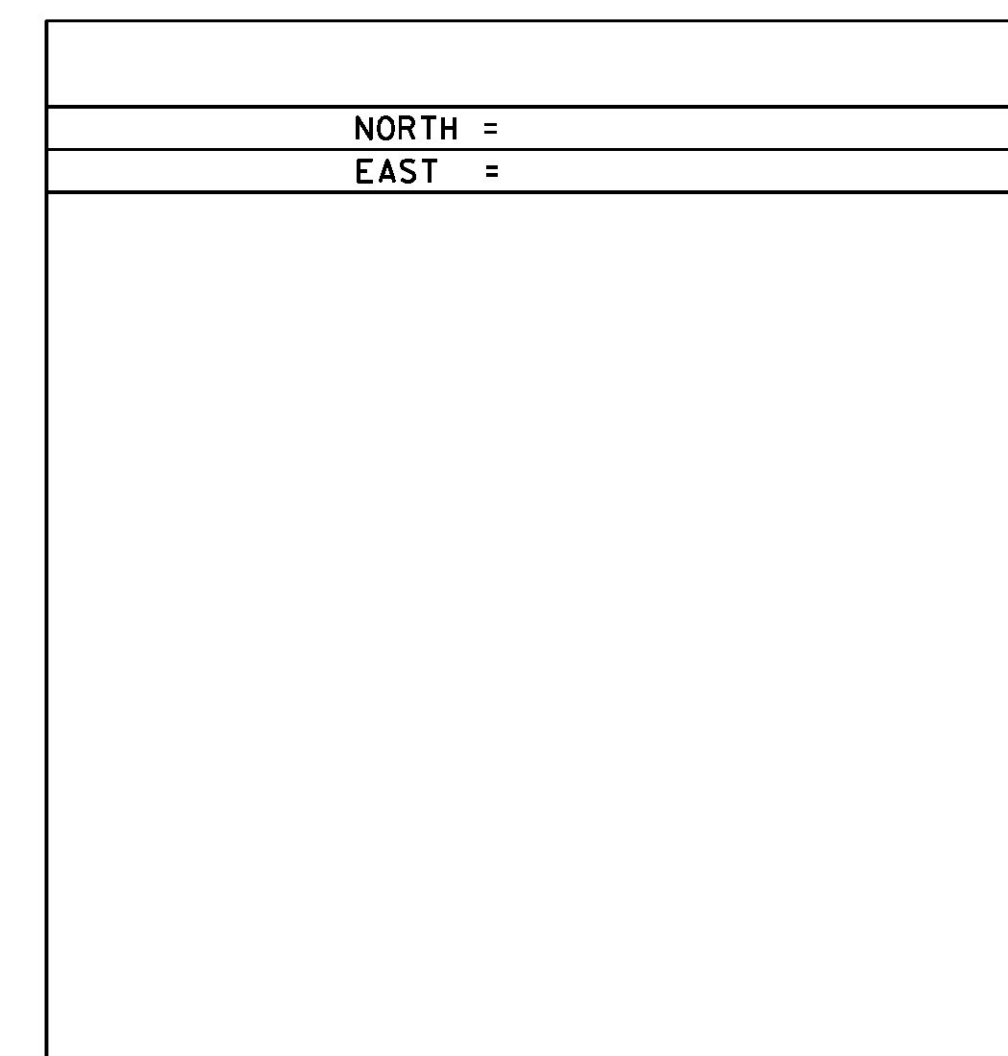
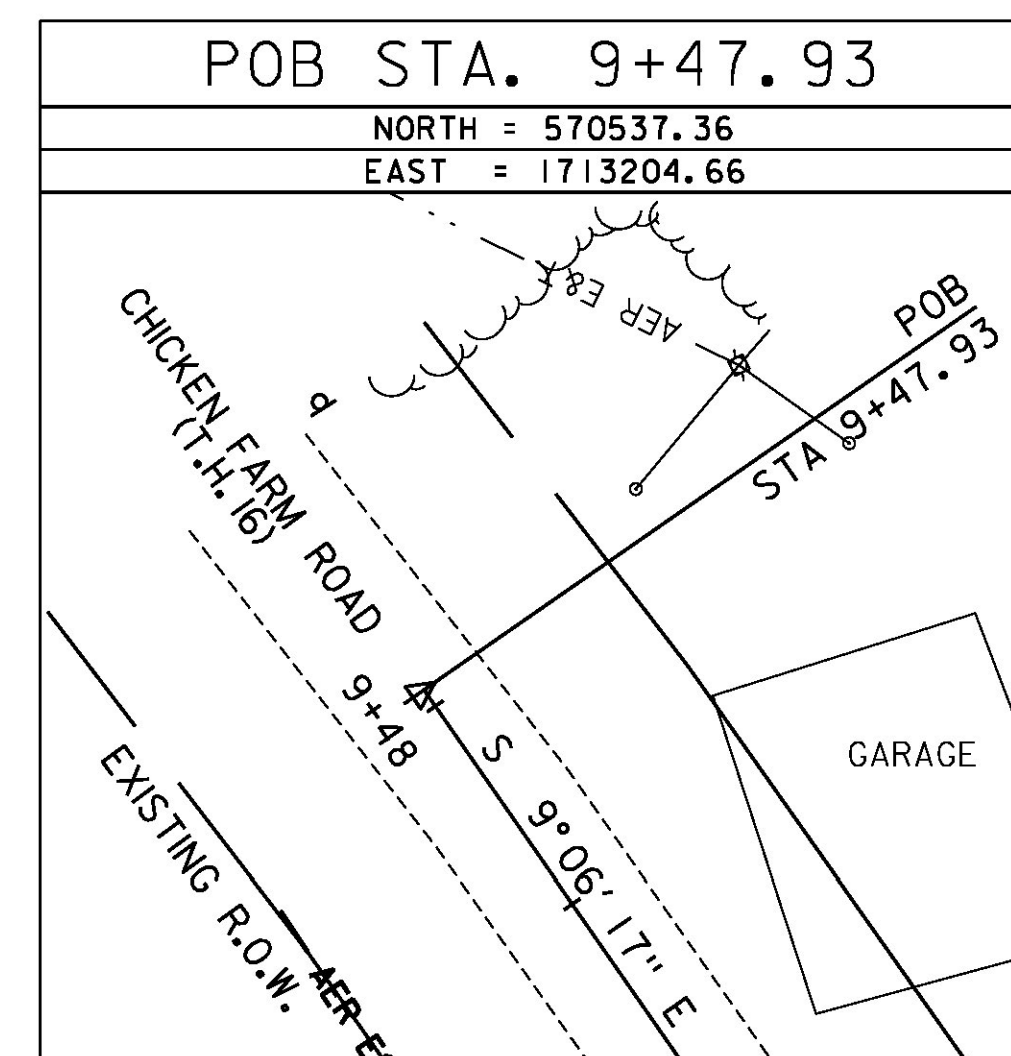
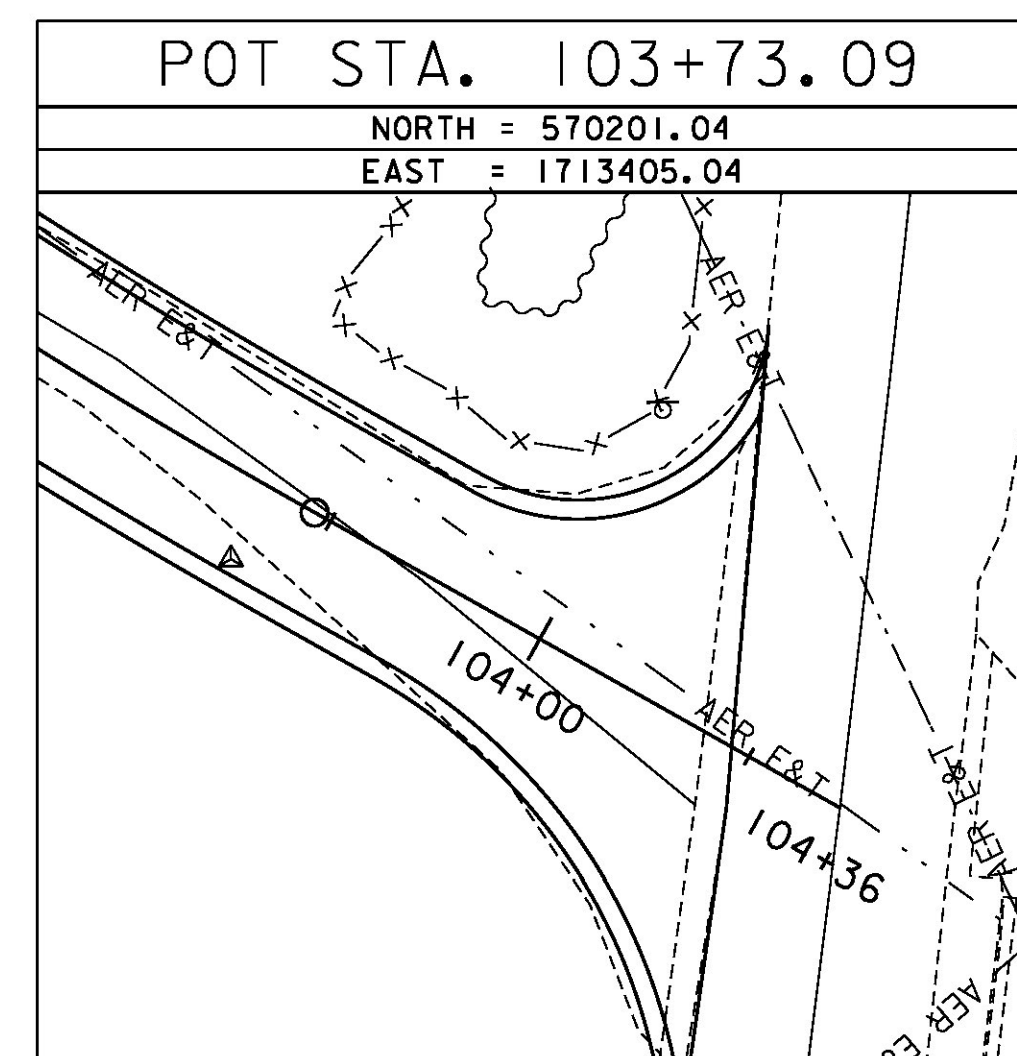
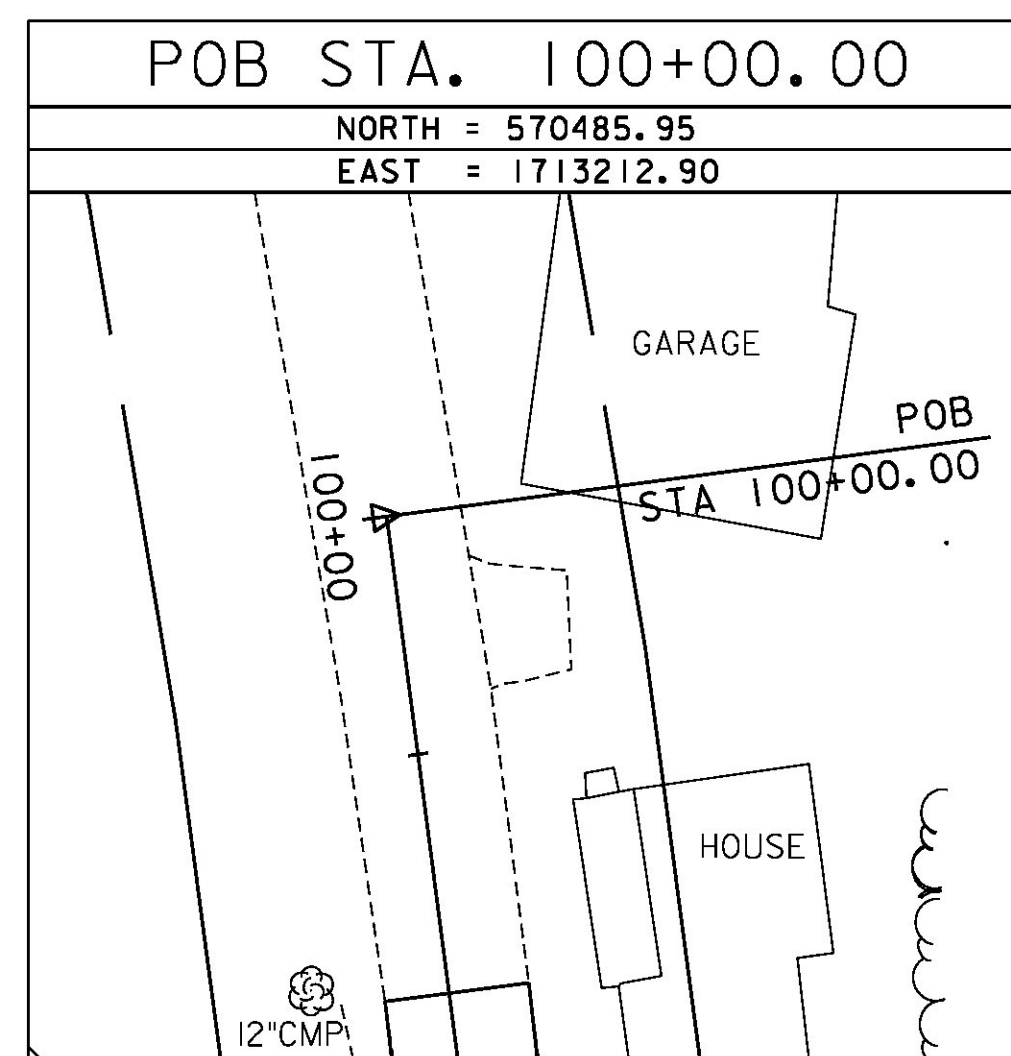
 
 
 
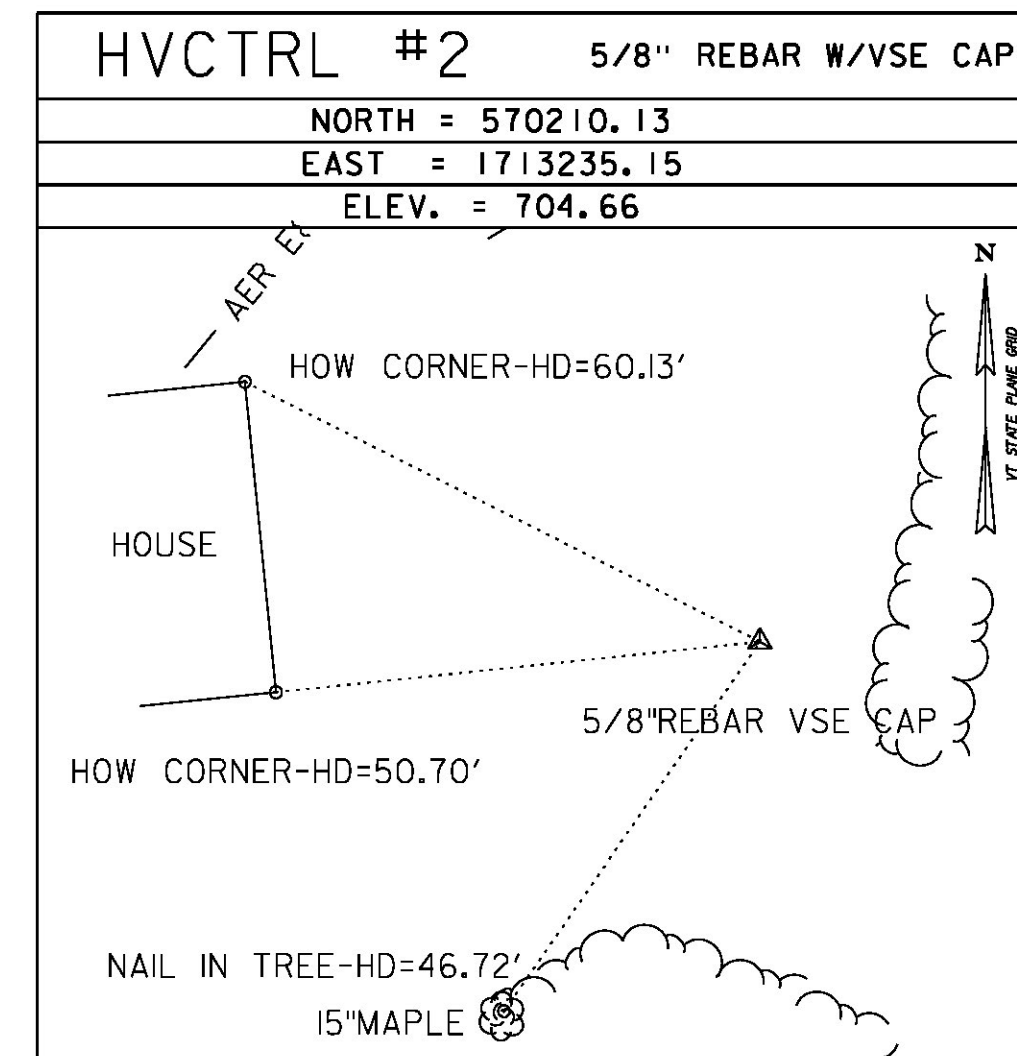


GPS/NGS CONTROL POINTS

TRAVERSE TIES

BASELINE TIES

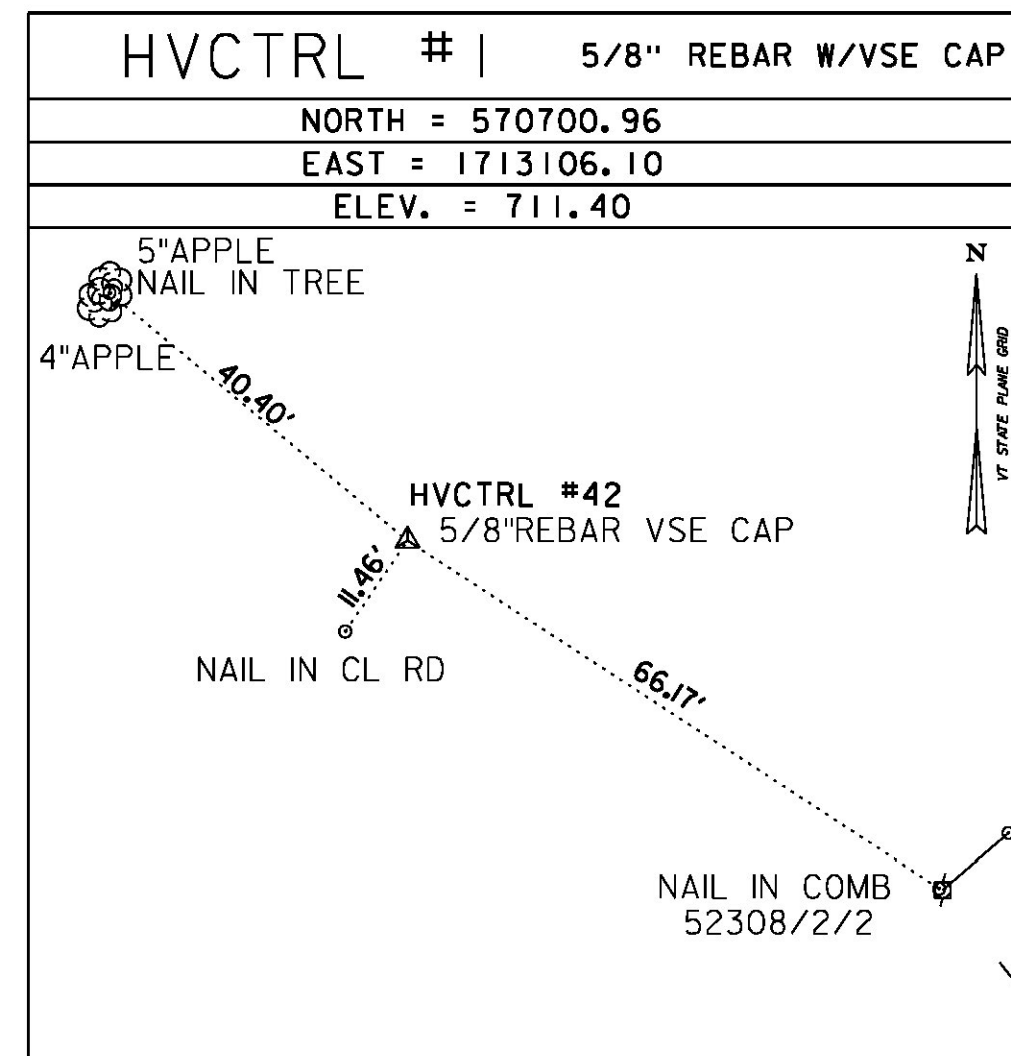

B:\42014\1213106 PM\1\95310795\Transportation\drawing\201292_1.tie.dgn

DATUM	
VERTICAL	NAVD 88 FT
HORIZONTAL	NAD 83(2011) sFT
ADJUSTMENT	LSQ



PROJECT NAME:	CORINTH
PROJECT NUMBER:	BRO 1447(29)
FILE NAME:	...drawing\201292_1.tie.dgn
PROJECT LEADER:	G. BOGUE
DESIGNED BY:	M. CHENETTE
TIE SHEET	
PLOT DATE:	8/4/2014
DRAWN BY:	E. ALLING
CHECKED BY:	G. BOGUE
SHEET	10 OF 57