




STA. ϕ CHICKEN FARM ROAD (T.H. 16)

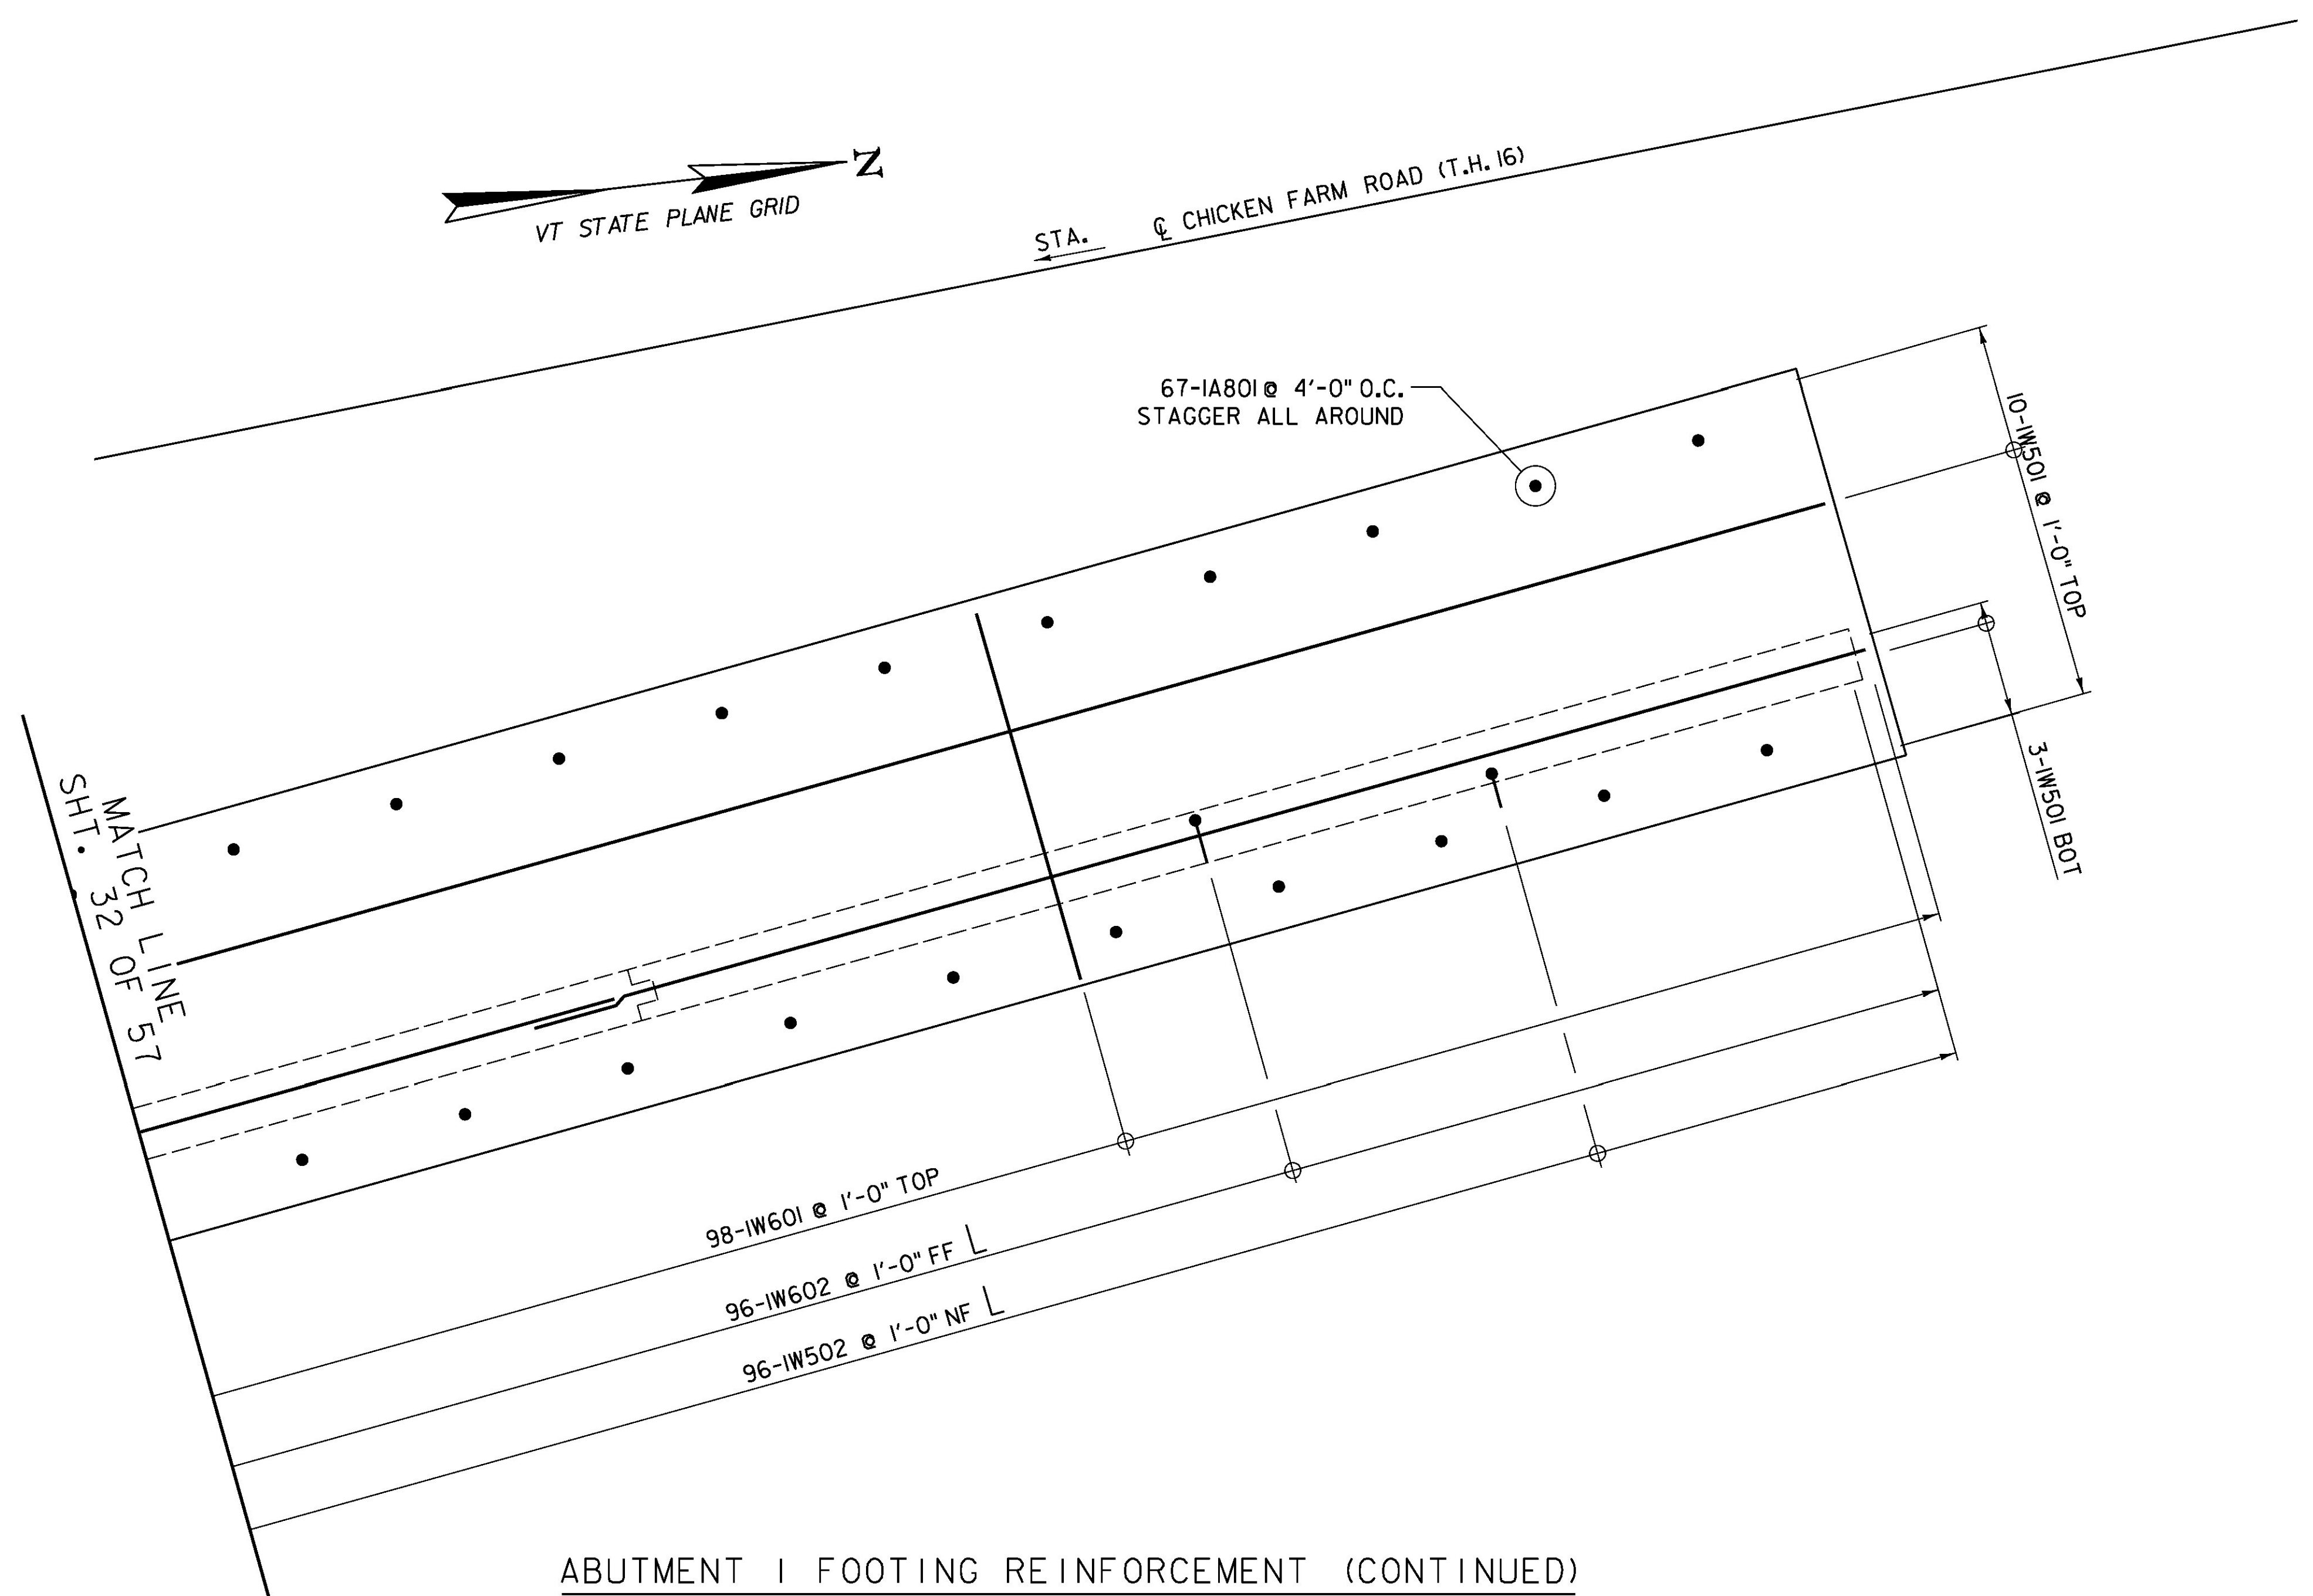

ABUTMENT 1 FOOTING REINFORCEMENT (CONTINUED)

SCALE $\frac{3}{8}$ " = 1'-0"

8/4/2014 12:44:02 PM V:\9533\active\95310795\transportation\drawing\201292.abuts.dgn

PROJECT NAME:	CORINTH
PROJECT NUMBER:	BRO 1447(29)
FILE NAME: ...drawing\201292.abuts.dgn	PLOT DATE: 8/4/2014
PROJECT LEADER: G. BOGUE	DRAWN BY: L. BUXTON
DESIGNED BY: J. HUNGERFORD	CHECKED BY: G. BOGUE
ABUTMENT 1 FTG. REINFORCEMENT 2	SHEET 33 OF 57

