


CONSTRUCT DRIVE  
 15+042 LT GRAVEL  
 15+051 RT GRAVEL  
 15+068 RT GRAVEL  
 15+093 LT GRAVEL  
 15+102 RT GRAVEL

VERTICAL GRANITE CURB  
 15+033.8 TO 15+048.8 RT  
 15+040.1 TO 15+091.4 LT  
 15+053.0 TO 15+064.4 RT  
 15+068.2 TO 15+100.4 RT  
 15+095.0 TO 15+120.0 LT  
 15+103.5 TO 15+120.0 RT

RELOCATE MAIL BOX, SINGLE SUPPORT  
 15+048 LT TO 15+046 LT  
 15+057 RT TO 15+053 RT.  
 15+090 LT TO 15+091 LT.  
 15+107 RT TO 15+105 RT.

PORTLAND CEMENT CONCRETE SIDEWALK, 1530MM  
 15+051 TO 15+091 LT  
 15+095 TO 15+120 LT

TRANSPLANTING TREES  
 15+046.6 RT 50 SM+/-  
 15+047.9 RT 50 SM+/-  
 (FINAL LOCATION WILL BE AT A MUTUALLY AGREED UPON LOCATION BETWEEN THE ENGINEER AND PROPERTY OWNER)

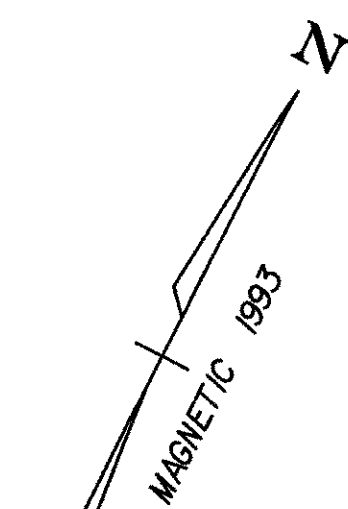


CURVE #32  
 Δ 14° 35' 45" RT  
 R 700.000 M  
 L 178.323 M  
 T 89.647 M  
 E 5.717 M  
 B 3.000%

STA. 15+000  
 BEGIN APPROACH  
 Pl ah 14+978.362 =  
 ah 14+977.390


STA. 15+034  
 BEGIN PROJECT  
 STPO301(I)B

BEGIN R.O.W. PROJECT  
 RS 0301-9(I) SA  
 STA ah 15+038.4 5.68m. RT.

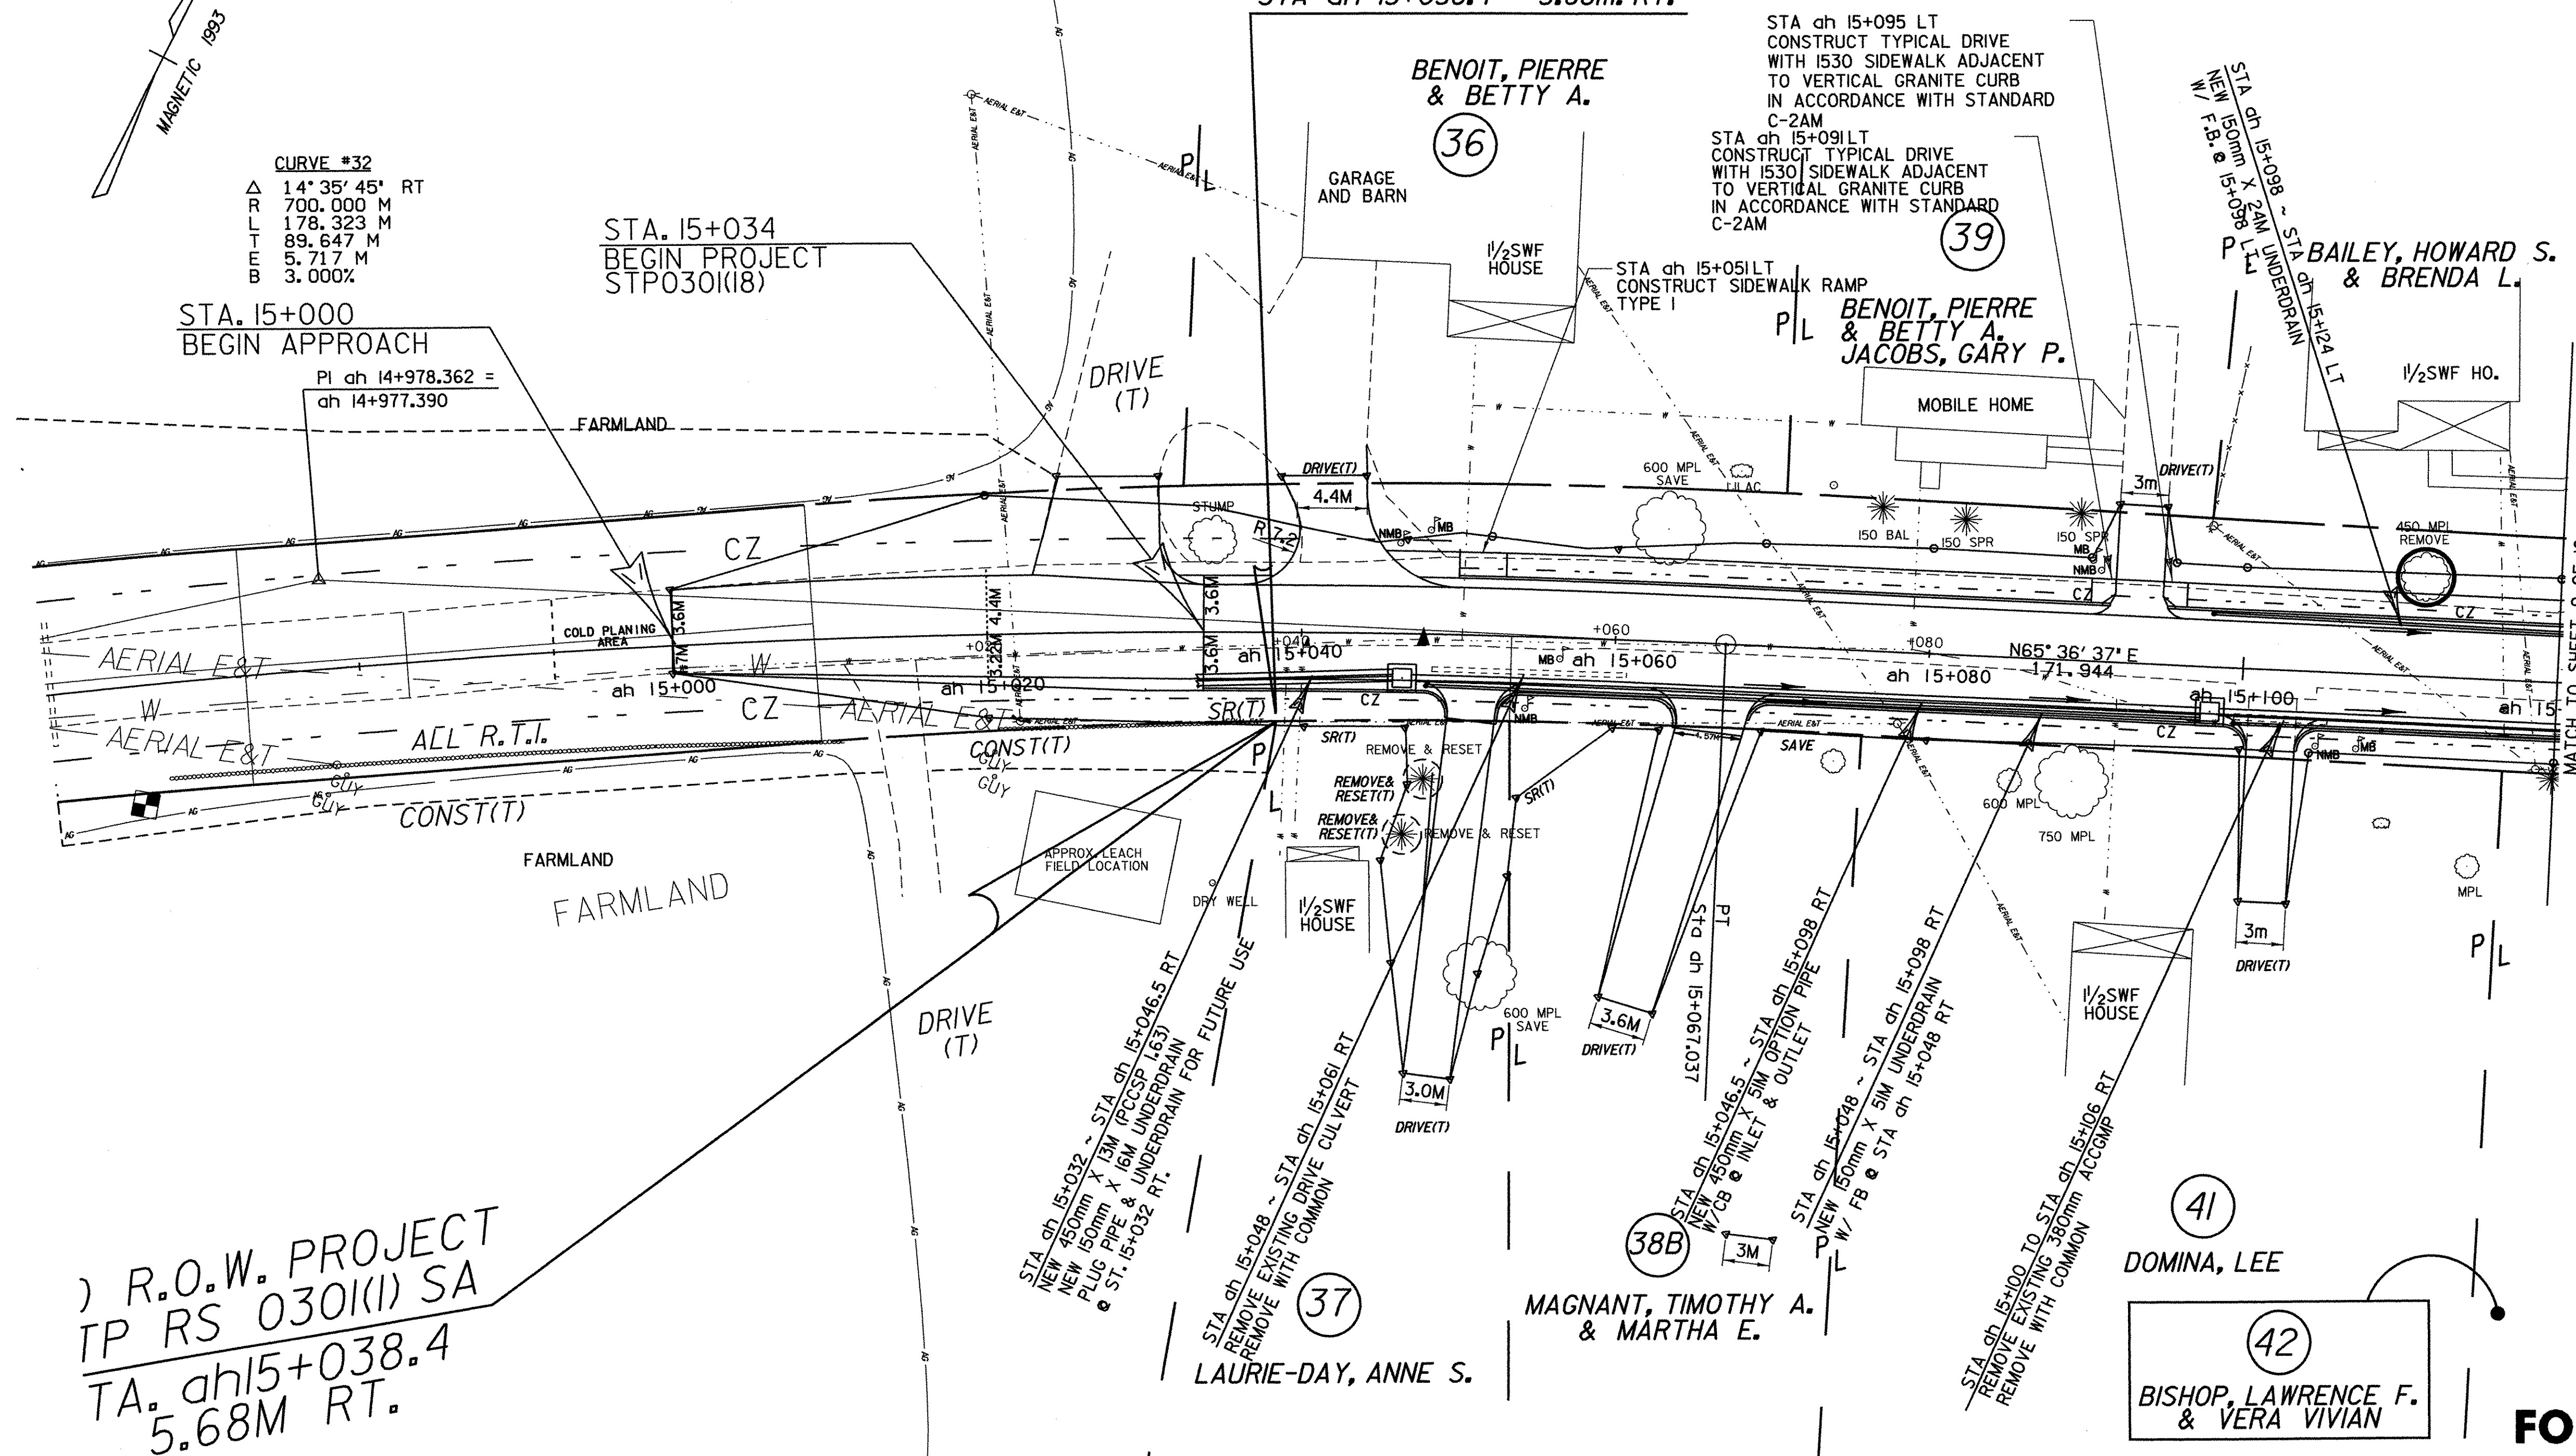

R.O.W. PROJECT  
 IP RS 0301(I) SA  
 TA. ah 15+038.4  
 5.68M RT.

LINES SHOWN ON THIS PLAN AS EXISTING PROPERTY LINES (P/L) ARE BELIEVED TO BE ACCURATE BUT SHOULD NOT BE RELIED UPON FOR PURPOSES UNRELATED TO THE TOWN OF FRANKLIN'S ACQUISITION OF LAND AND RIGHTS FOR THIS PROJECT.

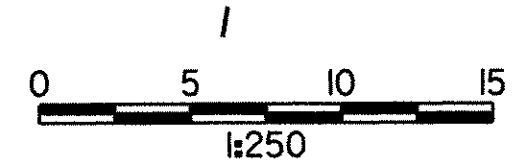

○ DENOTES TREE OR STUMP REMOVAL

ALL DRIVE RADII SHALL BE 6M UNLESS OTHERWISE NOTED PER STD B-71M

PROJECT NAME: HIGHGATE - FRANKLIN VILLAGE PORTION	
PROJECT NUMBER: STP RS 0301(I) SA	
FILE NAME: ...85c060/desgn/dc060bdr.dgn	PLOT DATE: 28-APR-2003
PROJECT LEADER: DELLASANTA	DRAWN BY: SQUAD B
DESIGNED BY: SQUAD B	CHECKED BY: SQUAD B
R.O.W. SHEET 8 OF 10	SHEET 14 OF 60

**FOR R.O.W. USE ONLY**