

VERTICAL GRANITE CURB
 15+300.0 TO 15+328.8 LT
 15+300.0 TO 15+313.8 RT
 15+317.1 TO 15+336.0 RT
 15+317.9 TO 15+338.6 LT
 15+322.5 TO 15+357.4 RT
 15+341.4 TO 15+410.1 LT
 15+380.6 TO 15+398.2 RT
 15+401.5 TO 15+408.6 RT
 15+413.9 TO 15+454.7 LT
 15+423.2 TO 15+458.9 RT

CONSTRUCT DRIVE
 15+316 RT GRAVEL
 15+333 LT GRAVEL
 15+339 RT GRAVEL
 15+360 LT GRAVEL
 15+379 RT GRAVEL
 15+400 RT GRAVEL
 15+412 LT GRAVEL
 15+416 RT GRAVEL

PORTLAND CEMENT CONCRETE SIDEWALK, 1530MM
 15+300 TO 15+451 LT

PORTLAND CEMENT CONCRETE WALK
 15+338 TO 15+343 LT (BACK 4.6 M)
 15+349 RT 3M BACK
 15+391 RT 4.6M BACK



REMOVING AND RESETTING FENCE
 15+305 TO 15+323 LT
 15+366 TO 15+368 RT

STA ah 15+358 LT AND STA ah 15+362 LT
 CONSTRUCT NON-COMMERCIAL
 DRIVE WITH GRASS PLOT AND
 VERTICAL GRANITE CURB

STA ah 15+414 LT AND STA ah 15+409 LT
 CONSTRUCT NON-COMMERCIAL
 DRIVE WITH GRASS PLOT AND
 VERTICAL GRANITE CURB

REMOVAL OF EXISTING SIDEWALK
 15+363.830 TO 15+455.220 LT

TRANSPLANTING SHRUBS
 15+339 LT - ROSE BUSHES
 15+341 LT - ROSE BUSHES
 FINAL LOCATION WILL BE AT
 A MUTUALLY AGREED UPON
 LOCATION BETWEEN THE
 ENGINEER AND THE PROPERTY
 OWNER

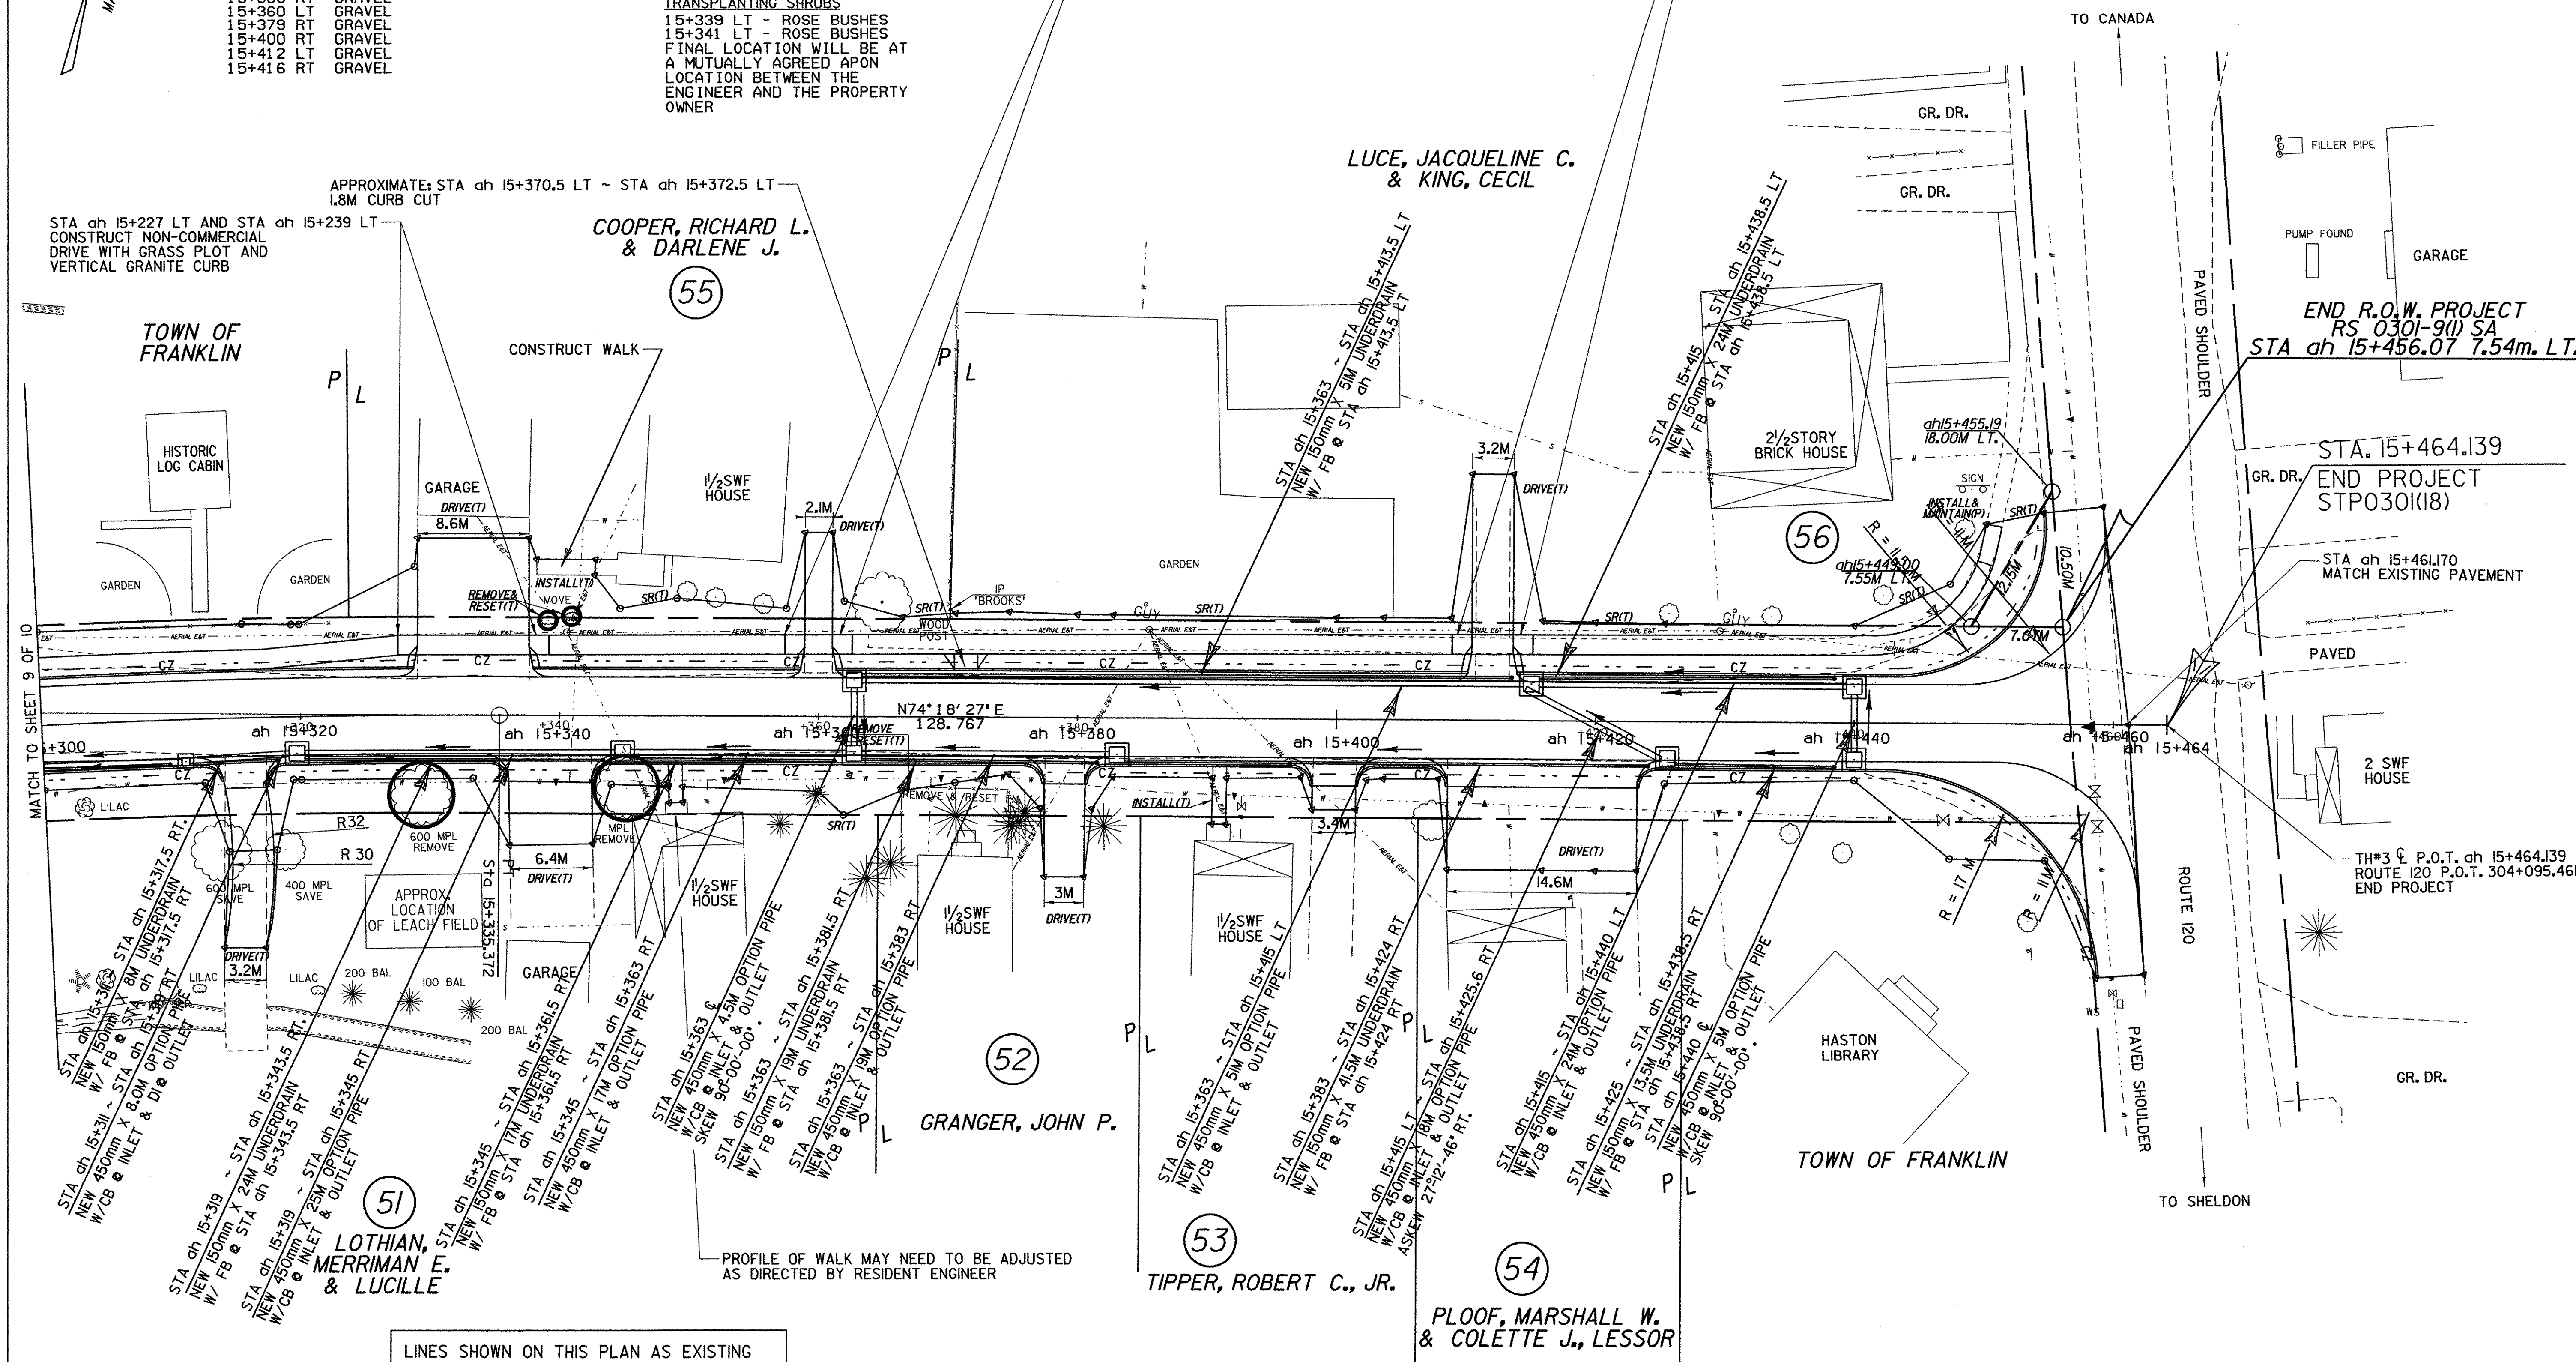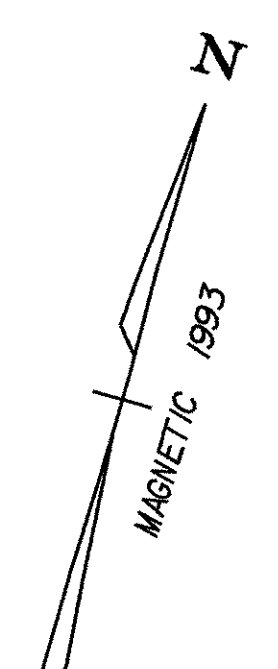

MATCH TO SHEET 9 OF 10


END R.O.W. PROJECT
 RS 0301-9(I) SA
 STA ah 15+456.07 7.54m. LT.

STA 15+464.139
 END PROJECT
 STP0301(K)

STA ah 15+461.70
 MATCH EXISTING PAVEMENT

TH#3 P.O.T. ah 15+464.139
 ROUTE 120 P.O.T. 304+095.461
 END PROJECT

LINES SHOWN ON THIS PLAN AS EXISTING
 PROPERTY LINES (P/L) ARE BELIEVED TO
 BE ACCURATE BUT SHOULD NOT BE RELIED
 UPON FOR PURPOSES UNRELATED TO THE
 TOWN OF FRANKLIN'S ACQUISITION OF LAND
 AND RIGHTS FOR THIS PROJECT.

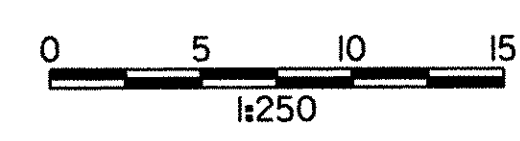

○ DENOTES TREE OR STUMP REMOVAL

ALL DRIVE RADII SHALL BE 6M UNLESS
 OTHERWISE NOTED PER STD B-71M

**FOR R.O.W.
 USE ONLY**

PROJECT NAME: HIGHGATE - FRANKLIN VILLAGE PORTION	
PROJECT NUMBER: STP RS 0301(K) SA	
FILE NAME: ...85c060/design/dc060bdr.dgn	PLOT DATE: 28-APR-2003
PROJECT LEADER: DELLASANTA	DRAWN BY: SQUAD B
DESIGNED BY: SQUAD B	CHECKED BY: SQUAD B
R.O.W. SHEET 10 OF 10	SHEET 16 OF 60