

**VERTICAL GRANITE CURB**  
 15+120.0 TO 15+125.2 LT  
 15+120.0 TO 15+158.7 RT  
 15+128.6 TO 15+133.9 LT  
 15+138.0 TO 15+175.7 LT  
 15+161.8 TO 15+164.9 RT  
 15+168.8 TO 15+191.8 RT  
 15+178.4 TO 15+197.7 LT  
 15+195.2 TO 15+216.0 RT  
 SL 26+006.1 TO SL 26+037.3 LT  
 SL 26+036.9 TO SL 26+047.4 RT  
 SL 26+024.4 RT TO ML 15+212.4 LT  
 15+214.4 TO 15+266.1 LT  
 15+219.7 TO 15+260.8 RT  
 15+265.5 TO 15+300.0 RT  
 15+270.4 TO 15+300.0 LT

**RELOCATE MAIL BOX, SINGLE SUPPORT**  
 15+132 LT TO 15+131.1  
 15+196 RT TO 15+194.7  
 SL 26+038 RT  
 SL 26+045 RT

**REMOVING AND RESETTING FENCE**  
 15+194 TO 15+197 LT

**TRANSPLANTING SHRUBS**  
 15+158.6 LT - LILAC BUSH  
 (FINAL LOCATION WILL BE AT A MUTUALLY AGREED UPON LOCATION BETWEEN THE ENGINEER AND PROPERTY OWNER)

STA ah 15+025 LT AND STA ah 15+029 LT  
 CONSTRUCT TYPICAL DRIVE WITH 1530 SIDEWALK ADJACENT TO VERTICAL GRANITE CURB IN ACCORDANCE WITH STANDARD C-2AM

STA ah 15+175 LT AND STA ah 15+179 LT  
 STA ah 15+039 LT AND STA ah 15+033 LT  
 CONSTRUCT TYPICAL DRIVE WITH 1530 SIDEWALK ADJACENT TO VERTICAL GRANITE CURB IN ACCORDANCE WITH STANDARD C-2AM

STA ah 15+196 LT  
 CONSTRUCT SIDEWALK RAMP TYPE I

**BULLIS, CLIFFORD J. & HILL, STARLENE A.**

**WILLIAMS, RODNEY L. & DARLENE N.**

**LEWIS, EDWARD P. SR. & SANDRA P.**

**WILLIAMS, MATTHEW L. & JESSICA L.**

**COOPER, FREDRICK A. & RUTH**

**PIERCE, ROBERT J.**

**LOTHIAN, KEVIN E. & DARLA J.**

**BARRETTE, STEPHEN D. & QUINTIN, GINA C.**

**BISHOP, LAWRENCE F. & VERA VIVIAN**

**BRAYSON, MICHAEL C.**


**CONSTRUCT DRIVE**  
 15+127 LT GRAVEL  
 15+136 LT GRAVEL  
 15+160.3 RT PAVED  
 15+168 RT PAVED  
 15+177 LT GRAVEL  
 15+194 RT GRAVEL  
 15+264 RT PAVED  
 15+268 LT GRAVEL  
 TH #16 STA 26+031 RT GRAVEL  
 TH #16 STA 26+043 LT GRAVEL  
 TH #16 STA 26+050 RT GRAVEL

**STONE FILL TYPE II**  
 15+278 TO 15+280 RT  
 15+281.5 TO 15+283.5 RT

**CURVE #33**  
 08° 41' 50" RT  
 635.000 M  
 96.391 M  
 48.288 M  
 1.833 M  
 3.300%

PI ah 15+287.269 =  
 ah 15+287.084

**TOWN OF FRANKLIN**  
 ah 15+288.26  
 17.00M LT.  
 9.72M  
 ah 15+278.00  
 7.77M LT.  
 7.36M  
 ah 15+285.27  
 7.82M LT.

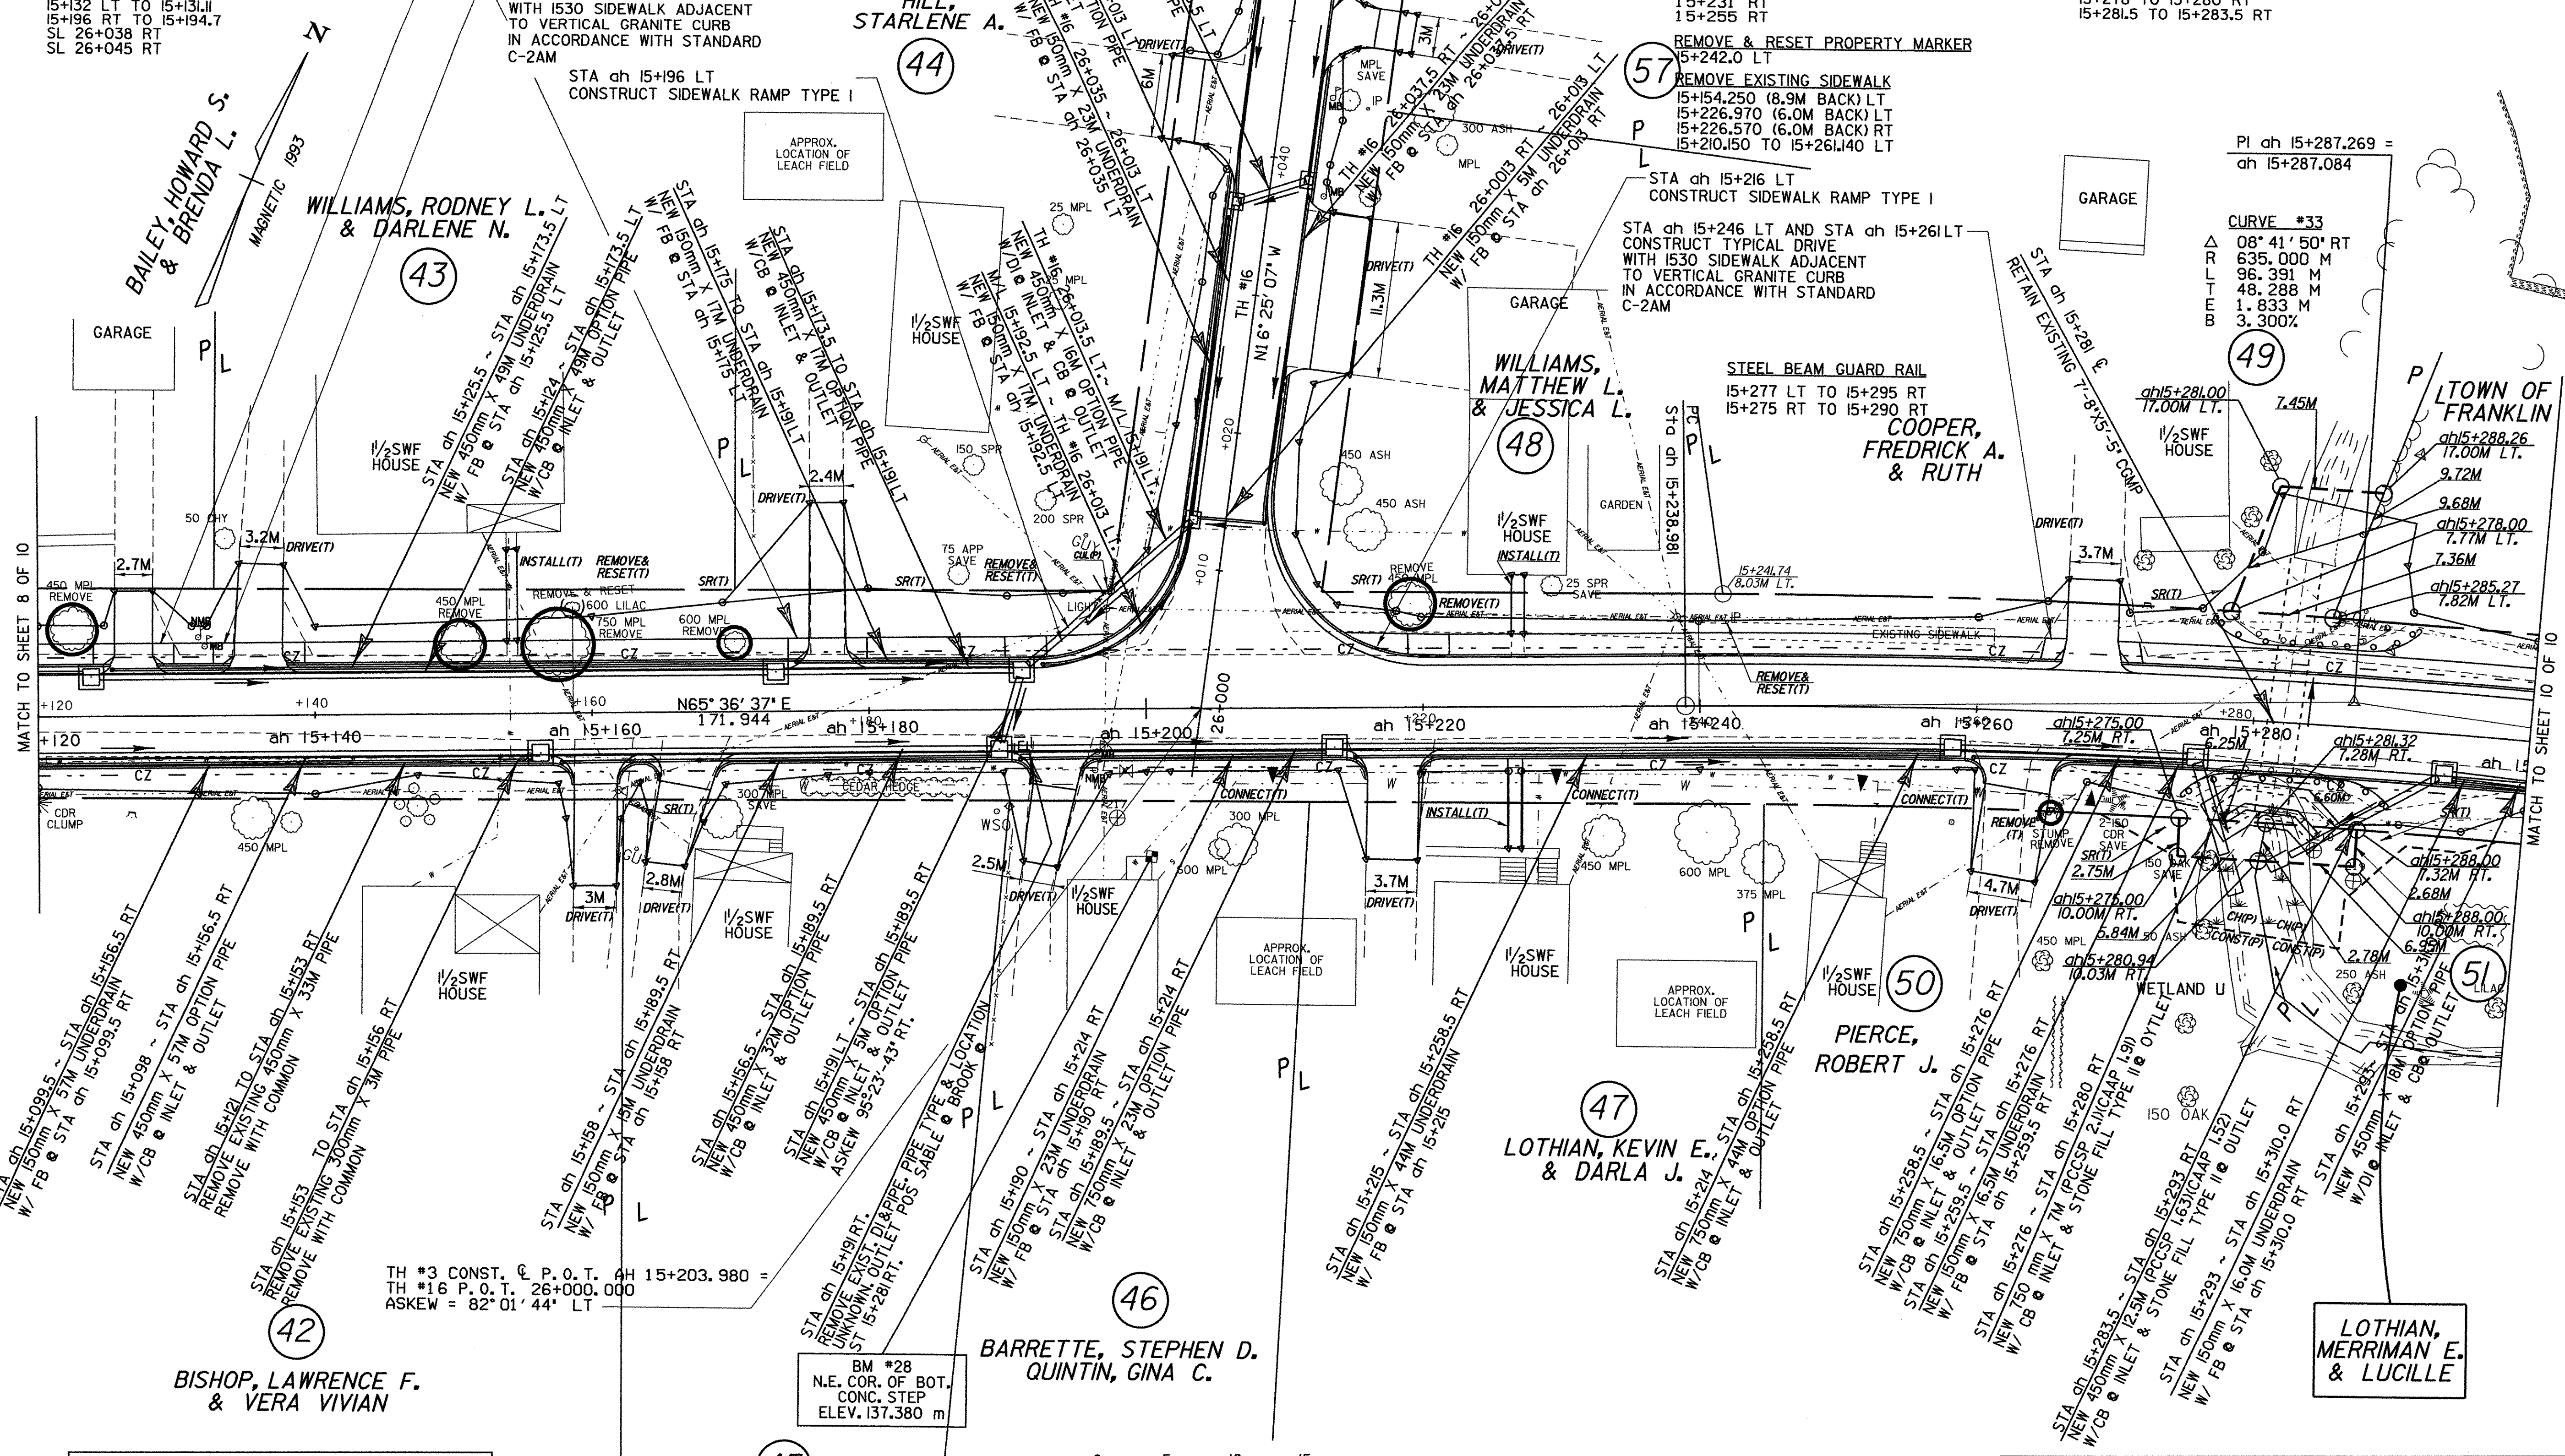

LINES SHOWN ON THIS PLAN AS EXISTING PROPERTY LINES (P/L) ARE BELIEVED TO BE ACCURATE BUT SHOULD NOT BE RELIED UPON FOR PURPOSES UNRELATED TO THE TOWN OF FRANKLIN'S ACQUISITION OF LAND AND RIGHTS FOR THIS PROJECT.

○ DENOTES TREE OR STUMP REMOVAL

ALL DRIVE RADII SHALL BE 6M UNLESS OTHERWISE NOTED PER STD B-71M

**FOR R.O.W. USE ONLY**

PROJECT NAME:	HIGHGATE - FRANKLIN VILLAGE PORTION
PROJECT NUMBER:	STP RS 030(I) SA
FILE NAME:	...85c060/design/dc060bdr.dgn
PROJECT LEADER:	DELLASANTA
DESIGNED BY:	SQUAD B
R.O.W. SHEET 9 OF 10	
DRAWN DATE:	28-APR-2003
PLOT DATE:	SQUAD B
CHECKED BY:	SQUAD B
SHEET 15 OF 60	