


SIDE ROAD CONSTRUCTION APPROACH SIGNS

CONSTRUCTION APPROACH SIGNS

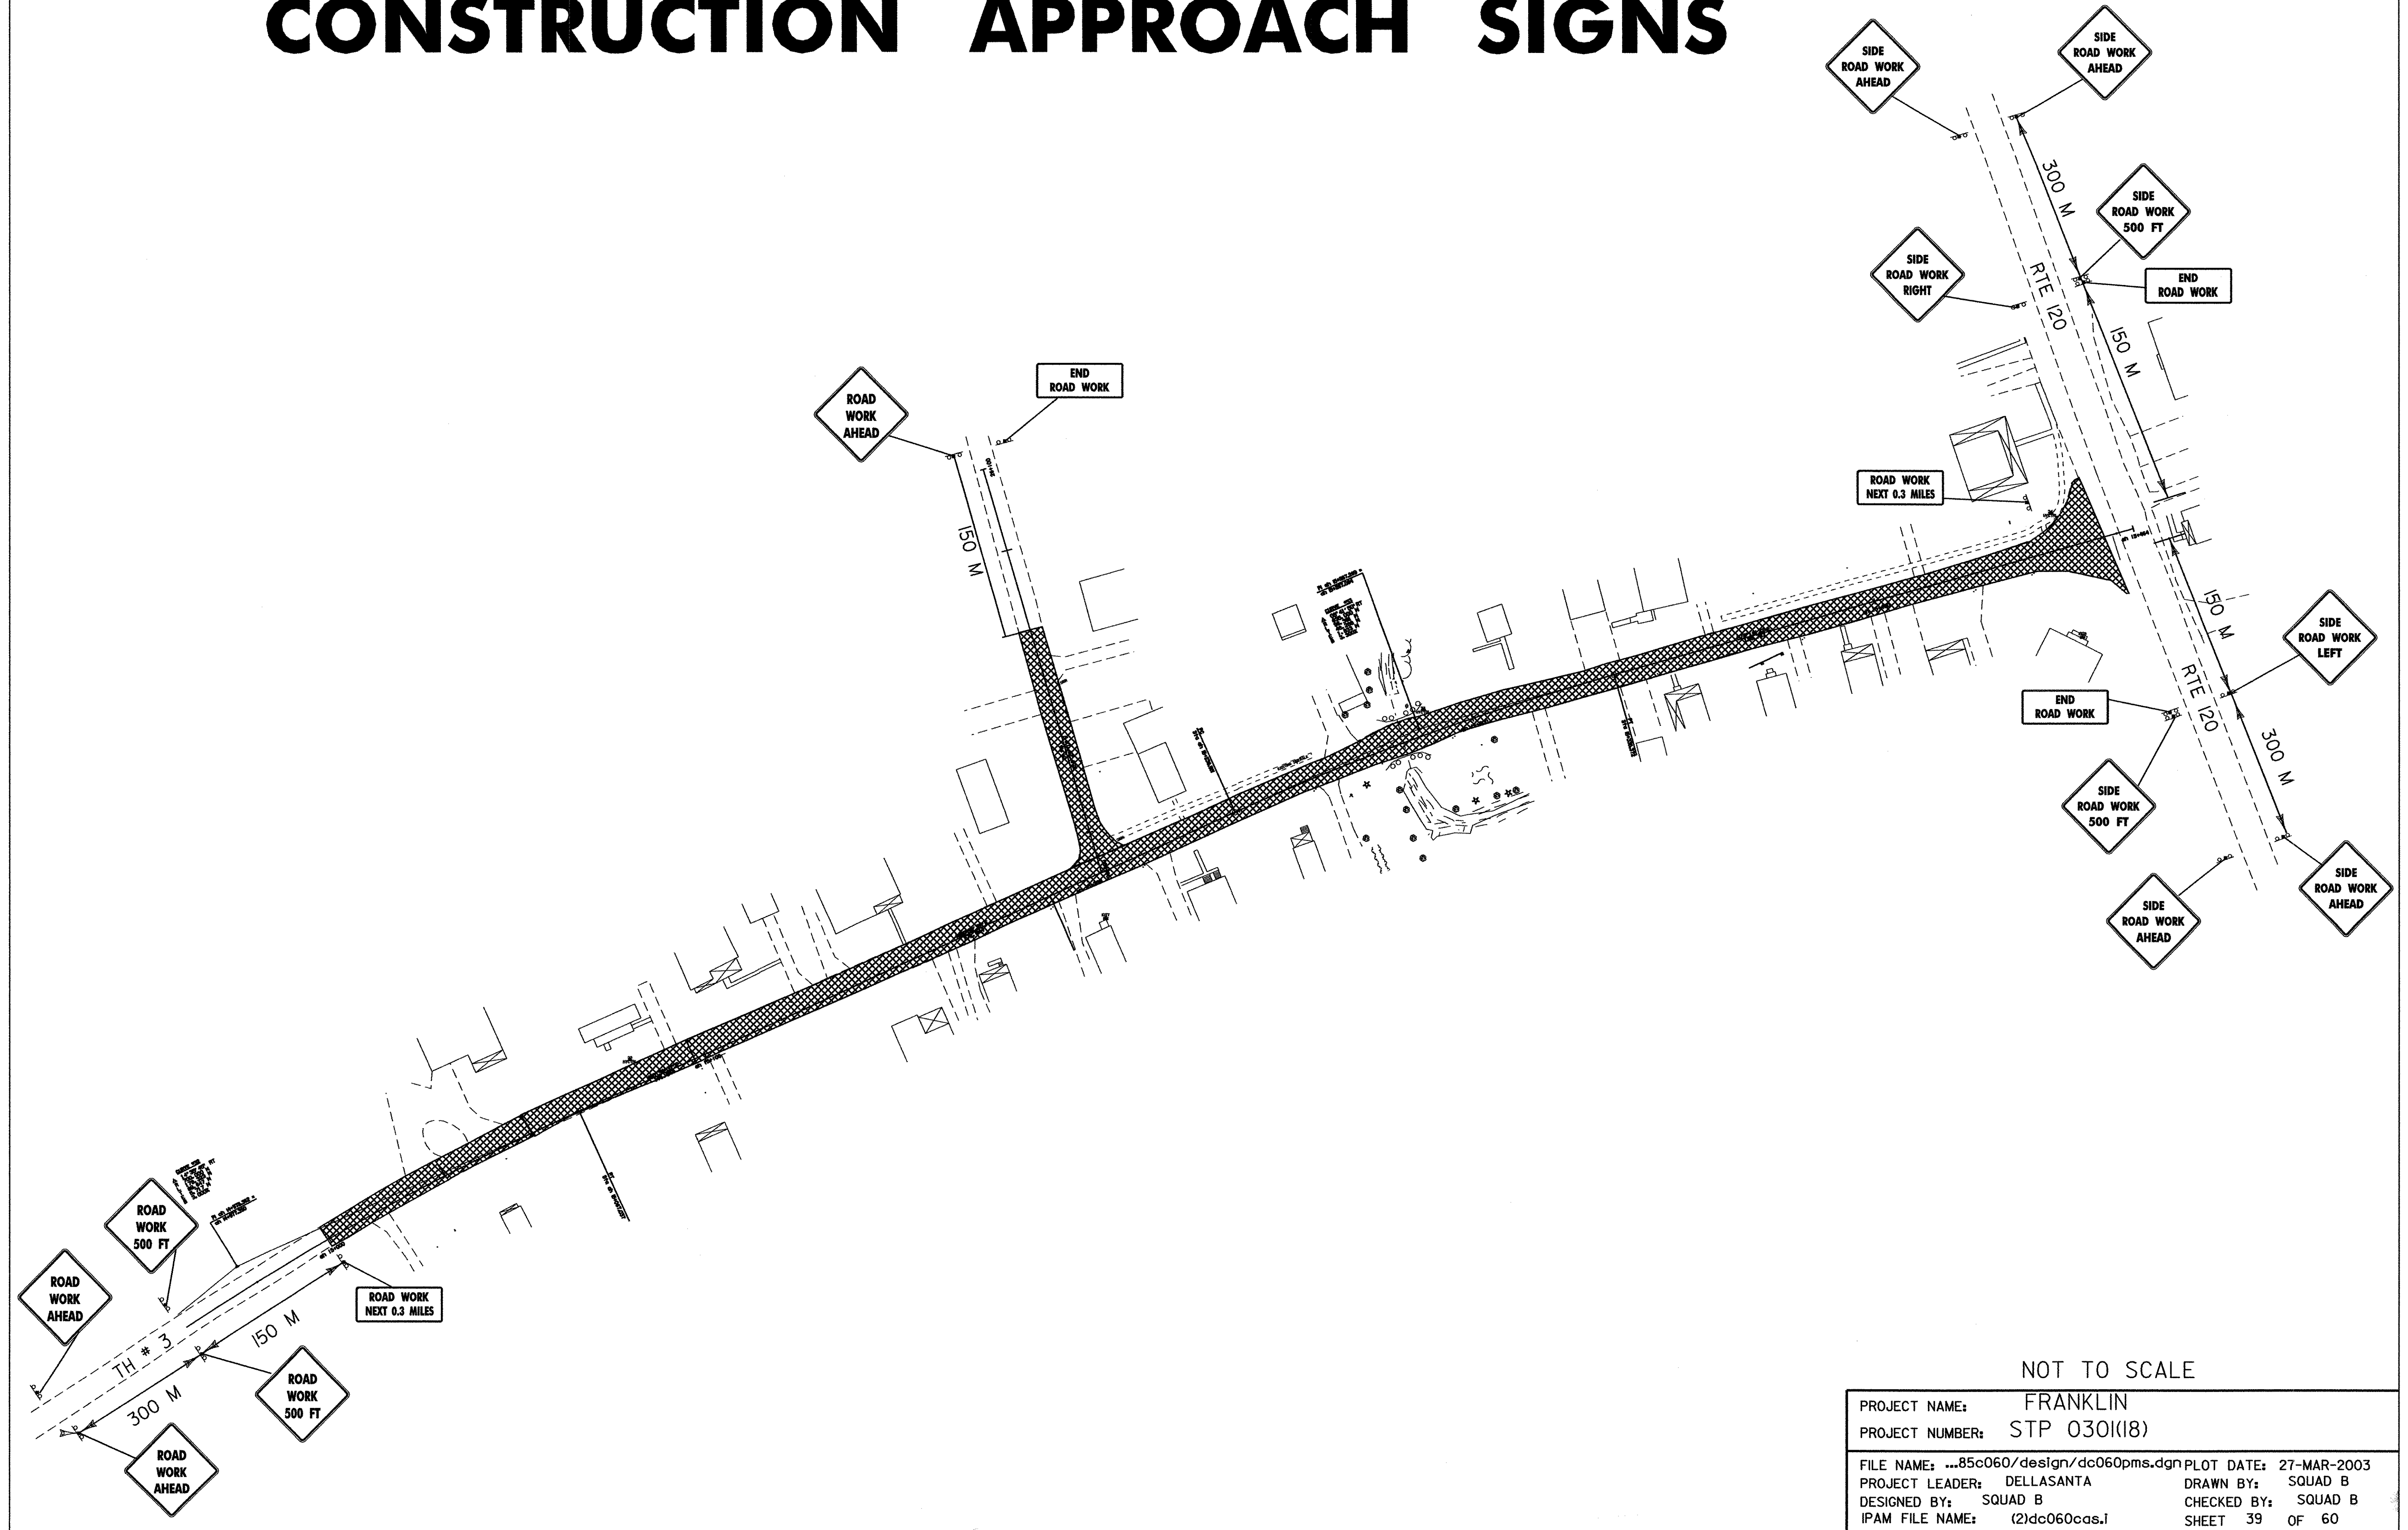

NOT TO SCALE

PROJECT NAME:	FRANKLIN		
PROJECT NUMBER:	STP 030(18)		
FILE NAME:	...85c060/design/dc060pms.dgn	PLOT DATE:	27-MAR-2003
PROJECT LEADER:	DELLASANTA	DRAWN BY:	SQUAD B
DESIGNED BY:	SQUAD B	CHECKED BY:	SQUAD B
IPAM FILE NAME:	(2)dc060cas.i	SHEET	39 OF 60