

GEODETIC CONTROL INFORMATION

HVCTRL #1

STANDARD DISK STAMPED  
ELM BROOK

N = 835145.87  
E = 1543642.07  
ELEV. = 402.61

GENERAL LOCATION, FAIRFIELD, VT., IN EAST FAIRFIELD. TO REACH FROM THE INTERSECTION VT ROUTE 36 AND VT ROUTE 108 IN BAKERSFIELD, GO WEST ALONG VT ROUTE 36 FOR 3.0 MI TO THE INTERSECTION OF MILL STREET LEFT. CONTINUE STRAIGHT AHEAD AND GO NORTHWEST ALONG VT ROUTE 36 FOR 0.7 MI TO THE INTERSECTION OF ELM BROOK ROAD LEFT. TURN LEFT AND GO NORTHWEST AND THEN SOUTHWEST ALONG ELM BROOK ROAD FOR 0.2 MI TO THE SITE OF THE MARK ON THE LEFT. THE MARK IS SET 2 CM BELOW GROUND SURFACE IN THE TOP OF A 30 CM DIAMETER CONCRETE MONUMENT Poured 1.2 M DEEP. IT IS 3.4 M EAST OF AND ABOUT 0.2 M LOWER THAN THE CENTERLINE OF ELM BROOK ROAD, 38.7 M SOUTH SOUTHWEST OF POLE NO 201/1, AND 31.0 M NORTH NORTHWEST OF POLE NO 2 AND A FIBERGLASS WITNESS POST.

\* DESCRIPTION PROVIDED BY VERMONT AGENCY OF TRANSPORTATION GEODETIC SURVEY UNIT




HVCTRL #2

STANDARD DISK STAMPED  
ELM BROOK AZ

N = 833823.02  
E = 1546286.57  
ELEV. = 398.72






GENERAL LOCATION, FAIRFIELD, VT., IN EAST FAIRFIELD. OWNERSHIP, SHANNON MITCHELL, 9240 VT ROUTE 36, EAST FAIRFIELD, VT 05448. TO REACH FROM THE INTERSECTION VT ROUTE 36 AND VT ROUTE 108 IN BAKERSFIELD, GO WEST ALONG VT ROUTE 36 FOR 3.0 MI TO THE INTERSECTION OF MILL STREET LEFT. CONTINUE STRAIGHT AHEAD AND GO NORTHWEST ALONG VT ROUTE 36 FOR 0.15 MI TO THE SITE OF THE MARK ON THE LEFT. THE MARK IS SET IN THE TOP OF A MASSIVE ROCK OUTCROP JUST NORTHWEST OF HOUSE NO 9240. IT IS 14.7 M SOUTHWEST OF AND ABOUT 4 M HIGHER THAN THE CENTERLINE OF VT ROUTE 36, 10.9 M NORTHWEST OF THE NORTH CORNER OF HOUSE NO 9240, 12.0 M NORTH OF THE WEST CORNER OF THE HOUSE, 2.1 M NORTH NORTHEAST OF A 14 MM DIAMETER STEEL BOLT WITH SQUARE NUT SET IN THE TOP OF THE OUTCROP, AND 3.6 M WEST SOUTHWEST OF THE WEST CORNER OF A GARDEN SHED.

TRAVERSE TIE INFORMATION

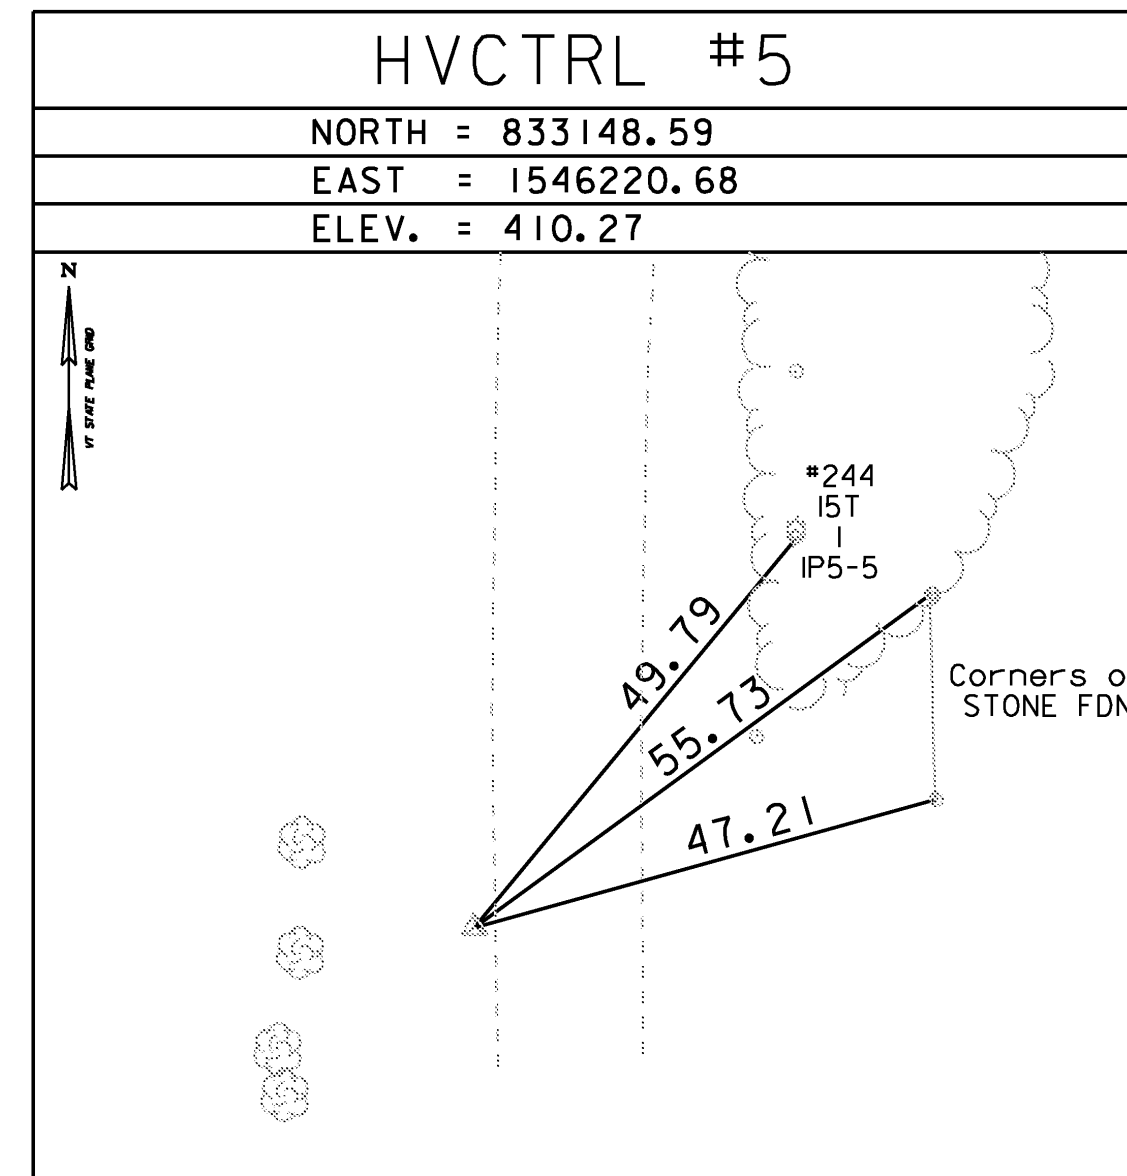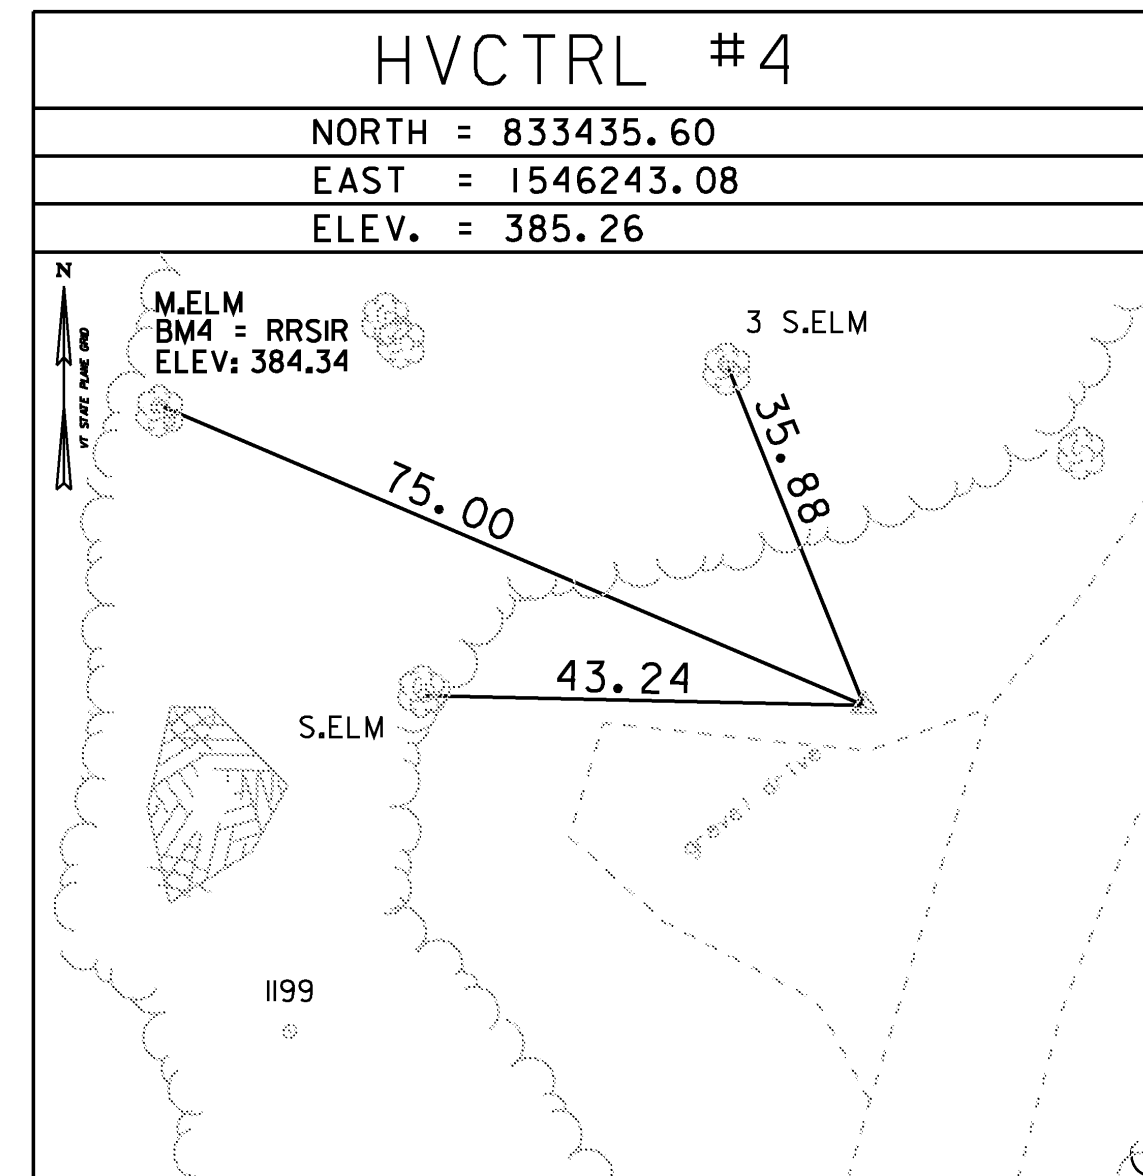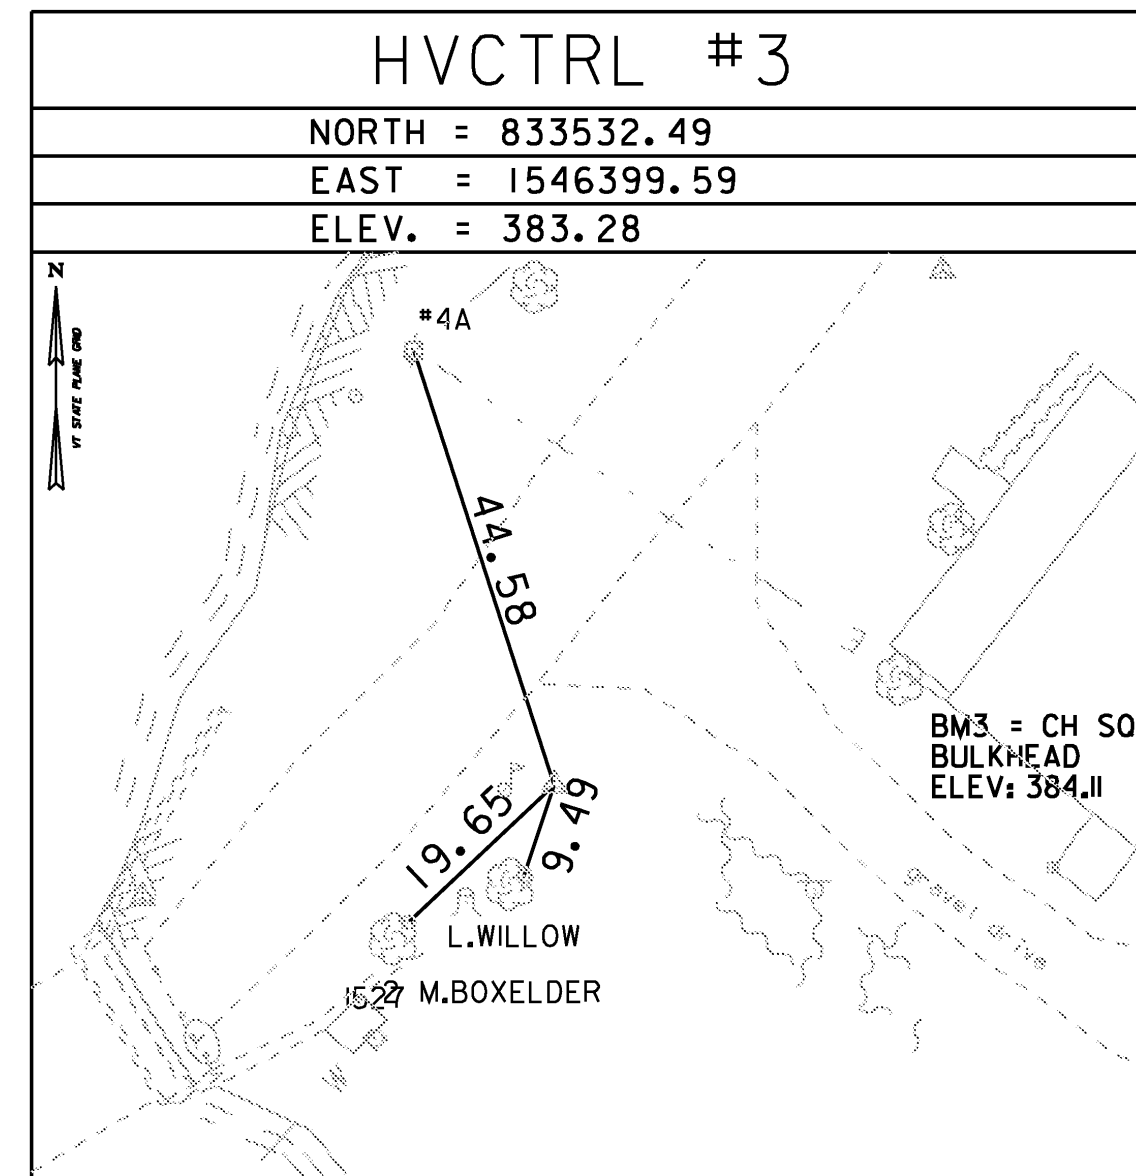

\* MAIN TRAVERSE COMPLETED 08/22/05 by L.Orvis P.C. & R.Bullock & C.Jolly  
\* ALL TIES NOT TO SCALE

NEW ALIGNMENT TIE INFORMATION

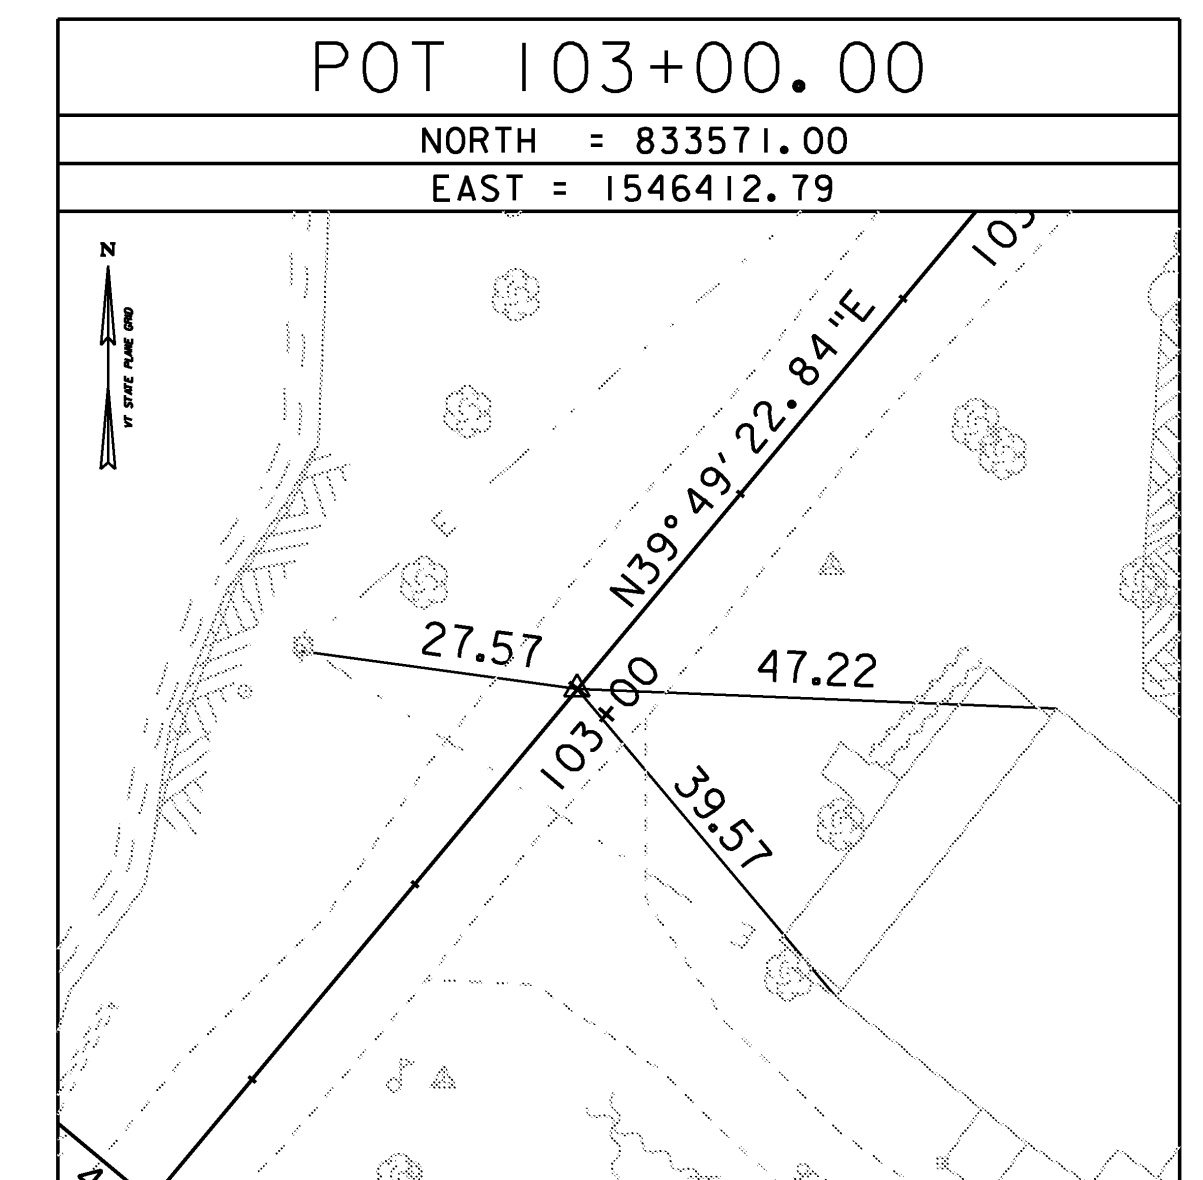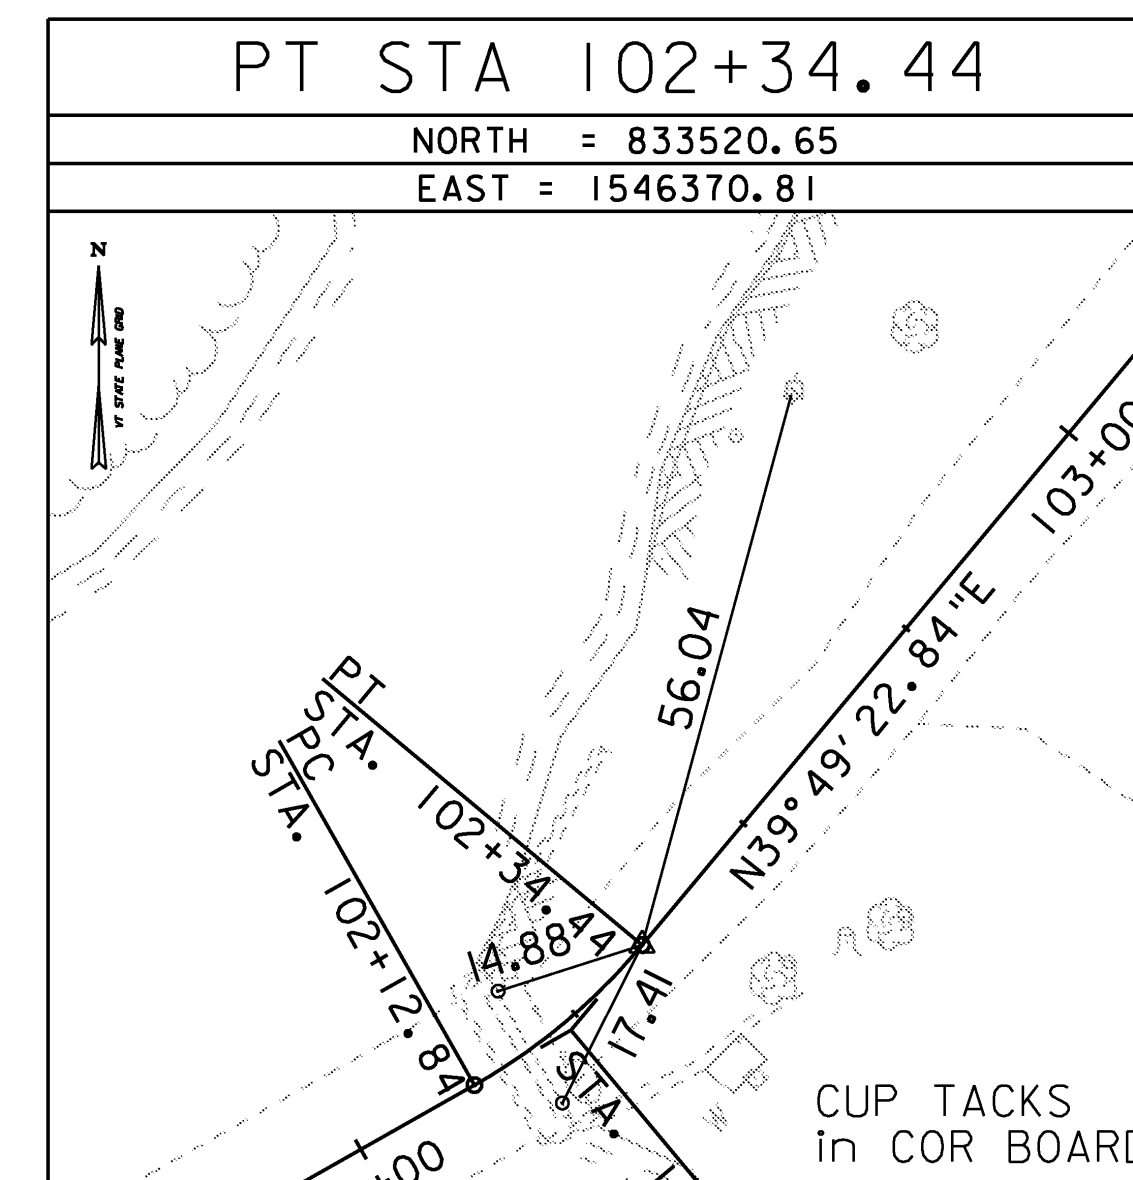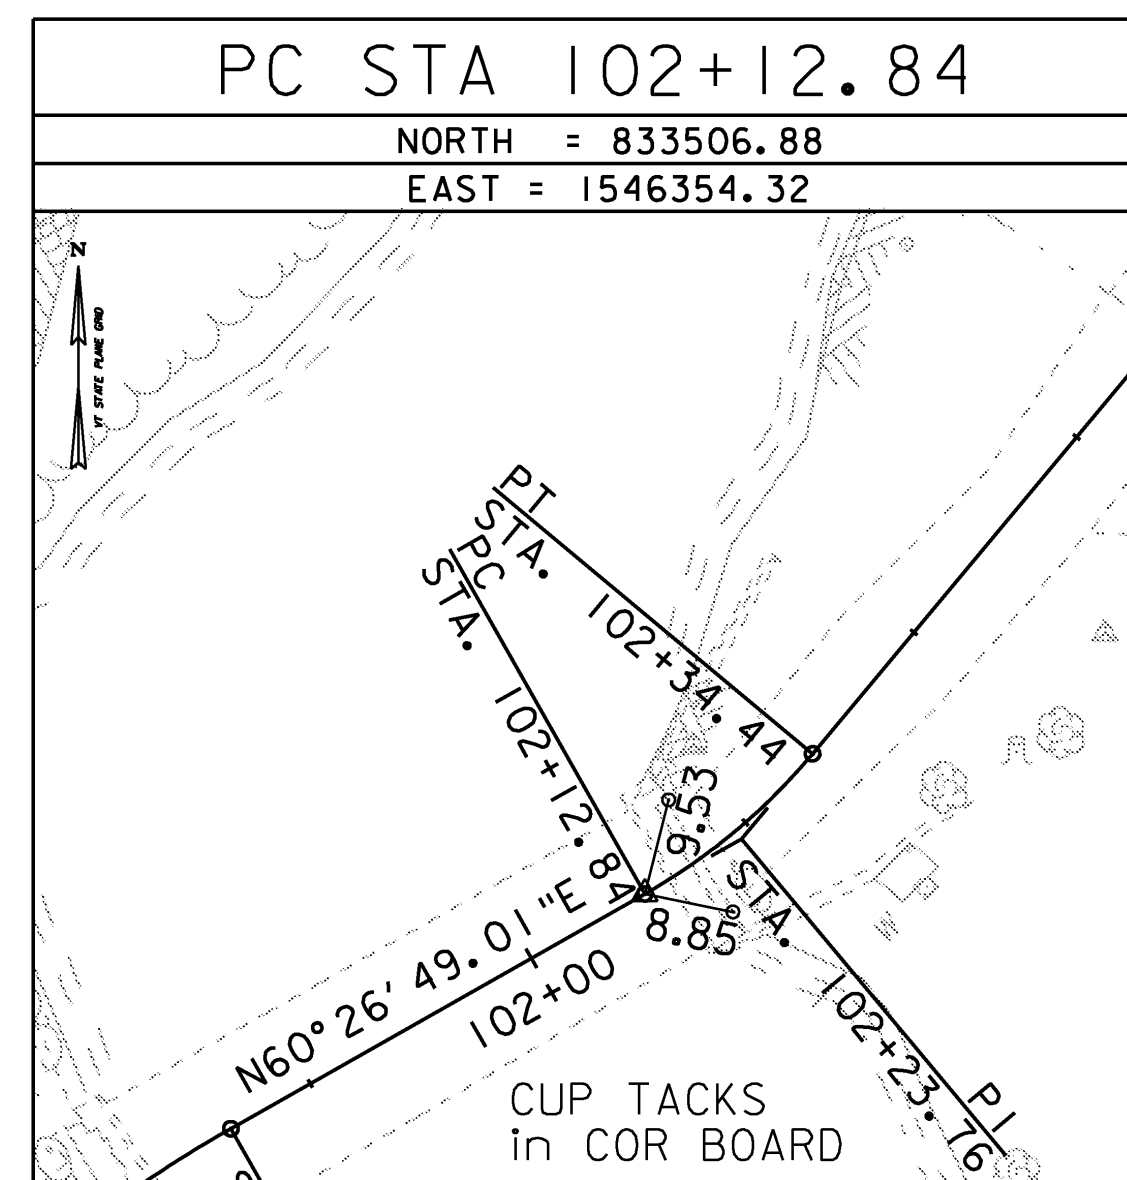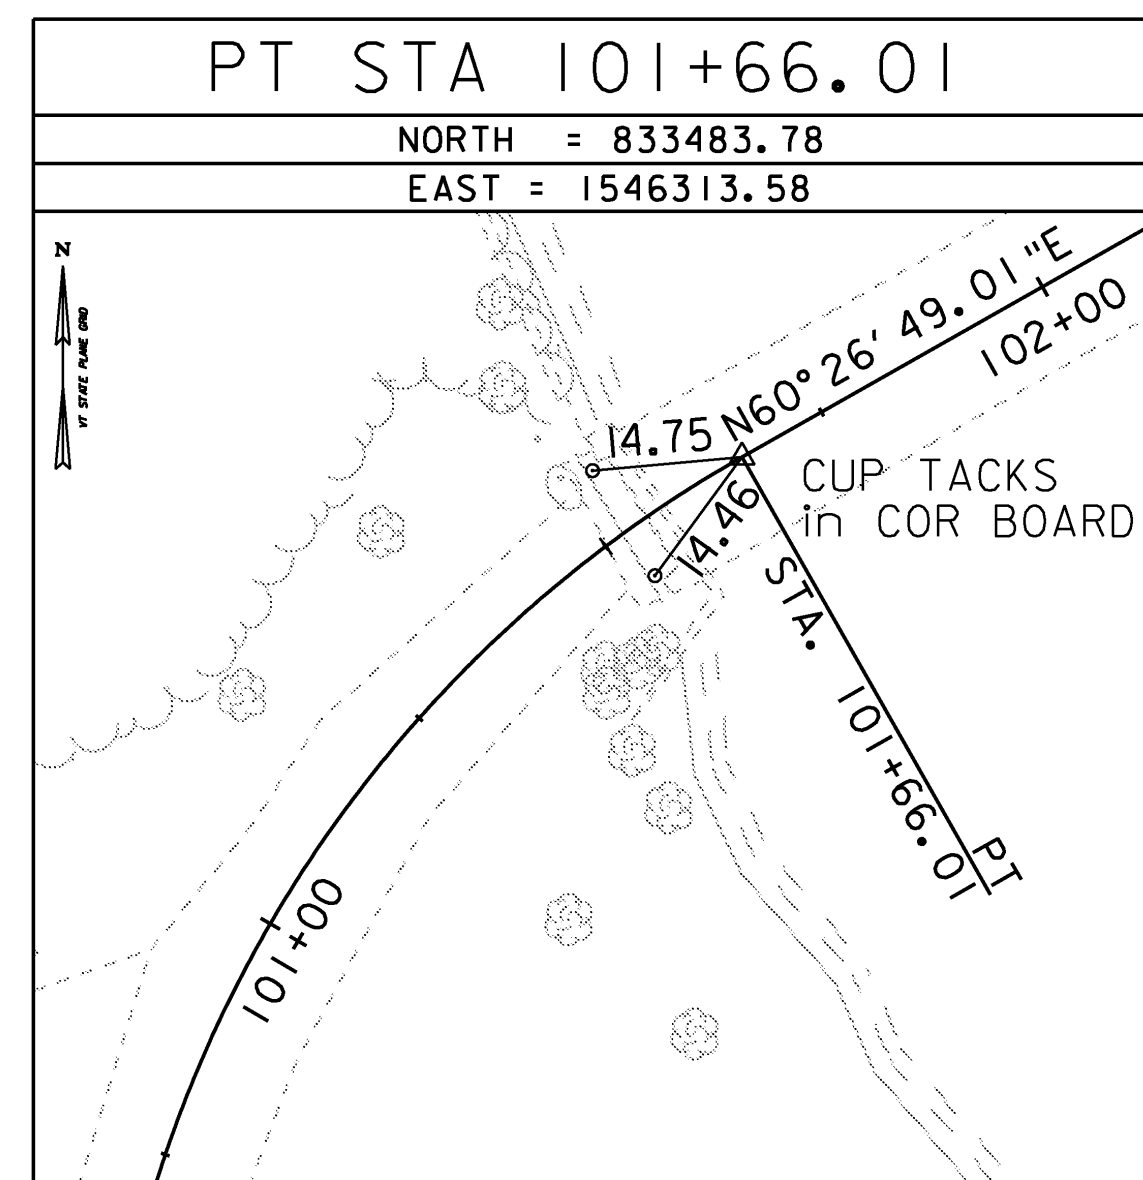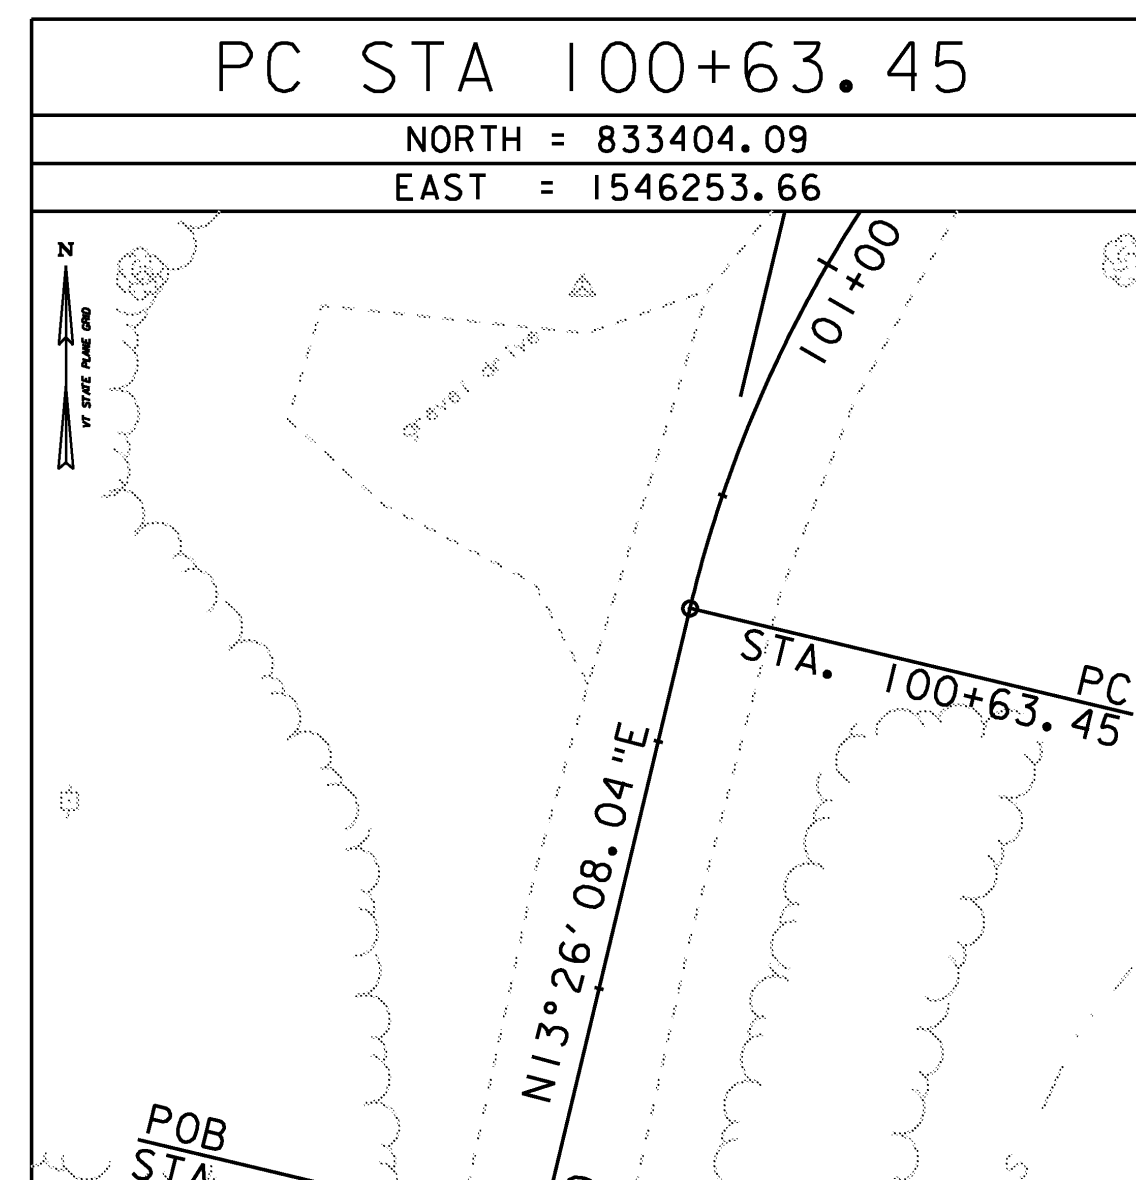

DATUM	
VERTICAL	NAVD 88
HORIZONTAL	NAD 83 (Con)
ADJUSTMENT	COMPASS

\* ALIGNMENT STAKED 02/14/07 BY L.Orvis P.C. & G.Hitchcock  
\* ALL TIES NOT TO SCALE

PROJECT NAME: FAIRFIELD  
PROJECT NUMBER: BHO 1448(32)

FILE NAME: z04j144+ie.dgn  
PROJECT LEADER: J.H.WEAVER  
DESIGNED BY: J.BICJA

PLOT DATE: 4/25/2008  
DRAWN BY: J.B.McQUAID  
CHECKED BY: S.T.JAMES  
SHEET 7 OF 36

MODEL	Default
HTA PROJECT NO.	904213

Hoyle, Tanner & Associates, Inc.