

BEGIN APPROACH
STA 20+40.00
MATCH EXISTING


BEGIN BRIDGE
STA 21+18.00
FG EL = 581.17

END BRIDGE
STA 21+59.00
FG EL = 582.92

END APPROACH
STA 23+00.00
MATCH EXISTING

END PROJECT
STA 22+75.00

PLAN
SCALE: 1:10

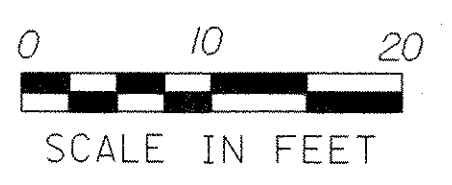

- NOTES:
1. THE TEMPORARY BRIDGE WAS CONSTRUCTED UNDER A SEPARATE PROJECT PRIOR TO THIS CONTRACT. APPROXIMATE LIMITS SHOWN. SEE TEMPORARY BRIDGE AND APPROACHES NOTE ON SHEET 25.
 2. STABILIZE DISTURBED SOIL WITH SEED AND MULCH AS DESCRIBED IN THE EROSION CONTROL NARRATIVE.
 3. PROPERTY BOUNDARY LINES ARE NOT AVAILABLE.

LEGEND

- SILT FENCE
- PROJECT DEMARCATION FENCE
- GEOTEXTILE FOR FILTER CURTAIN (OR TURBIDITY CURTAIN)
- TEMPORARY TURBIDITY CURTAIN GUIDE POST
- TEMPORARY EROSION MATTING (OVER GRUBBING MATERIAL)

DATUM	
VERTICAL	NAVD88
HORIZONTAL	NAD 83(96)
ADJUSTMENT	Compass



PROJECT NAME: RANDOLPH	
PROJECT NUMBER: BHO 1444 (44)	
FILE NAME: z04j146eps.dgn	PLOT DATE: 26-JUN-2007
PROJECT LEADER: S. HODGDON	DRAWN BY: K. WENTWORTH
DESIGNED BY: S. HODGDON	CHECKED BY: K. ZIENKIEWICZ
EROSION PREV. & SEDIMENT CONTROL PLAN	SHEET 15 OF 39