


LEGEND

—— RIGHT OF WAY
 LEGEND FOR OTHER SYMBOLS GIVEN BELOW

ENVIRONMENTAL RESOURCE	LEVEL	LINestyle NAME	CHECKED BY	DATE
Wetlands	EWB.P	wetland-lt, wetland-rt	Glenn Gingras	04/20/2006
Historic/Historic District	MHBC	historic dist.	Scott Newman	05/16/2006
Archeological Site	LAAS	arch. area	Jen Russell	04/14/2006
4f Property	MPL	4f property	Scott Newman	02/28/2006
6f Property	MPL	6f property	Craig Digiammarino	02/28/2006
Agricultural Land	LAPB	agricult. land	Glenn Gingras	04/20/2006
Fish & Wildlife Habitat	EHA	critical hab.	Glenn Gingras	04/20/2006
Flood Plains	EWB.P	fld. plains	Glenn Gingras	04/20/2006
Endangered Species	EHA	thr. & end. spec.	Glenn Gingras	04/20/2006
Hazardous Waste	EDEFAULT	haz. waste	Craig Digiammarino	02/28/2006
Stormwater	DDEFAULT	Diamond	Jon Armstrong	06/21/2006

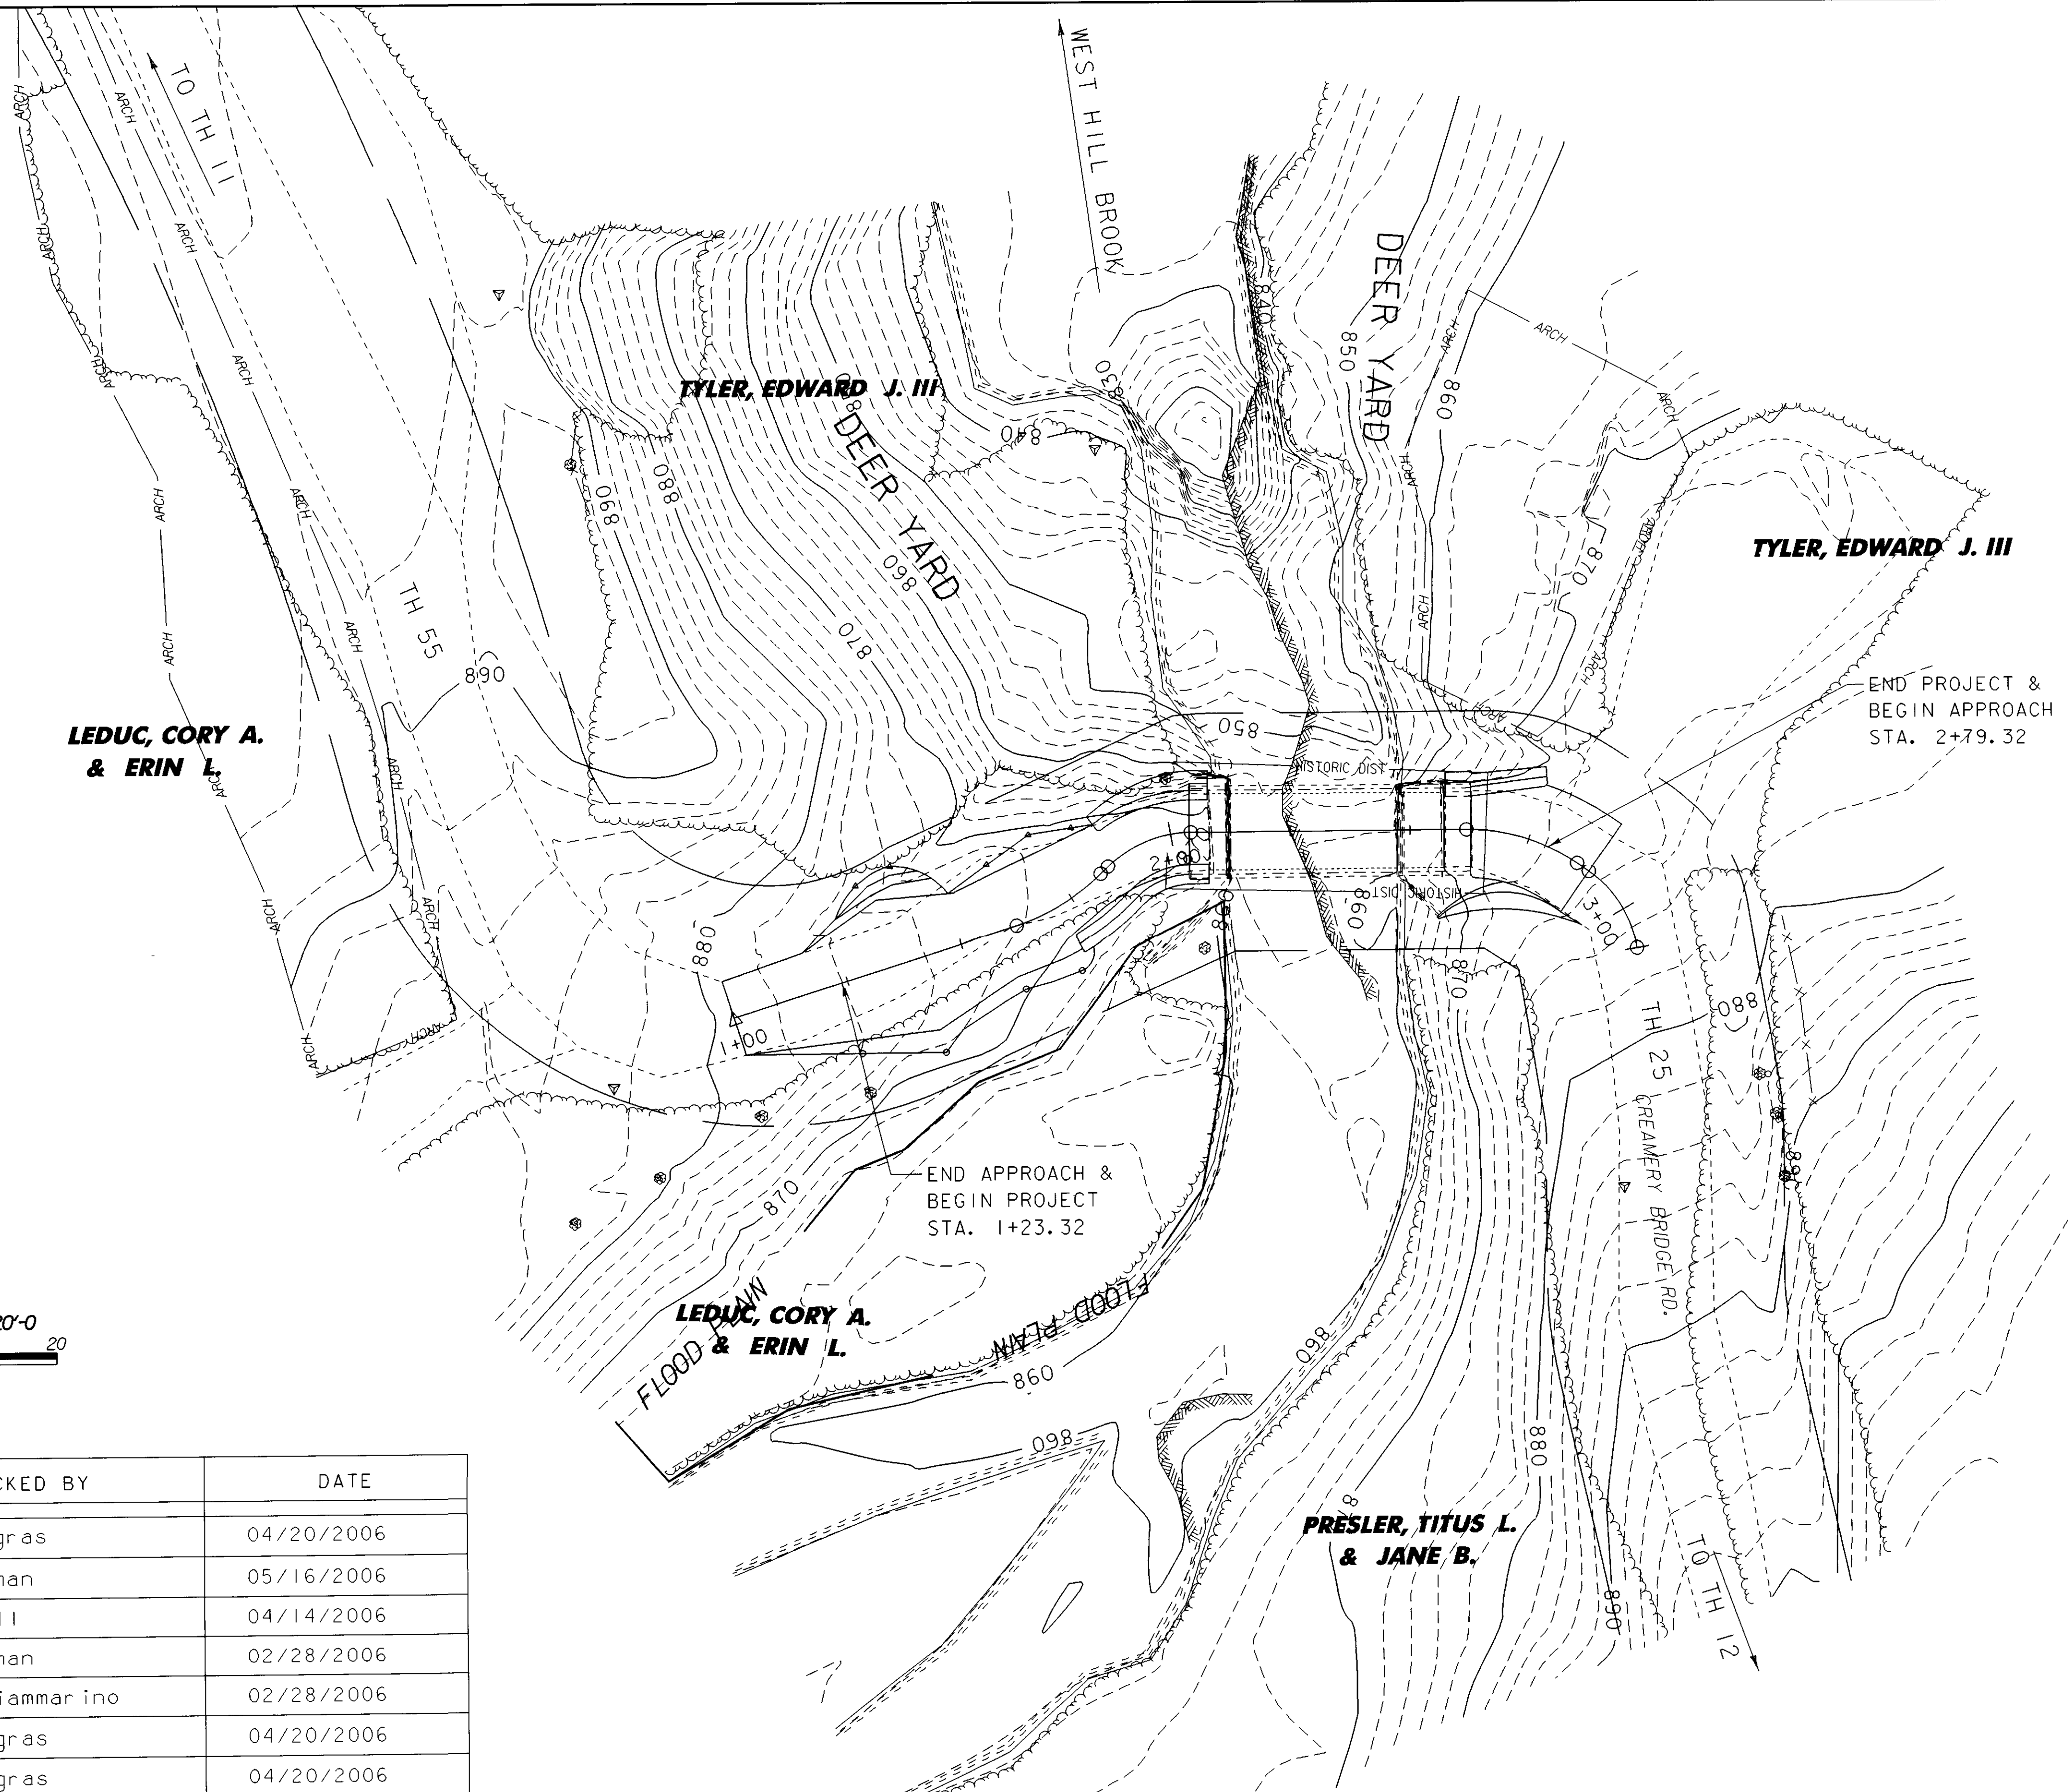

PROJECT NAME: MONTGOMERY
 PROJECT NUMBER: BHO 1448 (37)
 FILE NAME: s04j48rsc
 PROJECT LEADER: J. WEAVER
 DESIGNED BY: J. WEAVER
 RESOURCE SHEET
 PLOT DATE: 21-MAY-2008
 DRAWN BY: J. TREI
 CHECKED BY: J. WEAVER
 SHEET 7 OF 33