



W1-2Mb L

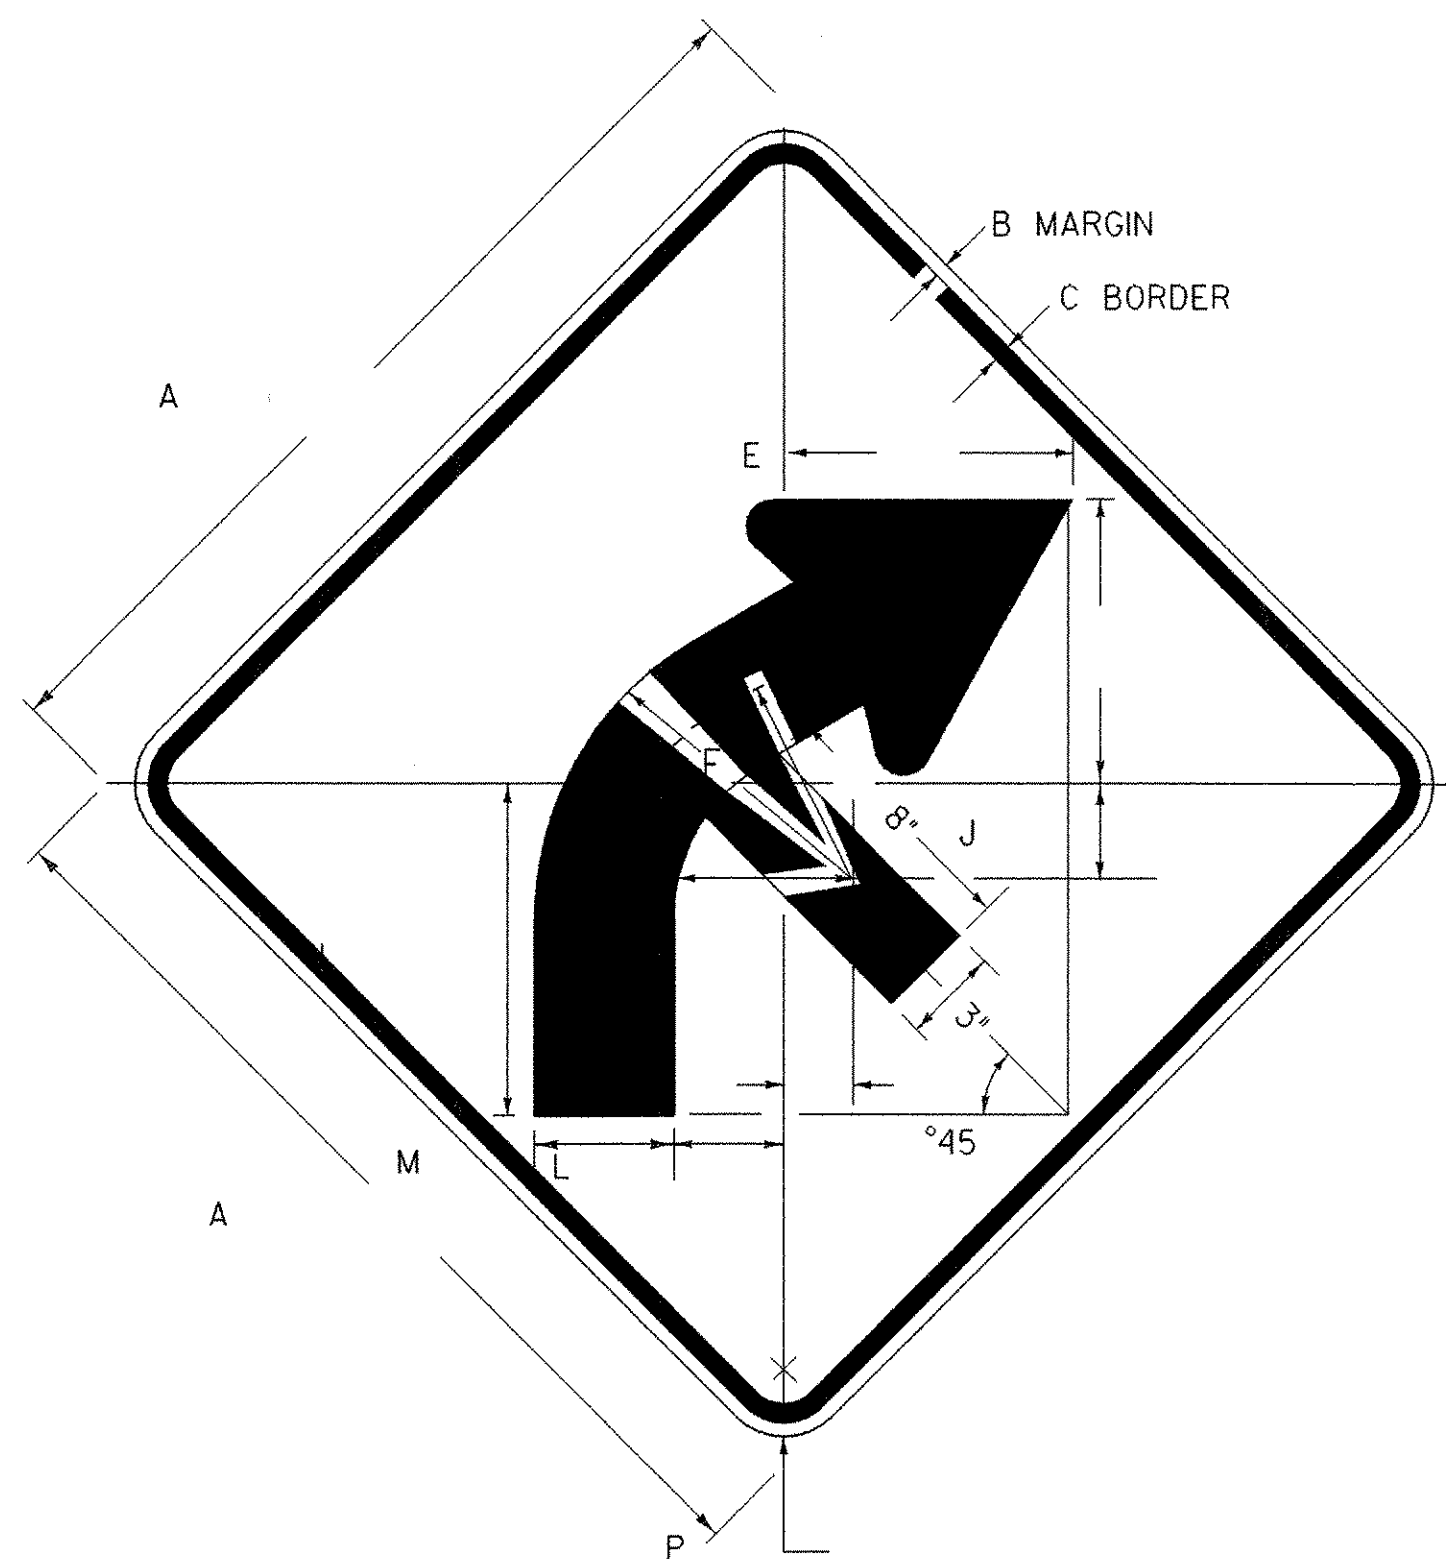


COLORS: **W1-2Mb R**
 BORDER AND SYMBOL - BLACK (NON-REFLECT.)
 BACKGROUND - YELLOW (RETROREFLECTIVE)

SIGN	DIMENSIONS (INCHES)															
	A	B	C	D	E	F	G	H	J	K	L	M	N	P		
STD.	30	1/2	3/4	8/8	9 1/16	10	7 13/16	5 5/8	2 15/16	2 3/16	3 1/16	4 3/8	10 15/16	1 7/8		

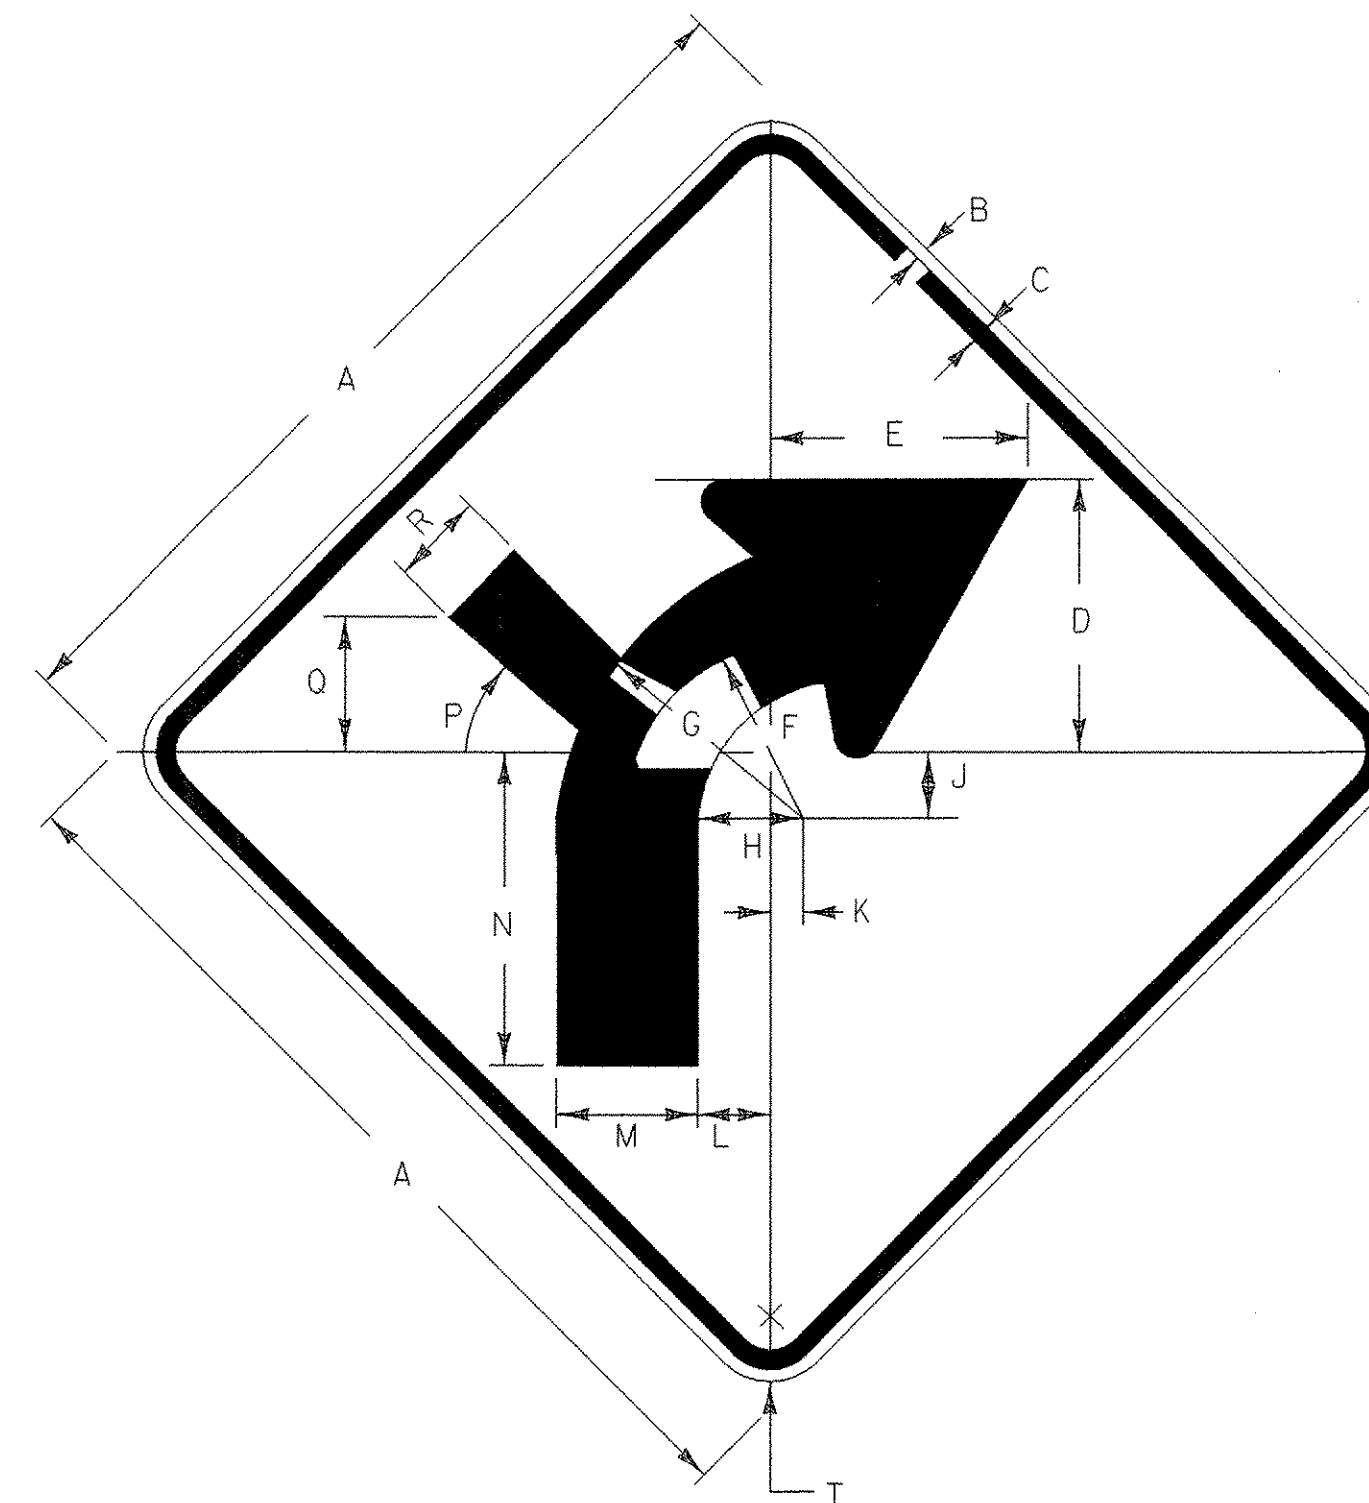

W1-10R

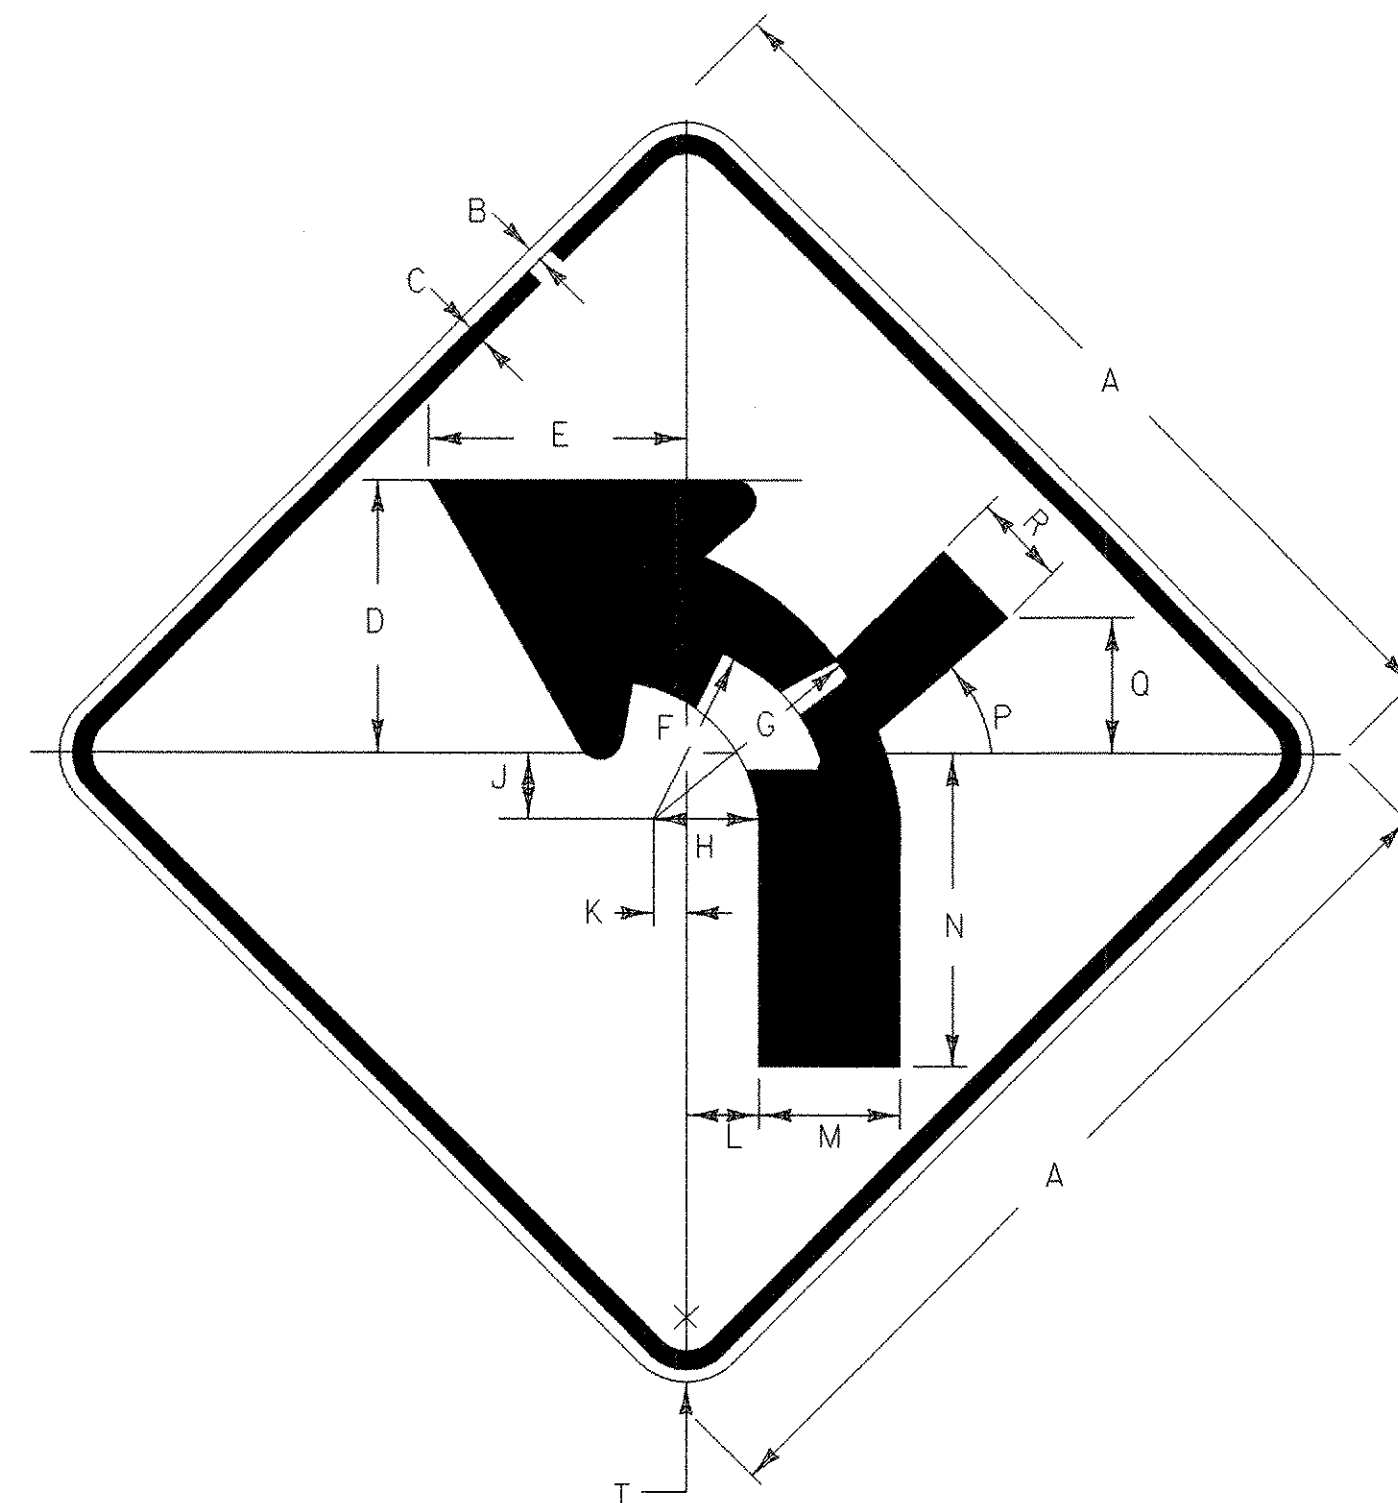

W1-10L

COLORS:
 BLACK SYMBOL & BORDER
 WITH YELLOW BACKGROUND

SIGN	DIMENSIONS (INCHES)																	
	A	B	C	D	E	F	G	H	J	K	L	M	N	P	Q	R	S	T
STD.	30	0.50	0.75	9.727	7.525	9.807	7.805	5.804	2.241	2.321	3.482	4	9.727	45°	5.163	2.601	9.607	1.875

PROJECT NAME: DOVER
 PROJECT NUMBER: HES 0106(5)

FILE NAME: d05c320frrm.dgn
 PROJECT LEADER: SDM
 DESIGNED BY: MBL
SIGN DETAILS

PLOT DATE: 04/11/07
 DRAWN BY: MBL
 CHECKED BY: JLS
 SHEET 17 OF 18