


4 in YELLOW LINE

WATERVILLE
 STA 1+25 TO 2+11.2 SOLID LT&RT
 CAMBRIDGE
 STA 0+00 TO 30+00 SOLID LT&RT
 TO BE DONE BY VAOT TRAFFIC SHOP

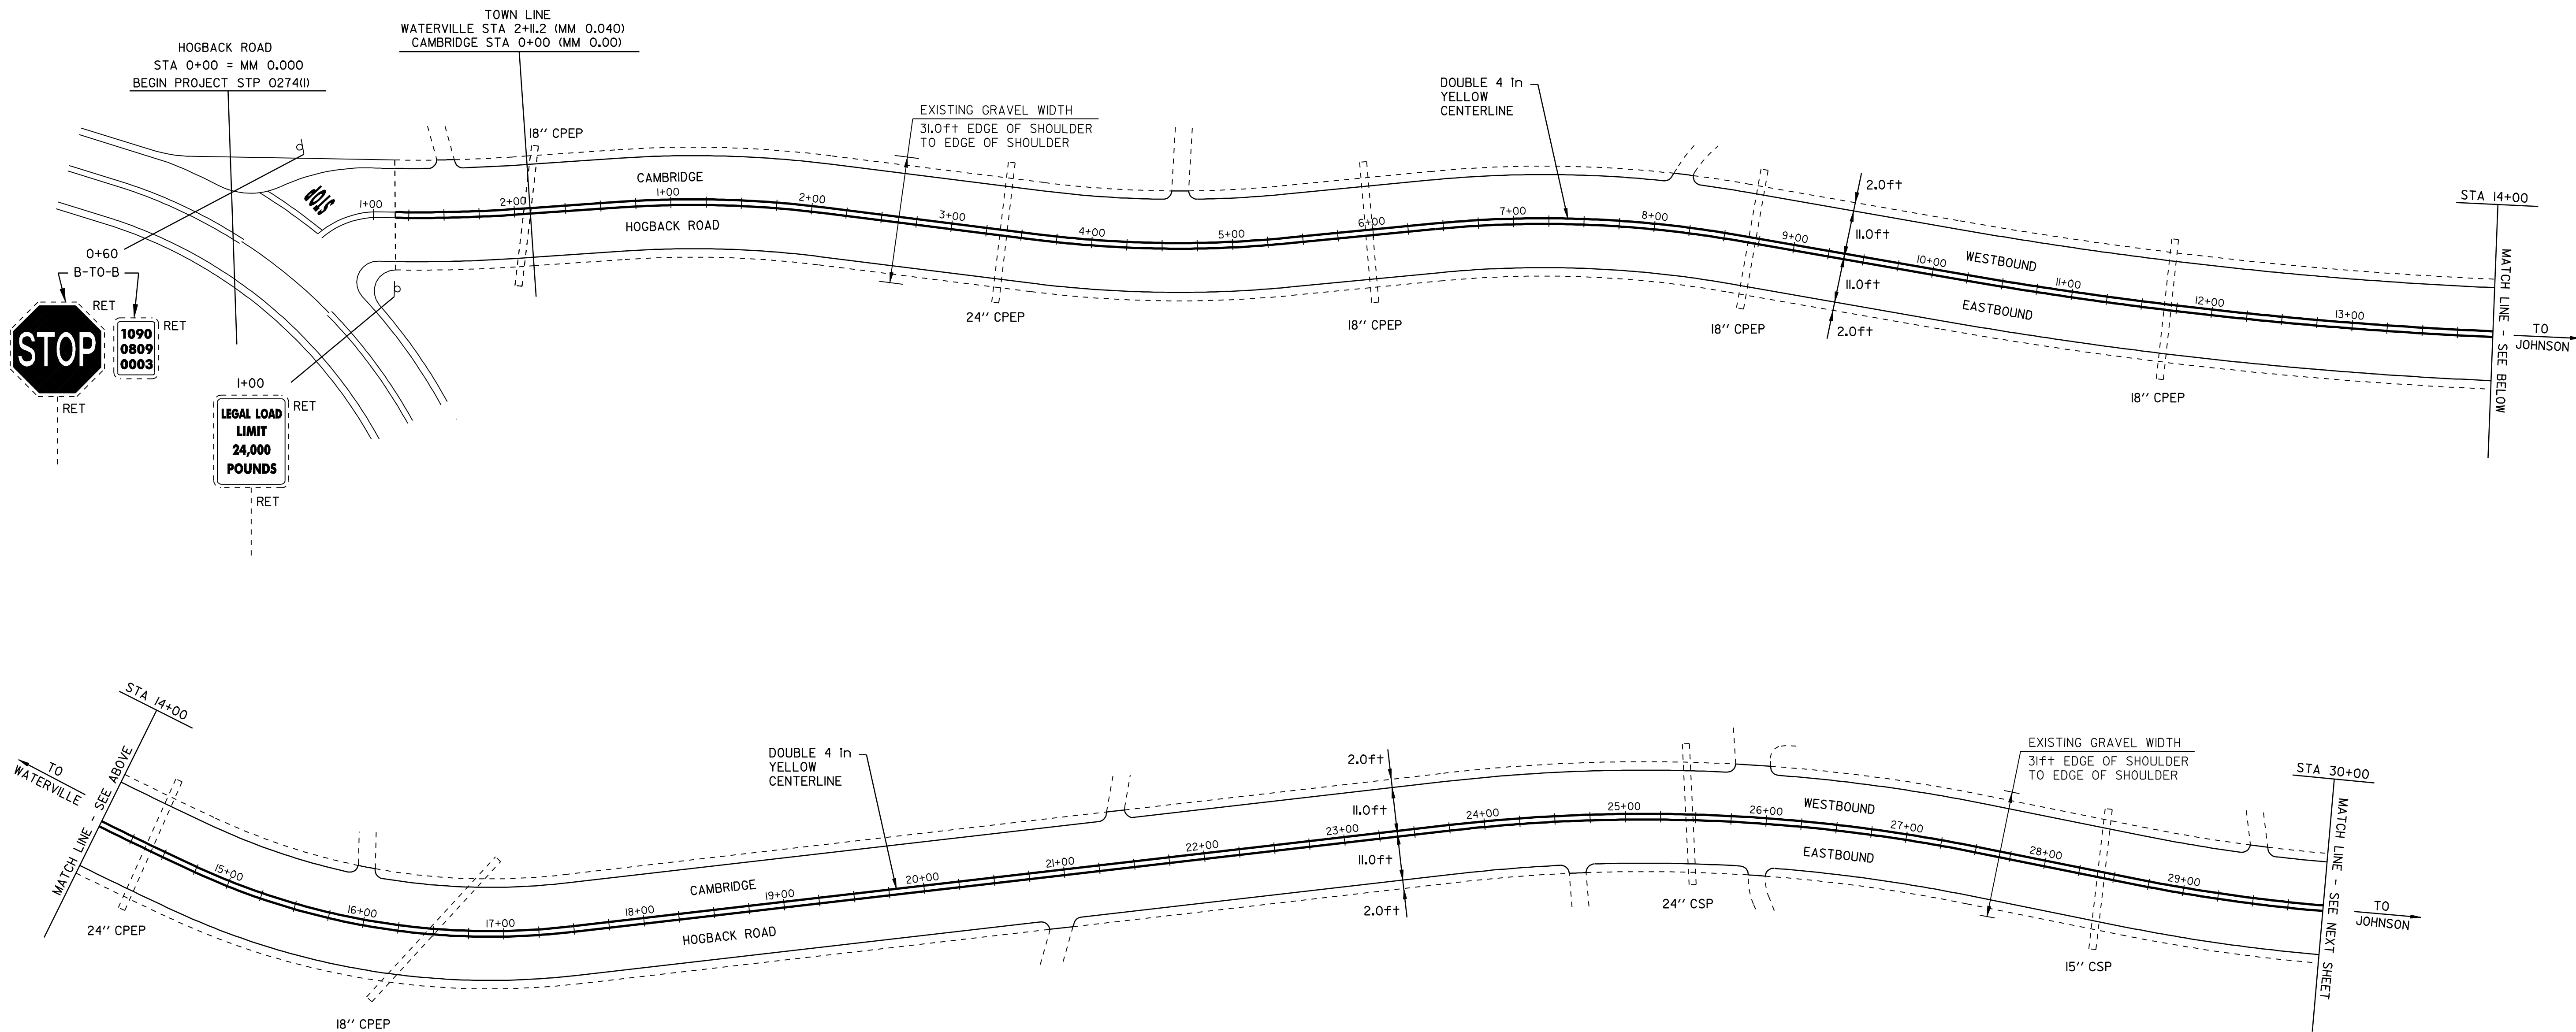

- LEGEND**
- N = NEW
 - R = REMOVE
 - R&S = REMOVE & SALVAGE
 - S = SALVAGE
 - RET = RETAIN
 - B-TO-B = BACK TO BACK
 - ⊕ □ = CATCH BASIN/DI
 - ⊙ □ = EXISTING THROAT DI
 - I = MARKER POST
 - ⌘ = UTILITY POLE
 - ⌘ = UTIL. POLE W/UNDERGROUND UTIL.
 - ⌘ = DRIVE
 - ⋯ = APPROXIMATE CULVERT LOCATION

PAVING PROJECT LAYOUT SHEET #1

DESIGNED BY	BCE/PJM	DATE	12-05
DRAWN BY	C.E.A., INC.	DATE	12-05
DESIGN FILE NO.	p05e402.dgn		
PRF FILE	p05e402I01.I	DATE PLOTTED	03-FEB-2009 13
PROJ. NAME	CAMBRIDGE - JOHNSON		
PROJ. NO.	STP 0274(1) (RE-ADVERTISED)		
SHEET	9	OF	18 SHEETS