
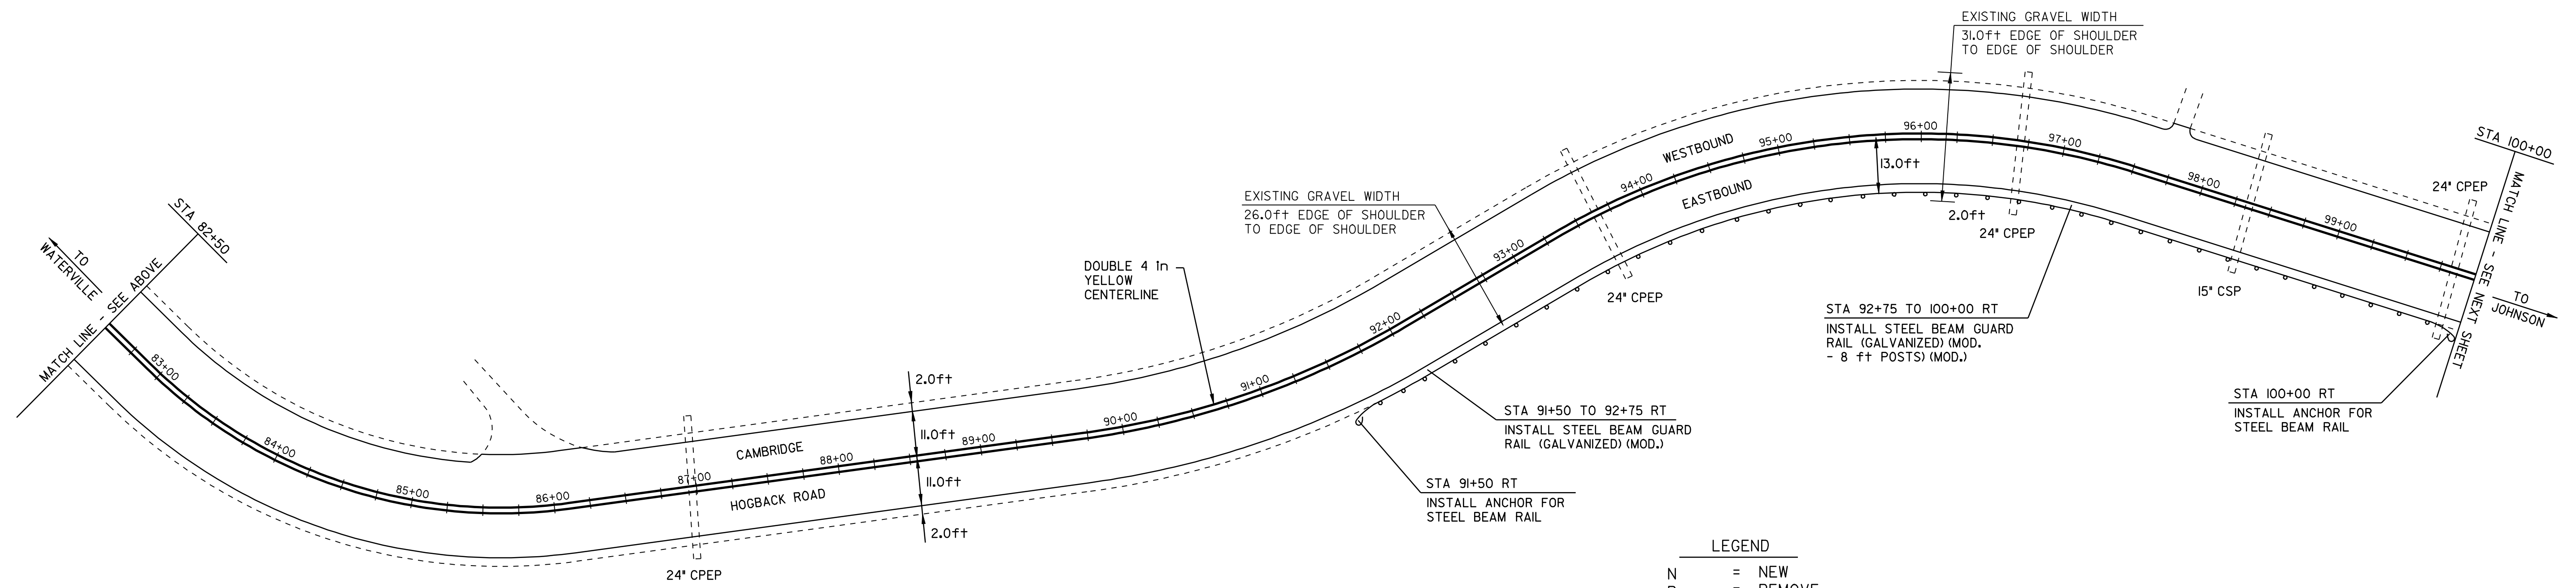


4 In YELLOW LINE
 STA 65+00 TO 100+00 SOLID LT&RT
 TO BE DONE BY VAOT TRAFFIC SHOP

ANCHOR FOR STEEL BEAM RAIL
 STA 91+50 RT
 STA 100+00 RT

STEEL BEAM GUARD RAIL (GALVANIZED) (MOD.)
 STA 91+50 TO 92+75 RT

STEEL BEAM GUARD RAIL (GALVANIZED) (MOD. -8 ft POSTS) (MOD.)
 STA 92+75 TO 100+00 RT

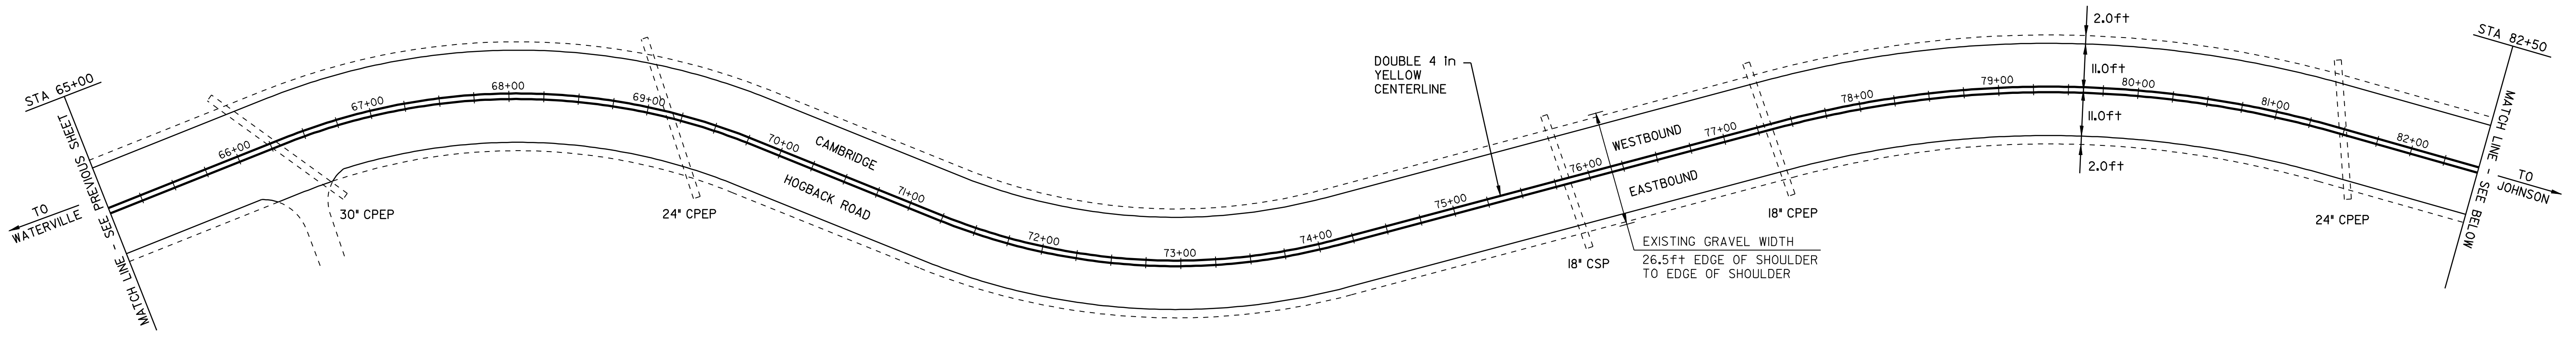

- LEGEND**
- N = NEW
 - R = REMOVE
 - R&S = REMOVE & SALVAGE
 - S = SALVAGE
 - RET = RETAIN
 - B-TO-B = BACK TO BACK
 - ⊕ □ = CATCH BASIN/DI
 - ⊙ □ = EXISTING THROAT DI
 - I = MARKER POST
 - ⋈ = UTILITY POLE
 - ⋈/⋈ = UTIL. POLE W/UNDERGROUND UTIL.
 - ⋈ = DRIVE
 - ⋈⋈⋈⋈ = APPROXIMATE CULVERT LOCATION

PAVING PROJECT LAYOUT SHEET #3

DESIGNED BY	BCE/PJM	DATE	12-05
DRAWN BY	C.E.A., INC.	DATE	12-05
DESIGN FILE NO.	p05e402.dgn		
PRF FILE	p05e402i03.1	DATE PLOTTED	03-FEB-2009 13
PROJ. NAME	CAMBRIDGE - JOHNSON		
PROJ. NO.	STP 0274(1) (RE-ADVERTISED)		
SHEET	11	OF	18 SHEETS