


REMOVAL AND DISPOSAL OF GUARD RAIL
 STA 44+30 TO 50+00 RT

ANCHOR FOR STEEL BEAM RAIL
 STA 44+30 RT

STEEL BEAM GUARD RAIL (GALVANIZED) (MOD.)
 STA 44+30 TO 47+30 RT

STEEL BEAM GUARD RAIL (GALVANIZED) (MOD. - 8 ft POSTS) (MOD.)
 STA 47+30 TO 50+00 RT

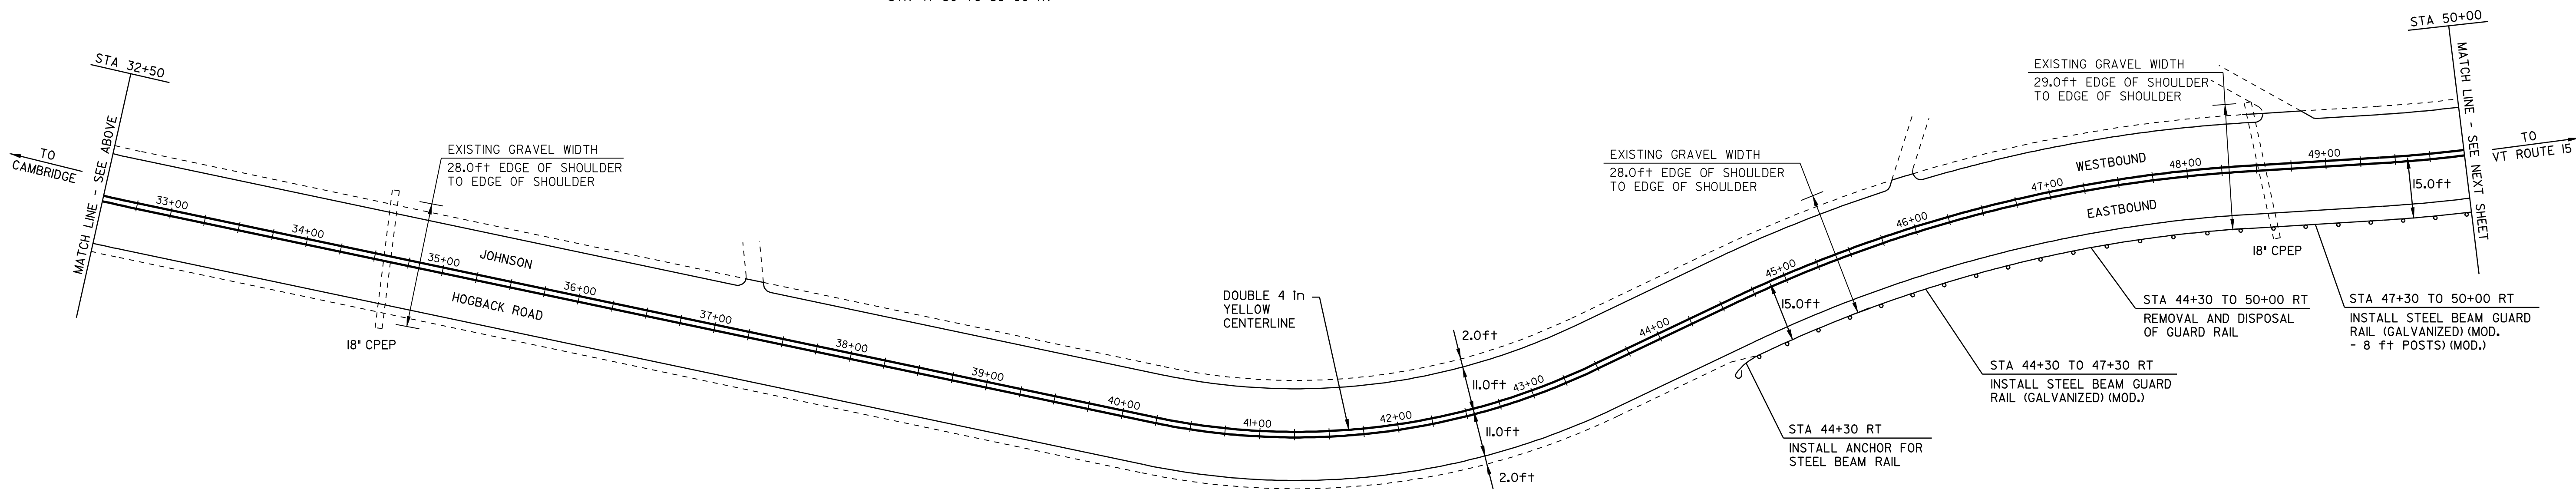

- LEGEND
- N = NEW
 - R = REMOVE
 - R&S = REMOVE & SALVAGE
 - S = SALVAGE
 - RET = RETAIN
 - B-TO-B = BACK TO BACK
 - ⊕ □ = CATCH BASIN/DI
 - ⊙ □ = EXISTING THROAT DI
 - I = MARKER POST
 - ⋈ = UTILITY POLE
 - ⋈/⋈ = UTIL. POLE W/UNDERGROUND UTIL.
 - ⋈ = DRIVE
 - ⋈ = APPROXIMATE CULVERT LOCATION

PAVING PROJECT LAYOUT SHEET #5

DESIGNED BY	BCE/PJM	DATE	12-05
DRAWN BY	C.E.A., INC.	DATE	12-05
DESIGN FILE NO.	p05e402.dgn		
PRF FILE	p05e402i05.i	DATE PLOTTED	03-FEB-2009 13
PROJ. NAME	CAMBRIDGE - JOHNSON		
PROJ. NO.	STP 0274(1) (RE-ADVERTISED)		
SHEET	13	OF	18 SHEETS