


4 in YELLOW LINE  
 STA 117+50 TO 123+00 SOLID LT&RT  
 TO BE DONE BY VAOT TRAFFIC SHOP

LETTER OR SYMBOL  
 STA 119+75 RT \*STOP AHEAD\*

REMOVING SIGNS  
 4

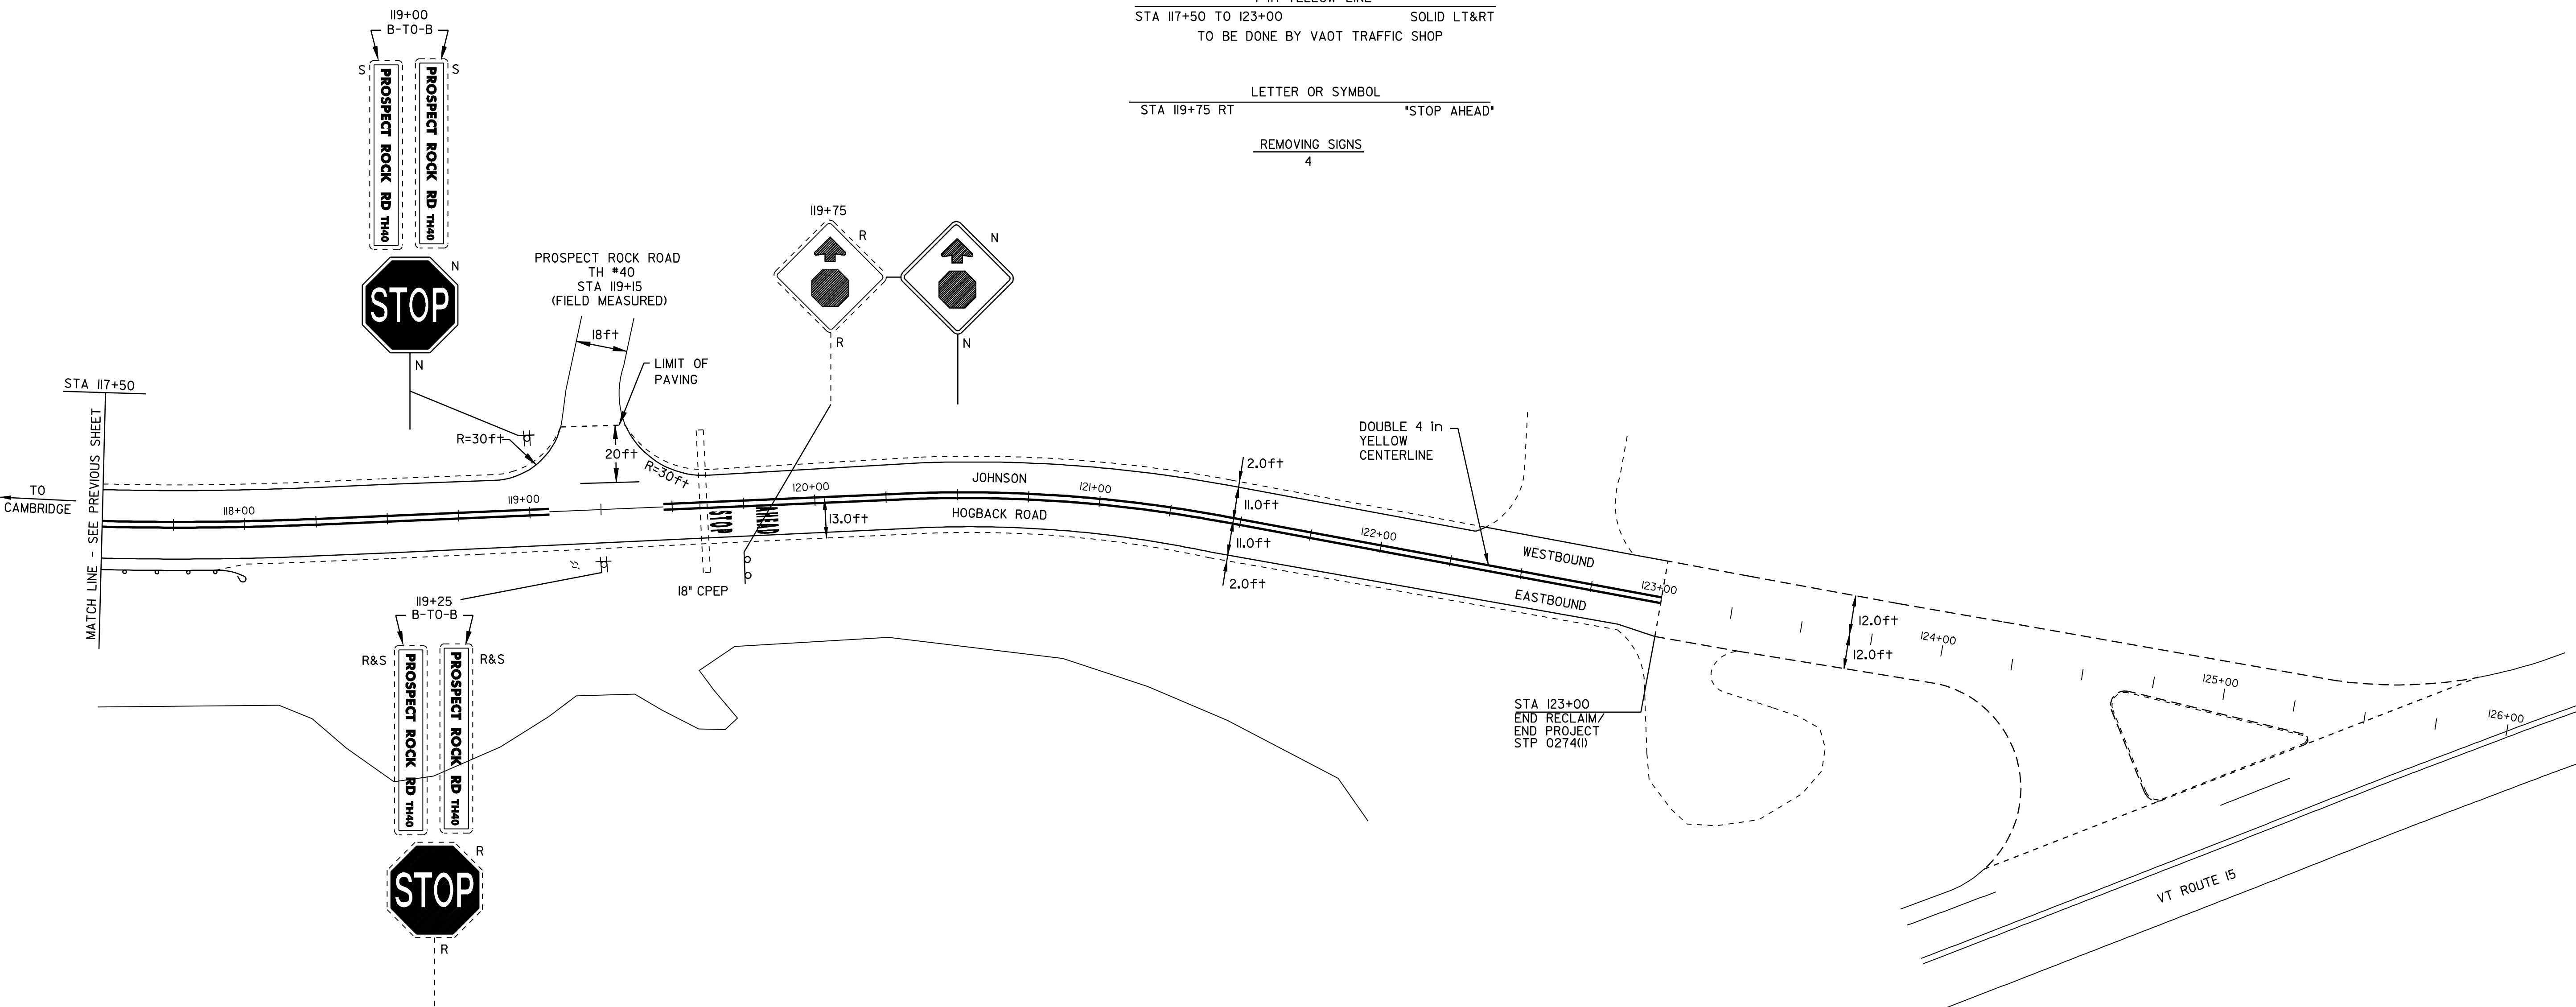

**LEGEND**

N	=	NEW
R	=	REMOVE
R&S	=	REMOVE & SALVAGE
S	=	SALVAGE
RET	=	RETAIN
B-TO-B	=	BACK TO BACK
⊕	=	CATCH BASIN/DI
⊙	=	EXISTING THROAT DI
I	=	MARKER POST
⌵	=	UTILITY POLE
⌵/⌵	=	UTIL. POLE W/UNDERGROUND UTIL.
⌵	=	DRIVE
⋯	=	APPROXIMATE CULVERT LOCATION

## PAVING PROJECT LAYOUT SHEET #8

DESIGNED BY BCE/PJM DATE 12-05

DRAWN BY C.E.A., INC. DATE 12-05

DESIGN FILE NO. p05e402.dgn

PRF FILE p05e402108.1 DATE 03-FEB-2009

PROJ. NAME **CAMBRIDGE - JOHNSON**

PROJ. NO. **STP 0274(1) (RE-ADVERTISED)**

SHEET **16** OF **18** SHEETS