

LIST OF CONSTRUCTION SIGNS


TOWN HIGHWAY	RWA	RW500	EW	RWN	SRWA	SRW500
BEGIN PROJECT (WATERVILLE)			2	1	4	4
PROSPECT ROCK ROAD	1		1			
END PROJECT (JOHNSON)			2	1	4	4
TOTALS	1	--	5	2	8	8

- LEGEND**
- RWA = ROAD WORK AHEAD
 - RW500 = ROAD WORK 500 FEET
 - EW = END WORK
 - RWN = ROAD WORK NEXT 5 MILES
 - SRWA = SIDE ROAD WORK AHEAD
 - SRW500 = SIDE ROAD WORK 500 FEET

CONSTRUCTION APPROACH SIGNING

SEE STANDARD E-100 AND E-103 FOR SIGN PLACEMENT
 RESIDENT ENGINEER, AT HIS OR HER DISCRETION, SHALL ELIMINATE CONSTRUCTION APPROACH SIGNING AT DEAD END LOCATIONS.

NOTE:
 THE CONTRACTOR SHALL INCLUDE A CONSTRUCTION SIGN PACKAGE FOR EXPECTED LANE CLOSURES AND WORK ZONE SPEED REDUCTIONS IN COMPLIANCE WITH STANDARD E-103. PAYMENT FOR PROVIDING THIS PACKAGE SHALL BE INCIDENTAL TO ITEM 641.10, TRAFFIC CONTROL.

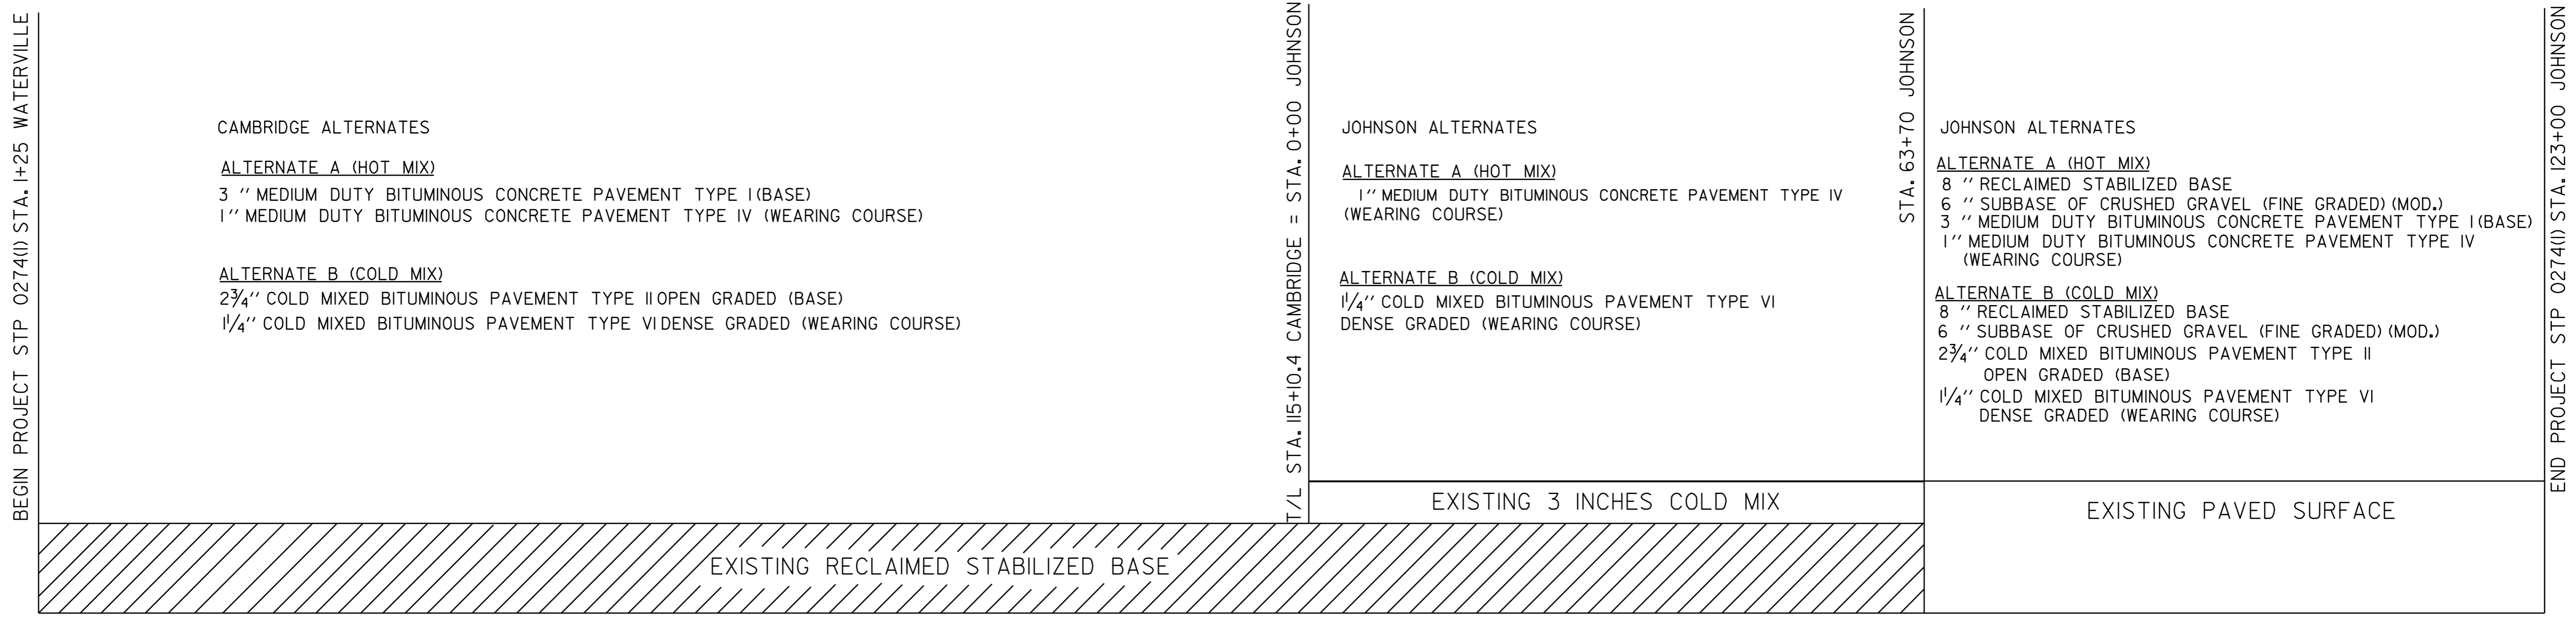

PAVEMENT TYPICAL ALTERNATES

CONSTRUCTION APPROACH SIGNING & OTHER MISCELLANEOUS DETAILS

DATUM

VERTICAL	N/A
HORIZONTAL	N/A

NOT TO SCALE

DESIGNED BY	BCE/PJM	DATE	12-05
DRAWN BY	C.E.A., INC.	DATE	12-05
DESIGN FILE NO.	p05e402.dgn		
PRF FILE	p05e402cas.1	DATE PLOTTED	03-FEB-2009 15
PROJ. NAME	CAMBRIDGE - JOHNSON		
PROJ. NO.	STP 0274(1) (RE-ADVERTISED)		
SHEET	18	OF	18 SHEETS