


TYPICAL FLASHING LIGHT SIGNAL

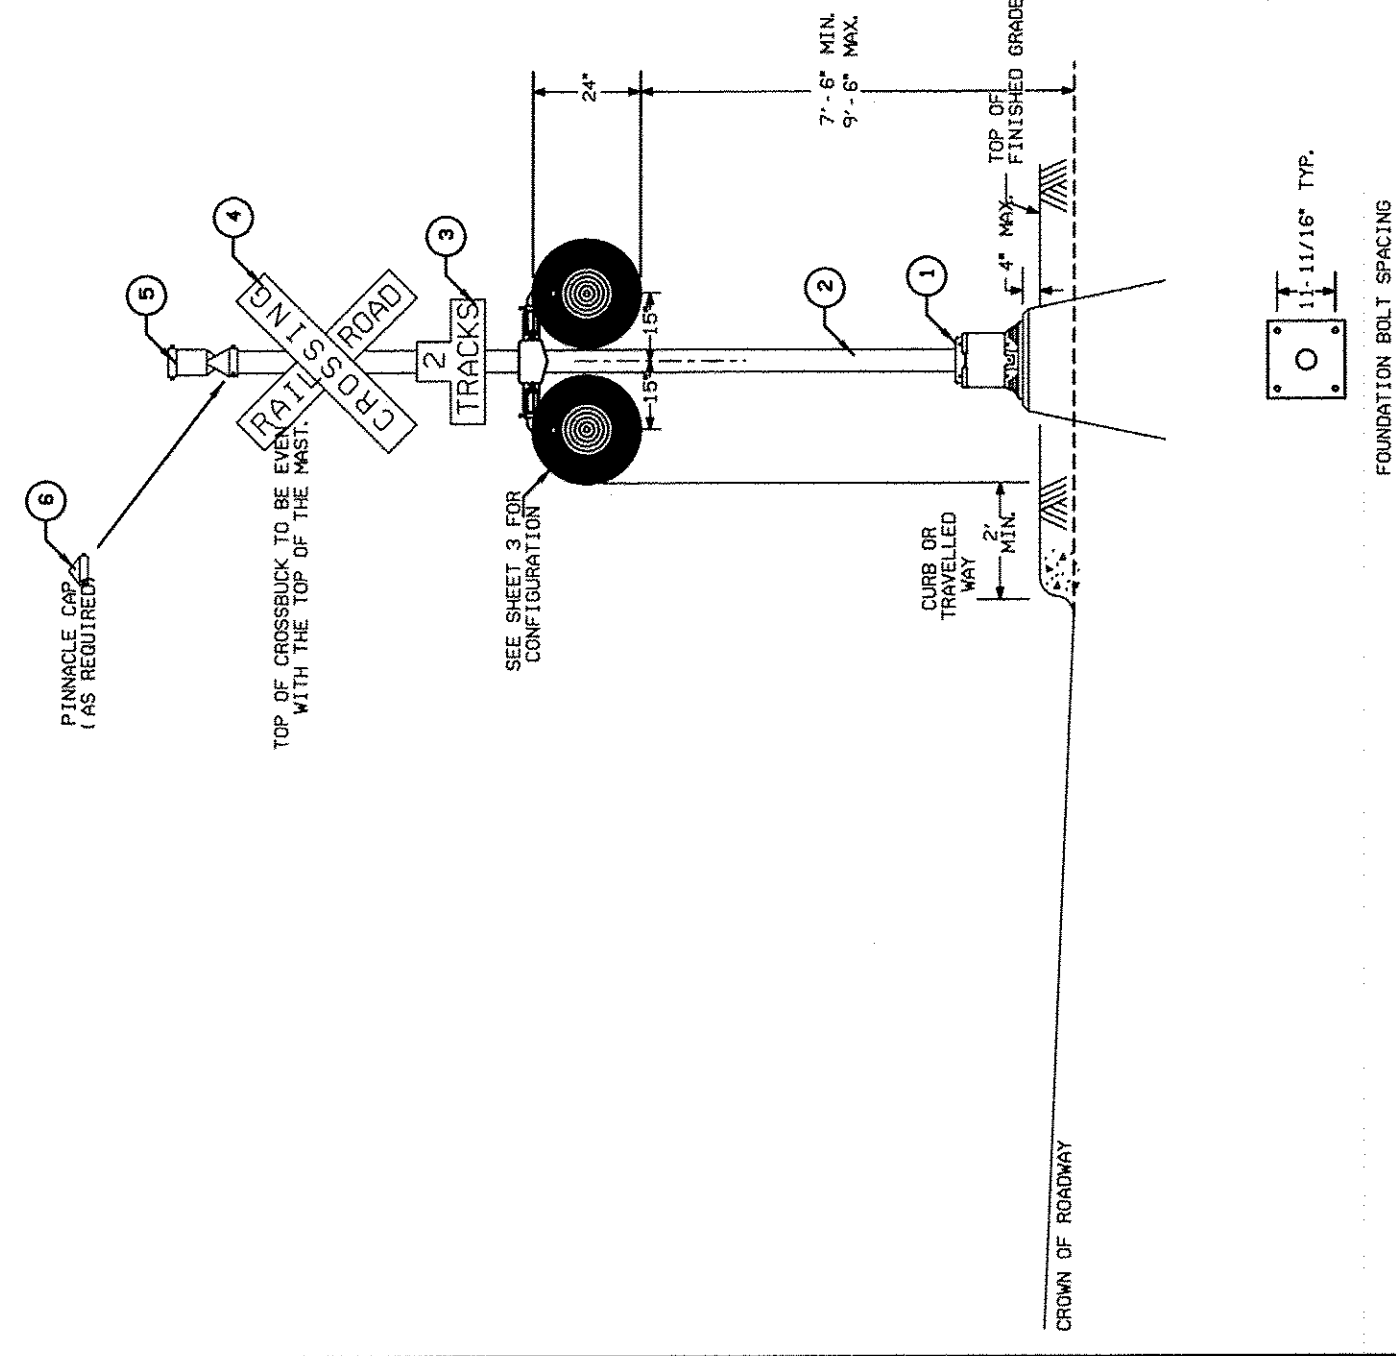

**R** RAILAMERICA, INC.

APPROVED: WALTER FITHIAN  
DIRECTOR OF SIGNALS  
RAILAMERICA, INC.  
DATE: 02-16-04

FLASHING LIGHT SIGNAL

DRAWING NUMBER  
RA-MS-030  
SHEET 1 OF 3