



- SOLID BLOCKING
- SECURE NEEDLE BEAMS TO SUPPORT BEAM WITH I-BEAM CLAMPS
- 36X194
- CONCRETE GRAVITY BLOCKS
- 1/2 STEEL CABLE
- W6X9 SUPPORTING FLOOR BEAMS

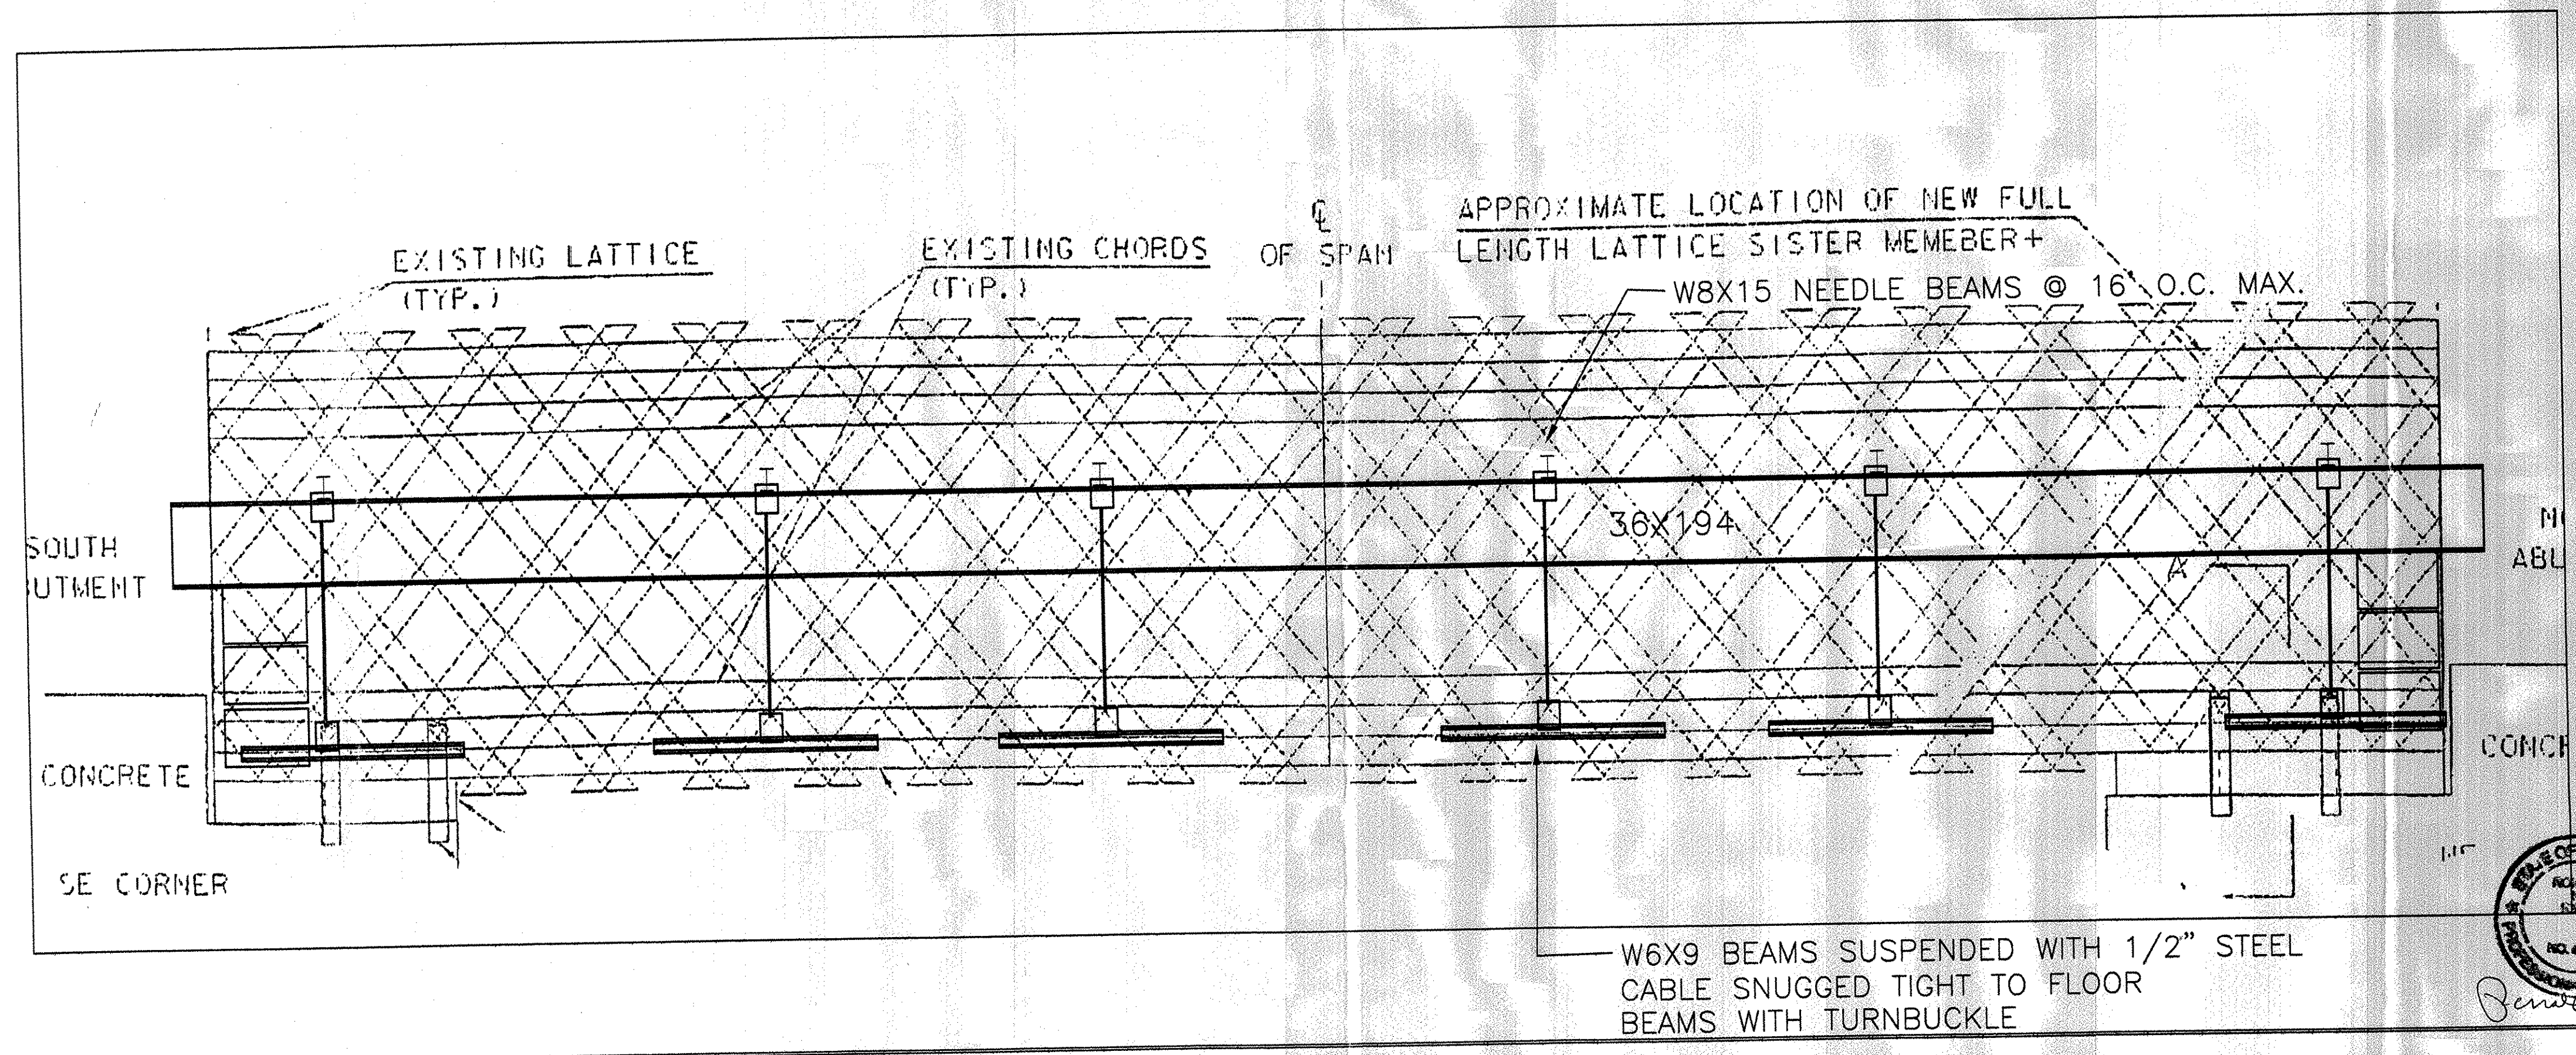

— W6X9 BEAMS SUSPENDED WITH 1/2" STEEL CABLE SNUGGED TIGHT TO FLOOR BEAMS WITH TURNBUCKLE

SHORING PLAN  
CREAMERY BRIDGE  
WEST BRATTLEBORO, VT

DATE: DECEMBER 18, 2006

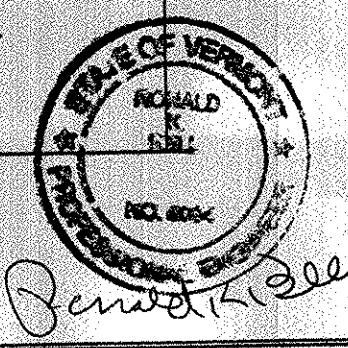

**BELL ENGINEERING**  
CIVIL & ENVIRONMENTAL  
17 ECHO COVE WAY  
SPOFFORD, NEW HAMPSHIRE 03462  
(603) 363-9966