


QUANTITY SHEET 3

SUMMARY OF ESTIMATED QUANTITIES										TOTALS		DESCRIPTIONS				DETAILED SUMMARY OF QUANTITIES		
						ROADWAY	EROSION CONTROL	BRIDGE	FULL C.E. ITEMS	GRAND TOTAL	FINAL	UNIT	ITEMS	ITEM NUMBER	ROUND	QUANTITIES	UNIT	ITEMS
								1		1		LS	TIMBER PAINTING, ENVIRONMENTAL PROTECTION	660.10				
								1		1		LS	TIMBER PAINTING, FIRE RETARDANT	660.20				
								1		1		LS	TIMBER PAINTING, INSECTICIDE/FUNGICIDE	660.30				
								695		695		SY	METAL ROOFING	661.10				
						46				46		SF	TRAFFIC SIGNS, TYPE A	675.20				
						140				140		LF	SQUARE TUBE SIGN POST AND ANCHOR	675.341				
						6				6		EACH	REMOVING SIGNS	675.50				
						2				2		EACH	ERECTING SALVAGED SIGNS	675.60				
								10		10		CY	SPECIAL PROVISION (GROUT BAGS)	900.608				
								50		50		EACH	SPECIAL PROVISION (WOOD EPOXY REPAIRS)	900.620				
								14		14		GAL	SPECIAL PROVISION (CONCRETE STAINING AND SEALING)	900.625				
								1		1		LS	SPECIAL PROVISION (FIRE PROTECTION SYSTEM)	900.645				
								1		1		LS	SPECIAL PROVISION (LIGHTING FOR COVERED BRIDGE)	900.645				
								1		1		LS	SPECIAL PROVISION (REHABILITATING COVERED BRIDGE SUPERSTRUCTURE)	900.645				
						1				1		LU	SPECIAL PROVISION (MAT DENSITY PAY ADJUSTMENT SMALL QUANTITY (N.A.B.I.))	900.650				
						1				1		LU	SPECIAL PROVISION (MIXTURE PAY ADJUSTMENT (N.A.B.I.))	900.650				
						165				165		TON	SPECIAL PROVISION (BITUMINOUS CONCRETE PAVEMENT, SMALL QUANTITY)	900.680				

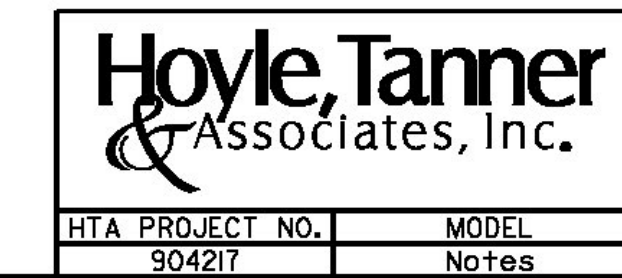

PROJECT NAME: MIDDLEBURY-WEYBRIDGE
 PROJECT NUMBER: BHO 1445(33)
 FILE NAME: z061086quant3.dgn
 PROJECT LEADER: M.D.SARGENT
 DESIGNED BY: J.BICJA
 PLOT DATE: 10/3/2011
 DRAWN BY: J.B.McQUAID
 CHECKED BY: S.T.JAMES
QUANTITY SHEET #3
 SHEET 10 OF 66

HTA PROJECT NO. 904217
 MODEL Notes