
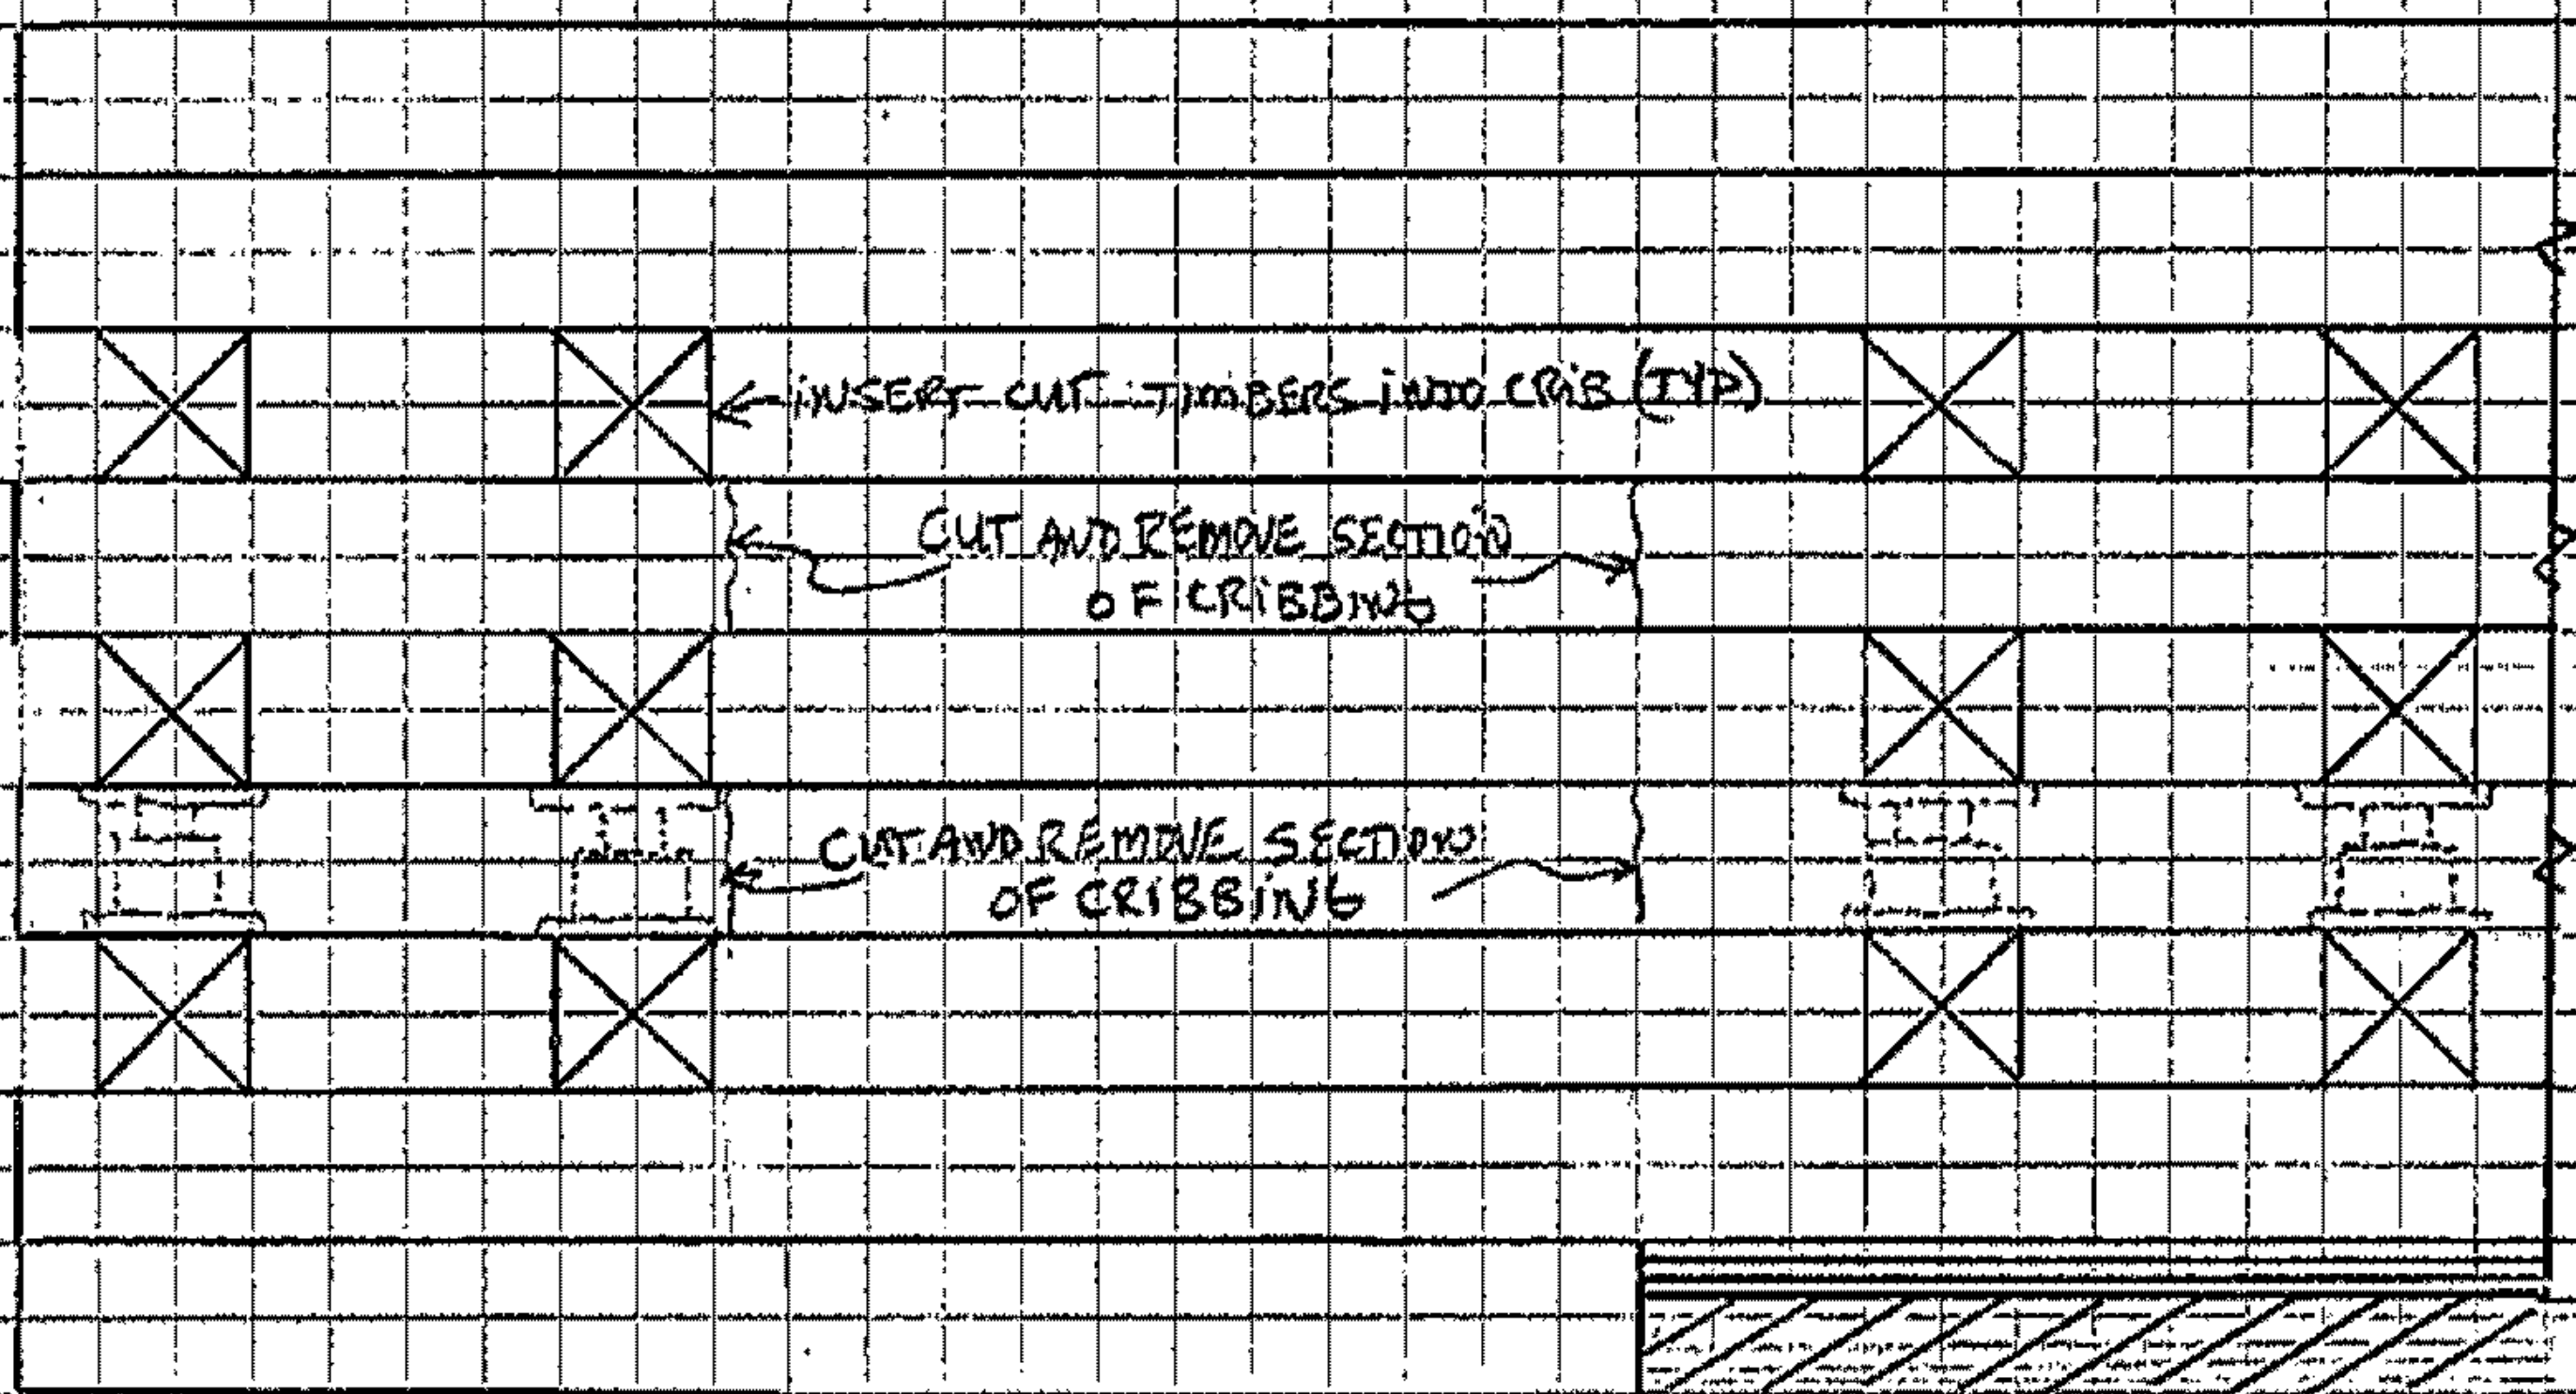


ALPINE SKETCH #1 (REVISED)
 REPLACEMENT OF TIMBER CRIB MEMBERS ON PIERS

END VIEW

SIDE VIEW

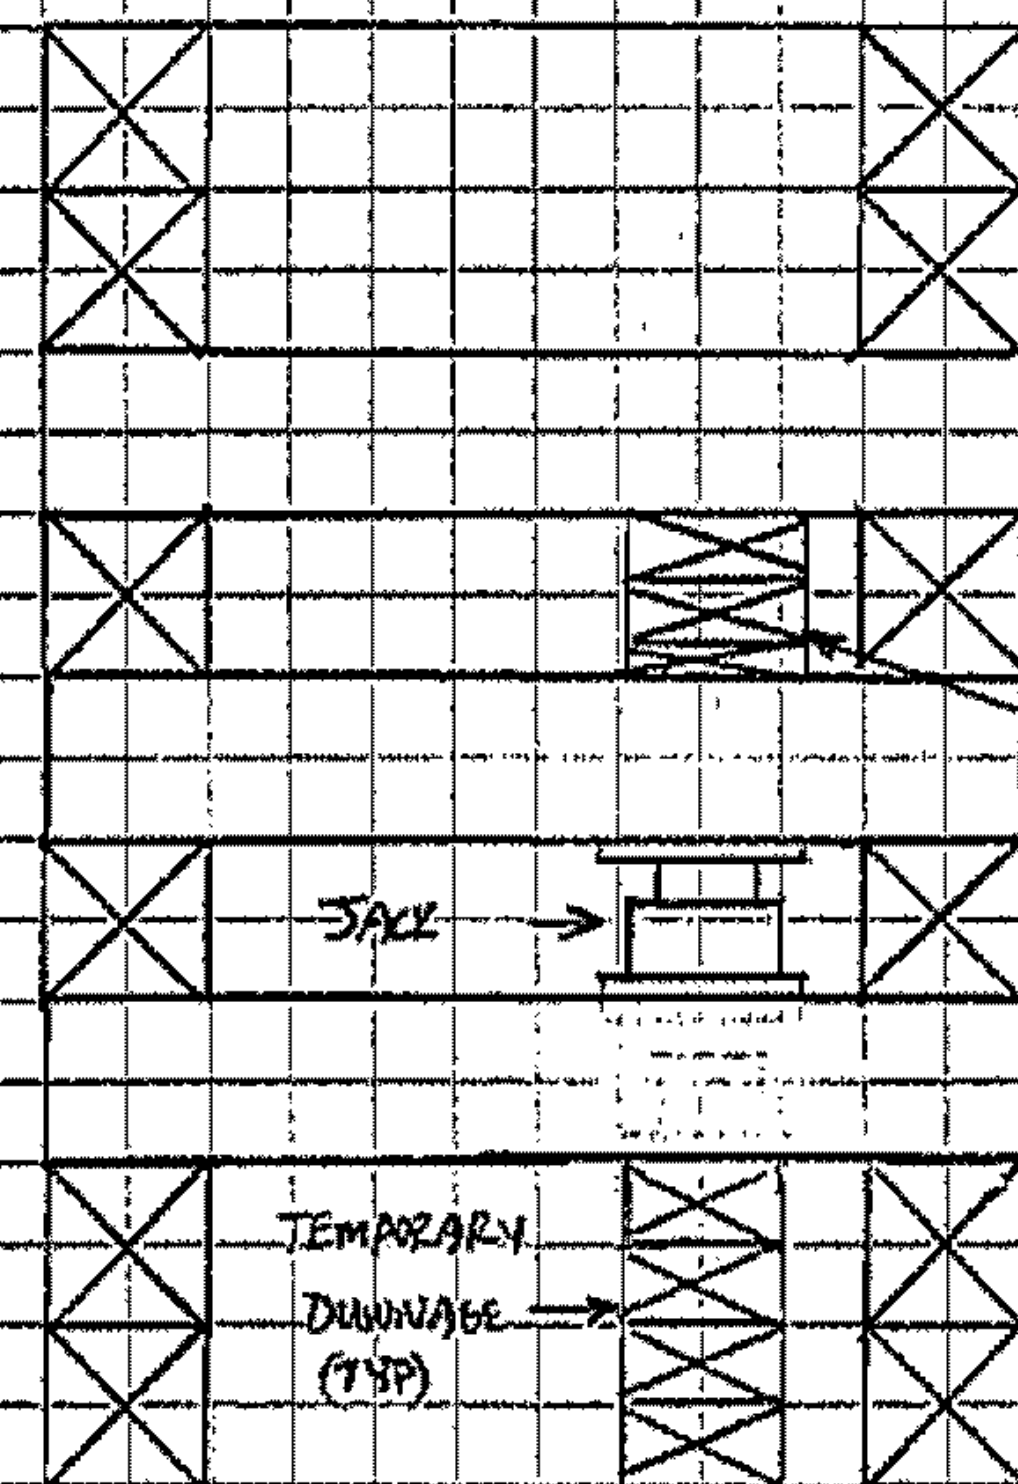

- NOTES:
1. PLACE FOUR JACKS AT LOCATIONS SHOWN WITH TEMPORARY DUNNAGE.
 2. JACK FOUR LOCATIONS TILL BLOCKING IS DAY LIGHTED.
 3. REMOVE SHORT BLOCKS REPLACE WITH LONGER CRIBBING TIMBERS.
 4. REPEAT PROCESS UNTILL CUT CRIBBING TIMBERS ARE REPLACED.