
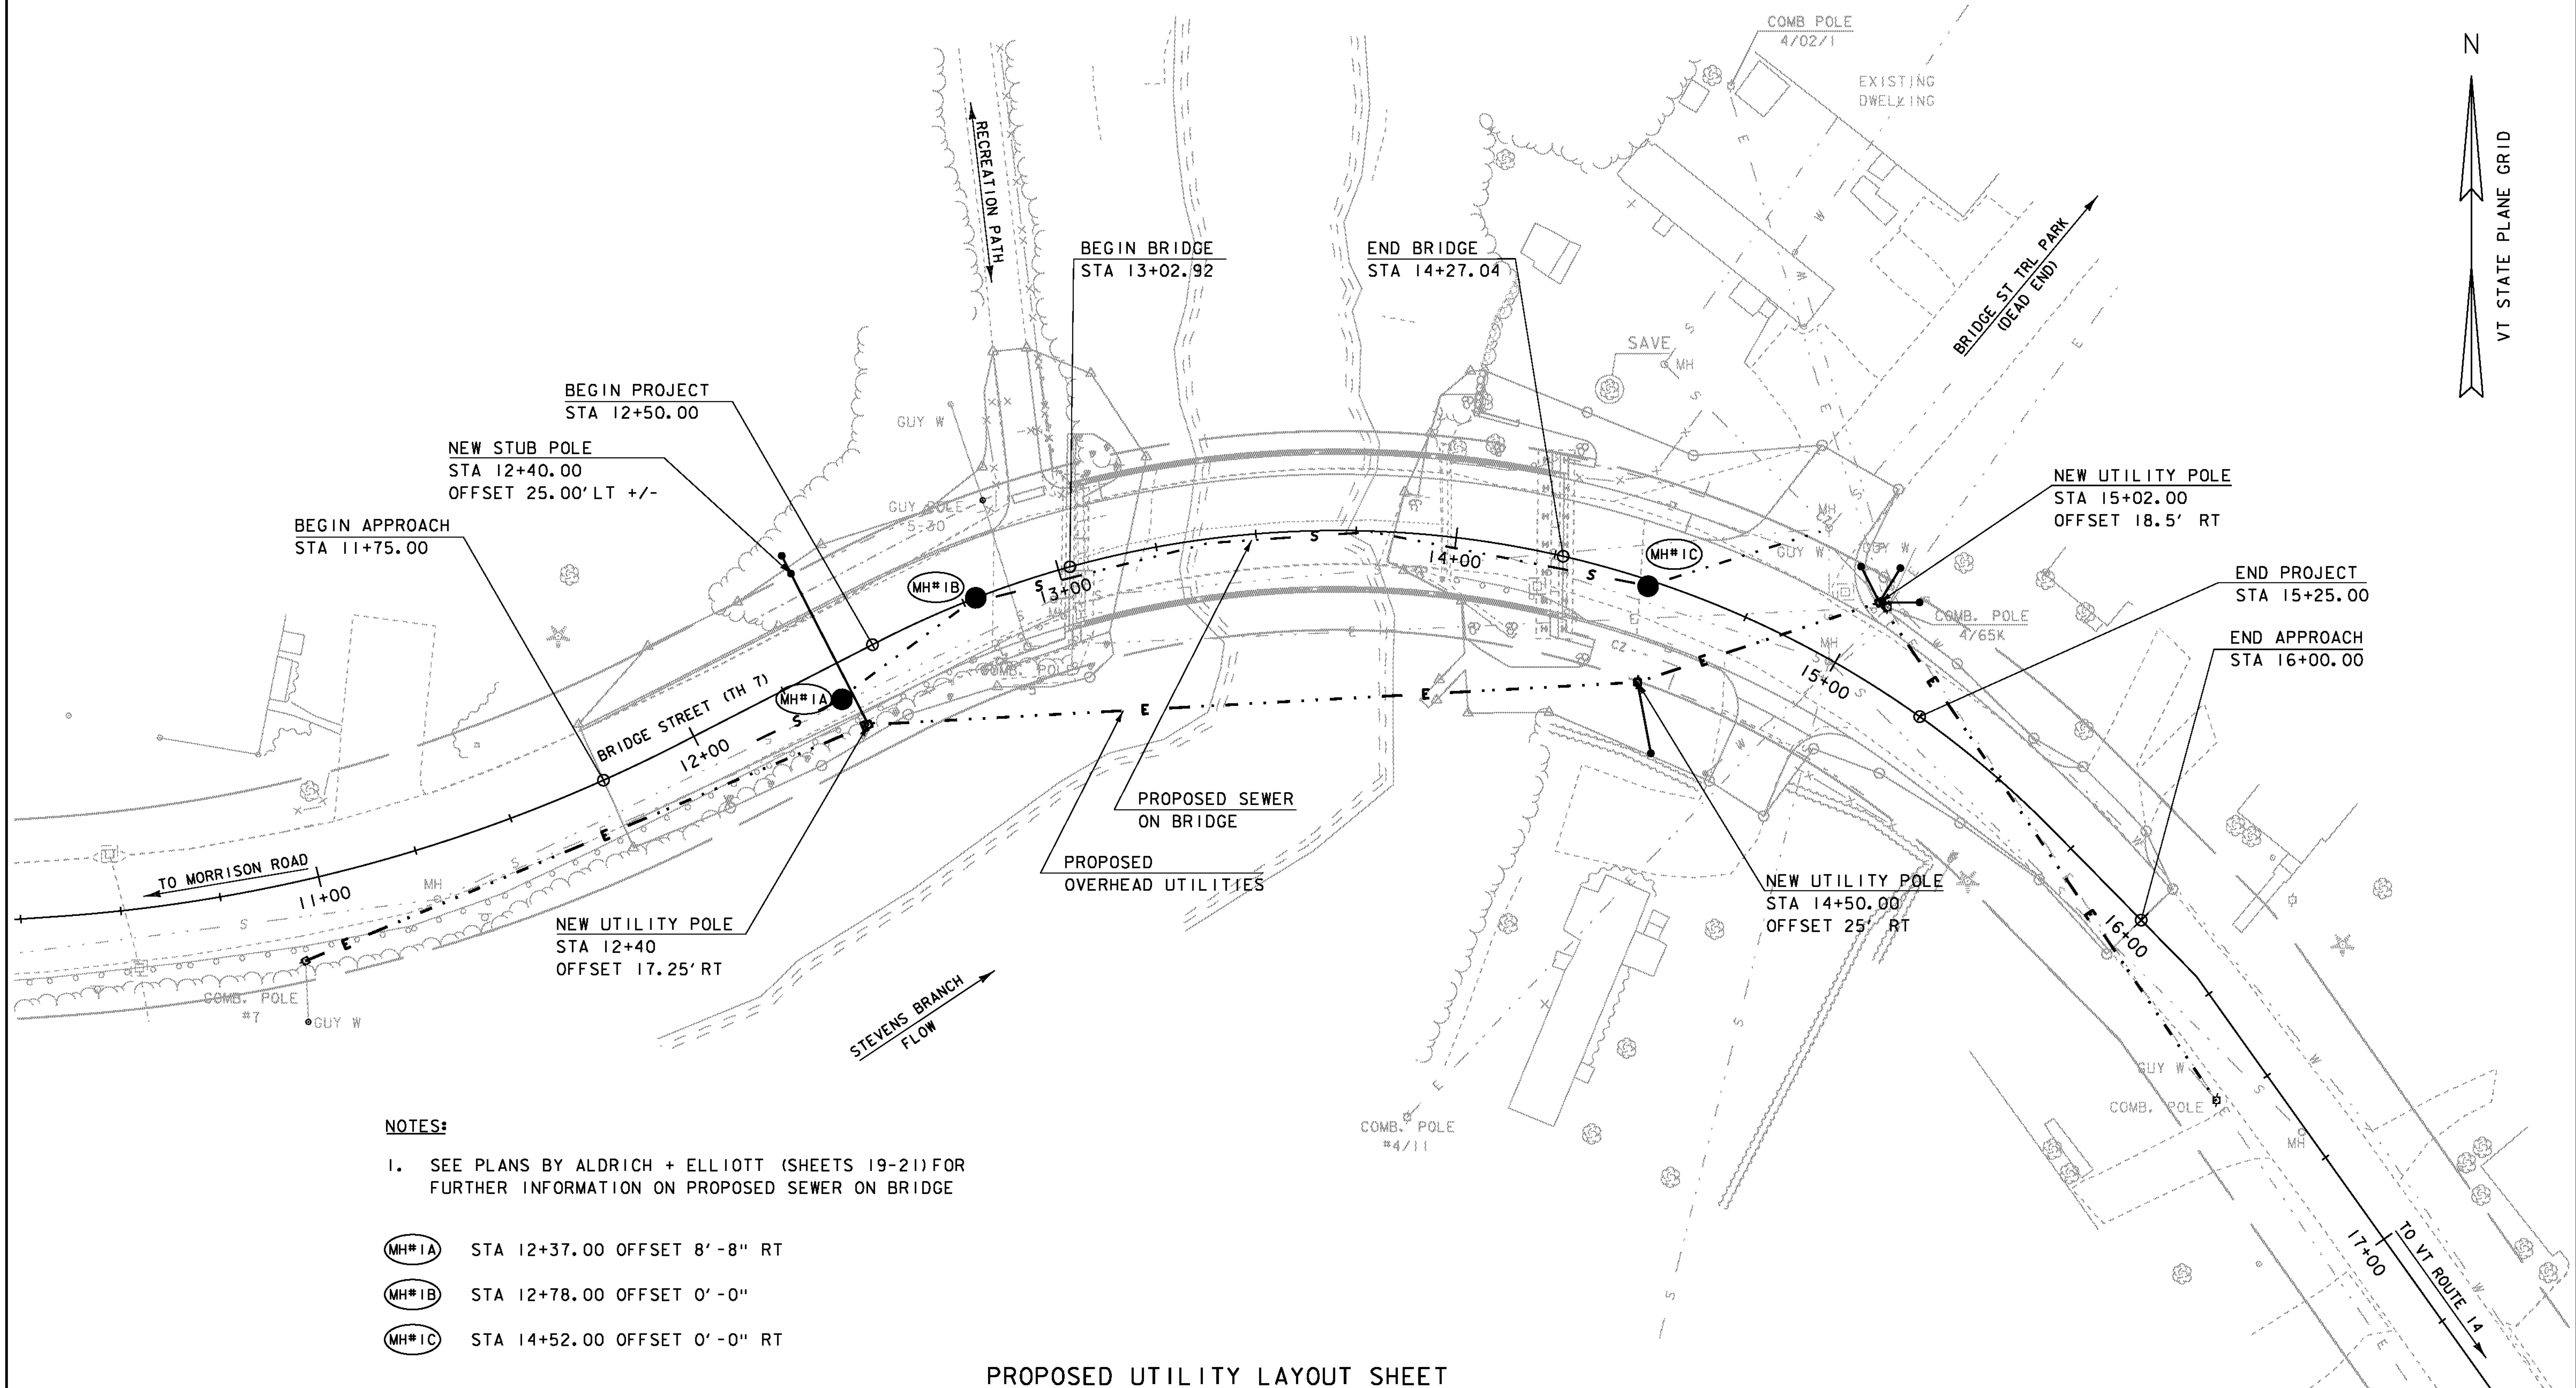


CHANGING ELEVATION OF SEWER MANHOLES

STA 14+83.92 - 28'-11" LT
 STA 14+98.51 - 0'-6" RT

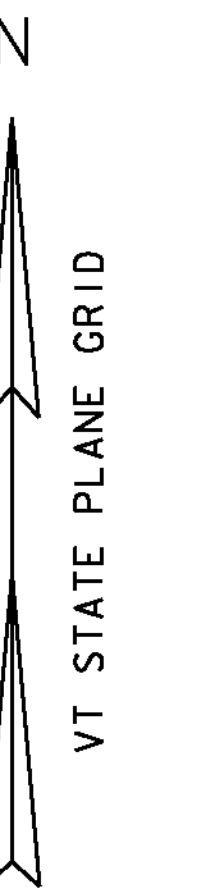

NOTES:

1. SEE PLANS BY ALDRICH + ELLIOTT (SHEETS 19-21) FOR FURTHER INFORMATION ON PROPOSED SEWER ON BRIDGE

- (MH#1A) STA 12+37.00 OFFSET 8'-8" RT
- (MH#1B) STA 12+78.00 OFFSET 0'-0"
- (MH#1C) STA 14+52.00 OFFSET 0'-0" RT

PROPOSED UTILITY LAYOUT SHEET

SCALE 1" = 20'-0"
 20 0 20

PROJECT NAME:	BARRE TOWN	PLOT DATE:	27-SEP-2012
PROJECT NUMBER:	BRF 6100(7)	DRAWN BY:	R. PELLETT
FILE NAME:	S06J002 utilities.dgn	CHECKED BY:	T. FILLBACH
PROJECT LEADER:	J. LACROIX	DESIGNED BY:	T. FILLBACH
PROPOSED UTILITY LAYOUT		SHEET	18 OF 70