


○ TYPE II STONE FILL
BEGIN @ 12+0 RT

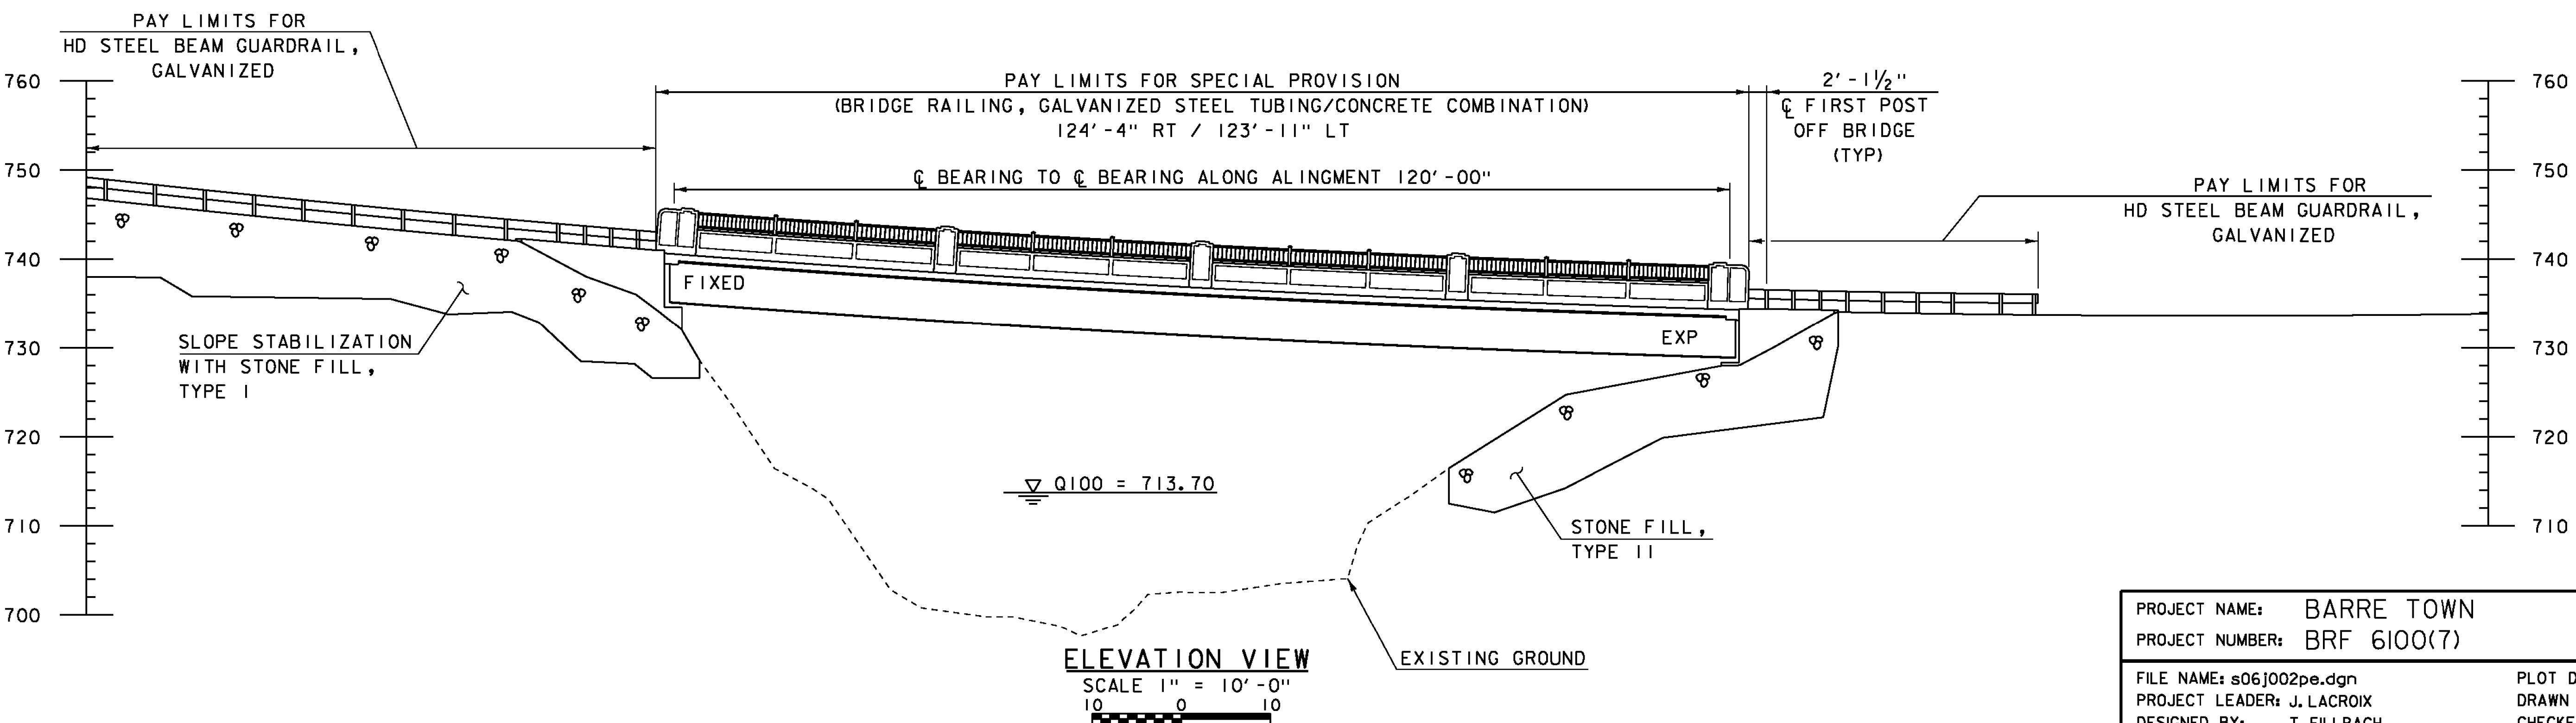

PROJECT NAME:	BARRE TOWN	PLOT DATE:	27-SEP-2012
PROJECT NUMBER:	BRF 6100(7)	DRAWN BY:	R. PELLETT
FILE NAME:	s06j002pe.dgn	DESIGNED BY:	T. FILLBACH
PROJECT LEADER:	J. LACROIX	CHECKED BY:	T. FILLBACH
PLAN AND ELEVATION		SHEET	29 OF 70