

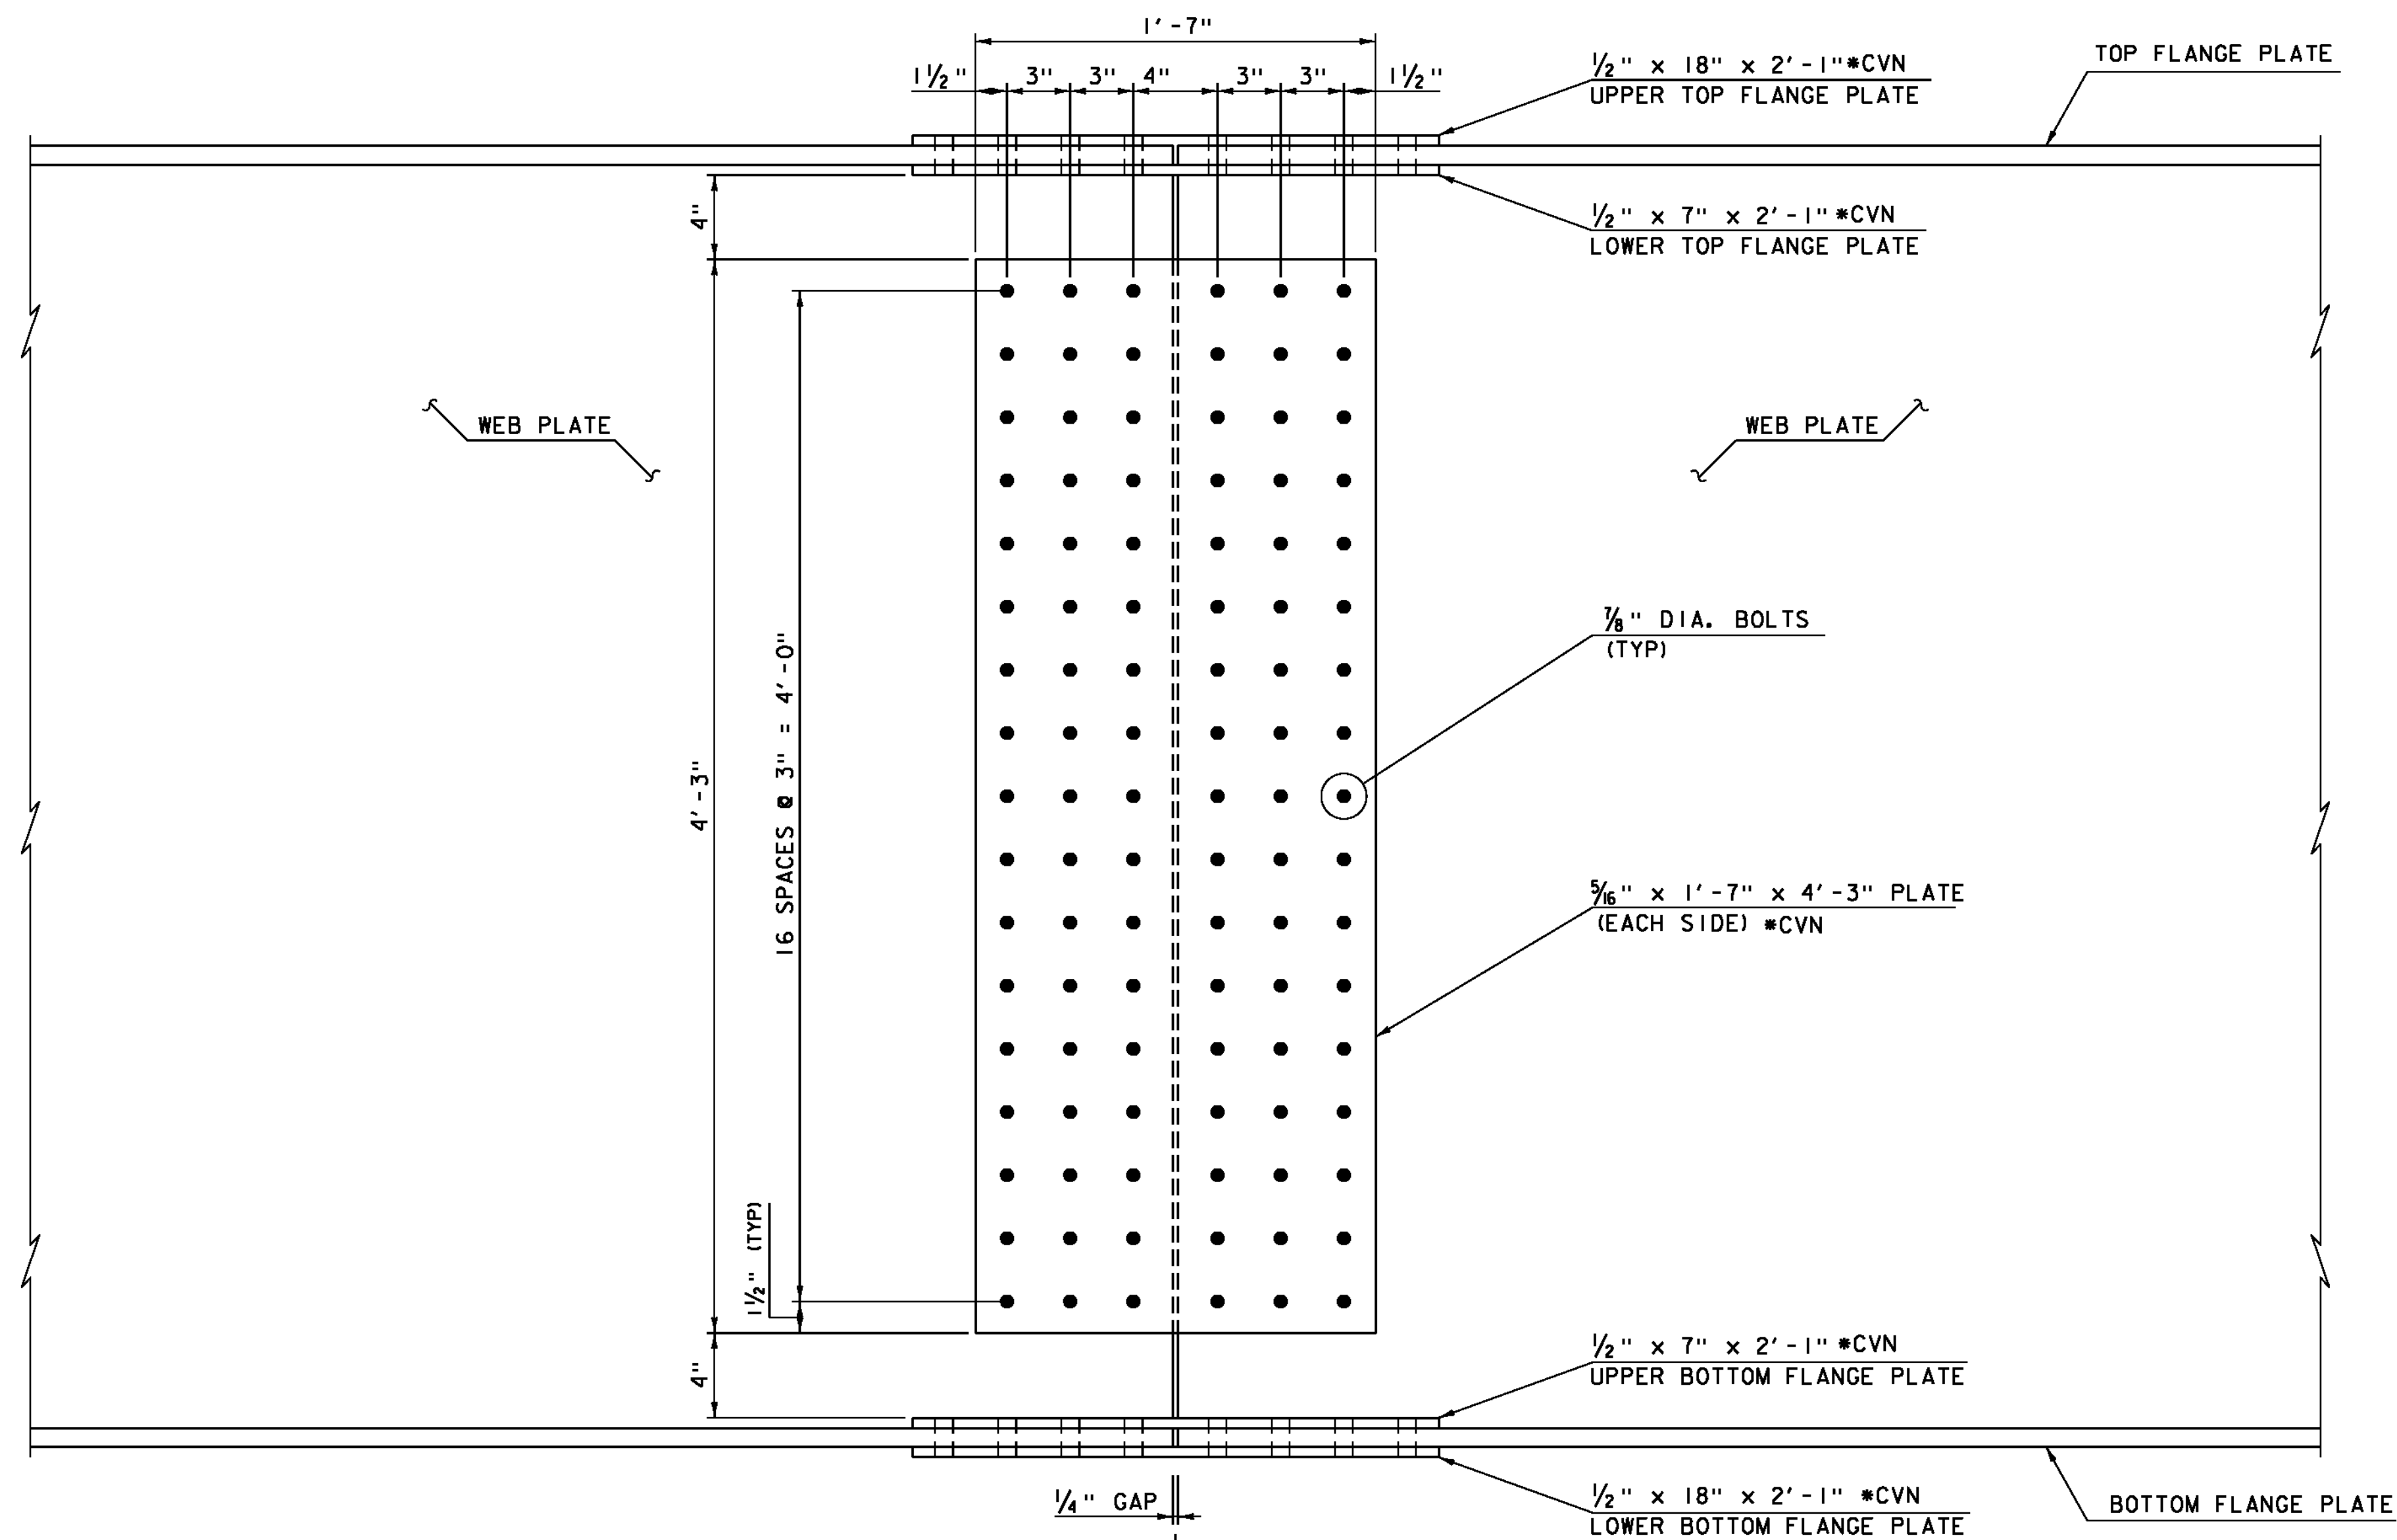
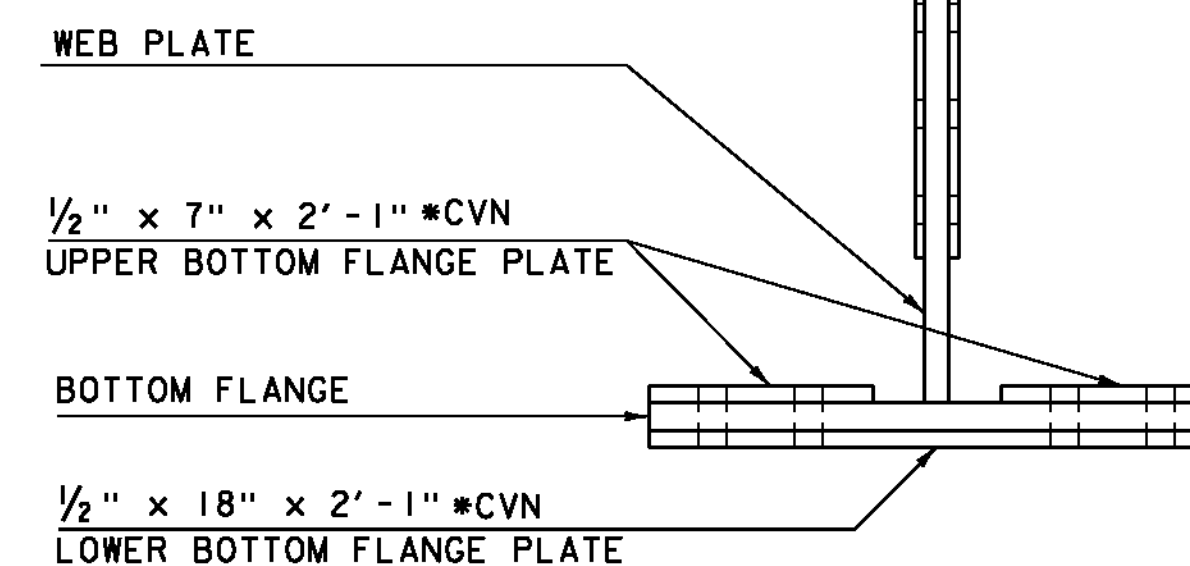


TOP & BOTTOM FLANGE PLAN
GIRDERS 3, 4 & 5
 SCALE 1" = 1'-0"

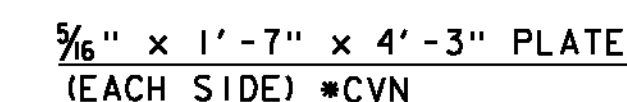

SPLICE ELEVATION
GIRDERS 3, 4 & 5
 SCALE 1" = 1'-0"

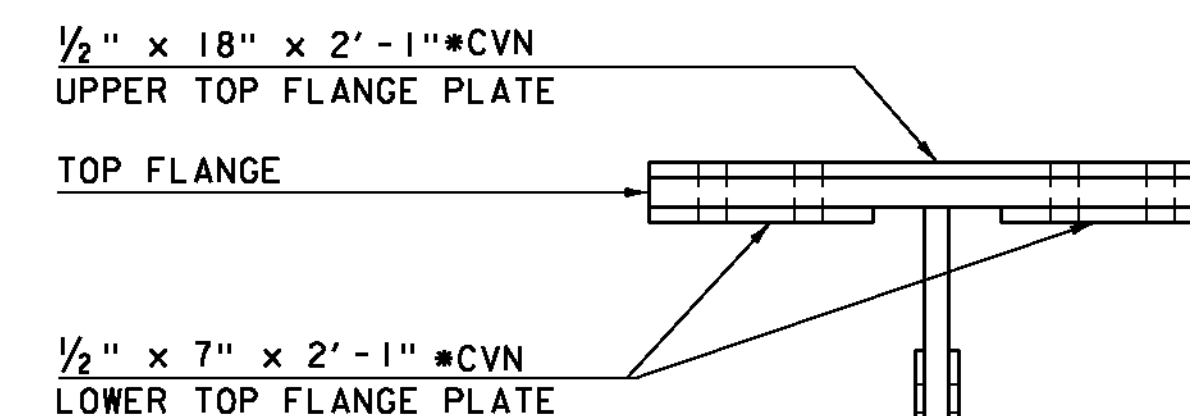

SPLICE SECTION
GIRDERS 3, 4 & 5
 SCALE 1" = 1'-0"

*CVN DENOTES THAT CHARPY V-NOTCH TEST IS REQUIRED

PROJECT NAME: BARRE TOWN
 PROJECT NUMBER: BRF 6100(7)
 FILE NAME: s06j002sup.dgn
 PROJECT LEADER: J. LACROIX
 DESIGNED BY: J. LACROIX
 SPLICE DETAIL 2

PLOT DATE: 27-SEP-2012
 DRAWN BY: R. PELLETT
 CHECKED BY: T. FILLBACH
 SHEET 39 OF 70