

646.402 DURABLE 4 INCH WHITE LINE, THERMOPLASTIC
 STA. 13+50.00 - STA. 14+07.50 LT & RT (EDGE LINE)
 STA. 15+87.75 - STA. 16+20.00 RT (EDGE LINE)
 STA. 15+87.75 - STA. 16+41.00 LT (EDGE LINE)

646.412 DURABLE 4 INCH YELLOW LINE, THERMOPLASTIC
 STA. 13+50.00 - STA. 16+10.00 RT (DOUBLE SOLID C.L.)

646.462 DURABLE 12 INCH WHITE LINE, THERMOPLASTIC
 STA. 13+94.00 - STA. 13+99.00 RT (REC. PATH)

646.482 DURABLE 24 INCH STOP BAR, THERMOPLASTIC
 STA. 16+10.00 RT

646.502 DURABLE CROSSWALK MARKING, THERMOPLASTIC
 STA. 16+21.00 LT & RT

675.50 REMOVING SIGNS
 AS SHOWN - 11

675.60 ERECTING SALVAGED SIGNS
 AS SHOWN - 4

RAILROAD TAYLOR ST.
 POB STA. 12+16.99 =
 RR VALUATION STA. 61+57

STA. 12+43.0, LT
 TO REPORT STALLED
 VEHICLE ON TRACKS OR
 OTHER EMERGENCY
 CALL 1-888-265-2735
 AND REFER TO
 CROSSING #837-322D
 ON TAYLOR STREET

STA. 12+43.0, LT
 RET
 RAIL CROSSING
 RET

STA. 13+75.00
 END APPROACH
 BEGIN PROJECT



STA. 13+50.00
 BEGIN APPROACH

STA. 15+89.5, LT
 N
 BICYCLE
 N
 BICYCLE
 N
 N

STA. 15+89.5, LT
 RO
 BICYCLE
 R

STA. 16+12.0, LT
 TAYLOR ST R&S
 MEMORIAL DR R&S
 R


STA. 16+12.0, LT
 TAYLOR ST S
 MEMORIAL DR S
 N

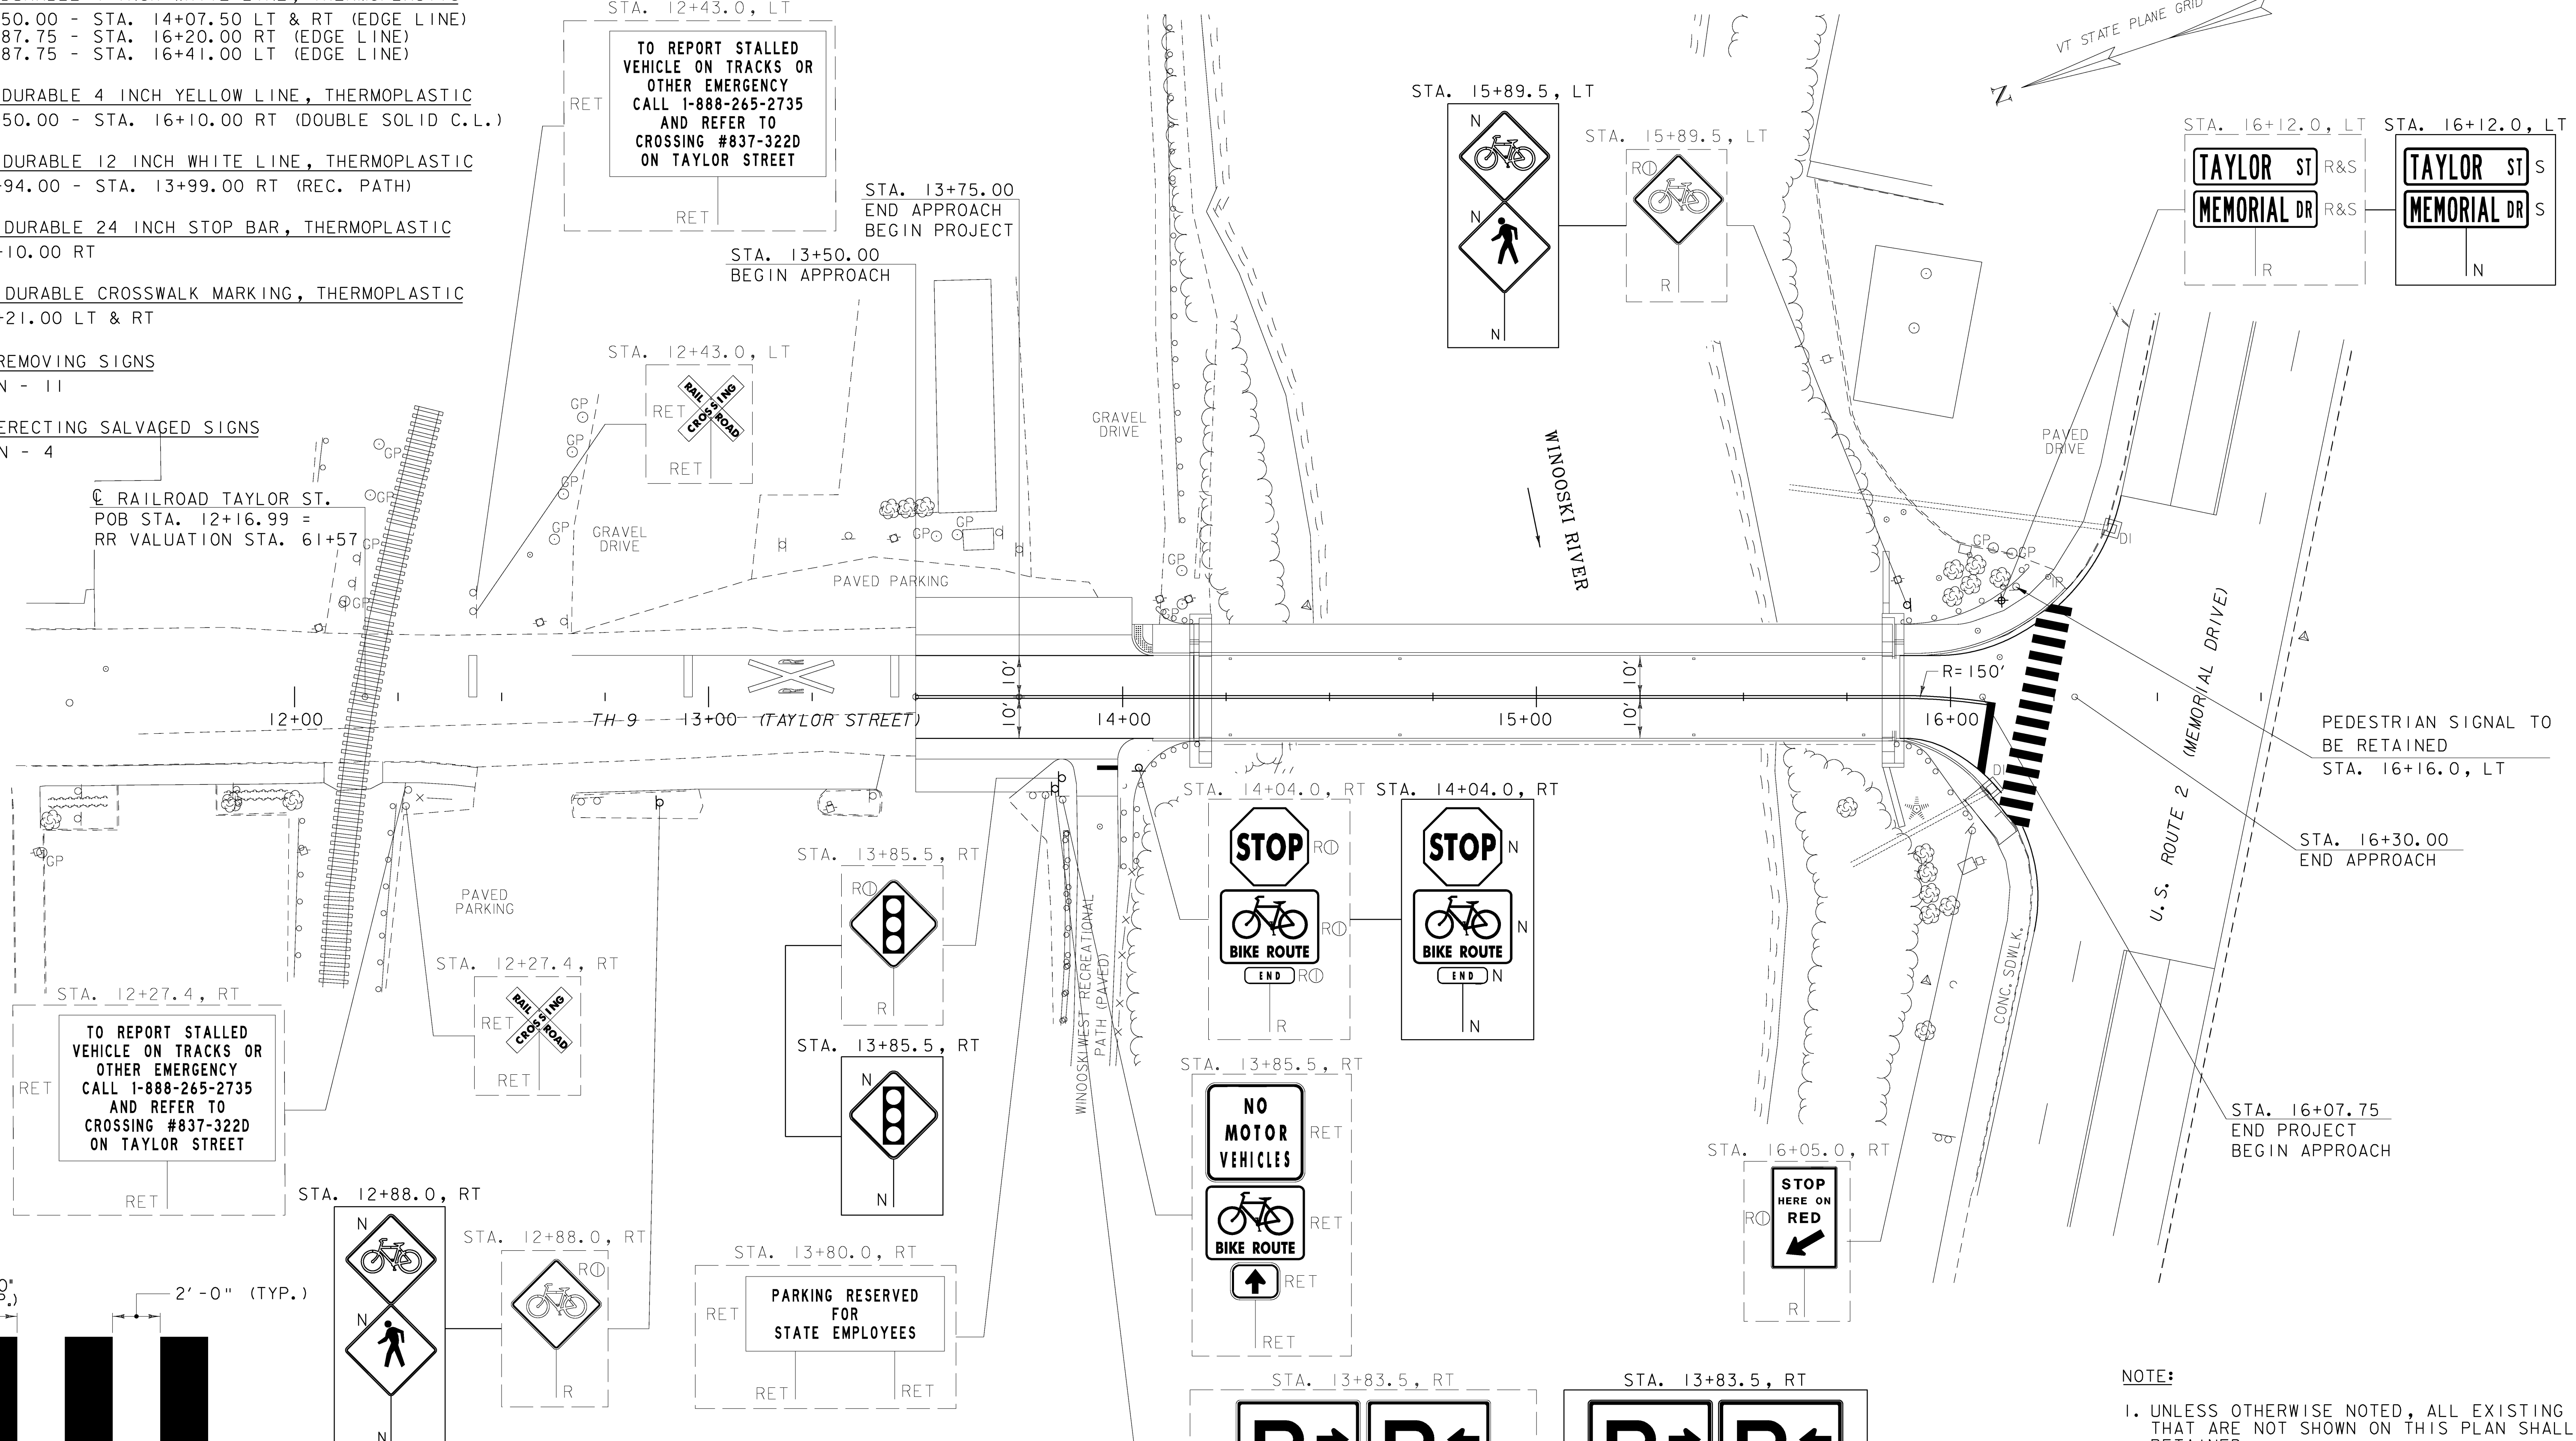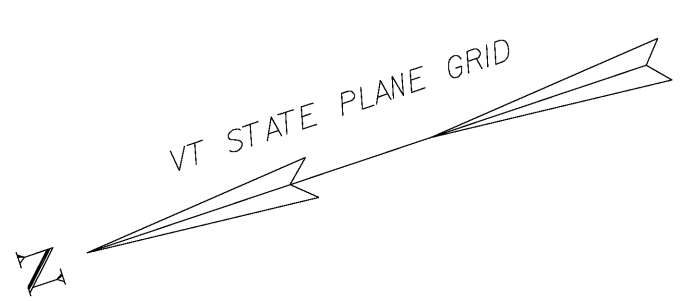

PEDESTRIAN SIGNAL TO
 BE RETAINED
 STA. 16+16.0, LT

STA. 16+30.00
 END APPROACH

STA. 16+07.75
 END PROJECT
 BEGIN APPROACH

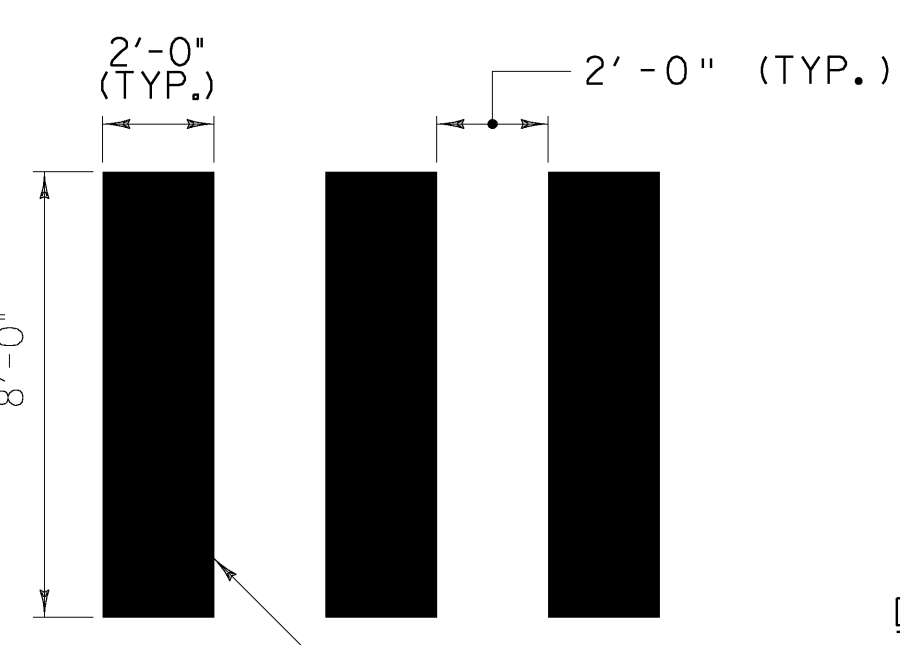


CROSSWALK MARKING
 DETAIL
 N. T. S.

DETAIL NOTES:
 1. THE PER FOOT COST OF INSTALLED
 CROSSWALK SHALL BE PAID AS
 ITEM 646.502 DURABLE CROSSWALK
 MARKING, THERMOPLASTIC.

SIGN LEGEND
 R = REMOVE
 S = SALVAGE
 N = NEW
 RET = RETAIN
 B-B = BACK TO BACK
 EXISTING =
 NEW =
 ⊙ = RETURN TO THE CITY
 OF MONTPELIER

NOTE:
 1. UNLESS OTHERWISE NOTED, ALL EXISTING SIGNS
 THAT ARE NOT SHOWN ON THIS PLAN SHALL BE
 RETAINED.

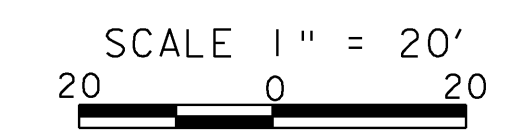

SIGNING & PAVEMENT MARKING PLAN	
PROJECT NAME: MONTPELIER	PROJECT NUMBER: BHF 6400(31)
FILE NAME: \$FILES\$	PLOT DATE: 10/12/2009
PROJECT MANAGER: SUSAN SCRIBNER	DRAWN BY: D. D'AMATO
DESIGNED BY: D. D'AMATO	CHECKED BY: P. PERKINS
BRIDGE DESIGN SUPERVISOR: P. HALSTEAD	SHEET 15 OF 63

FILE NAME: h:\14596\mtn\p\lens\14596_signing.dgn
 DATE/TIME: 10/12/2009 10:25:52
 USER: 22552