

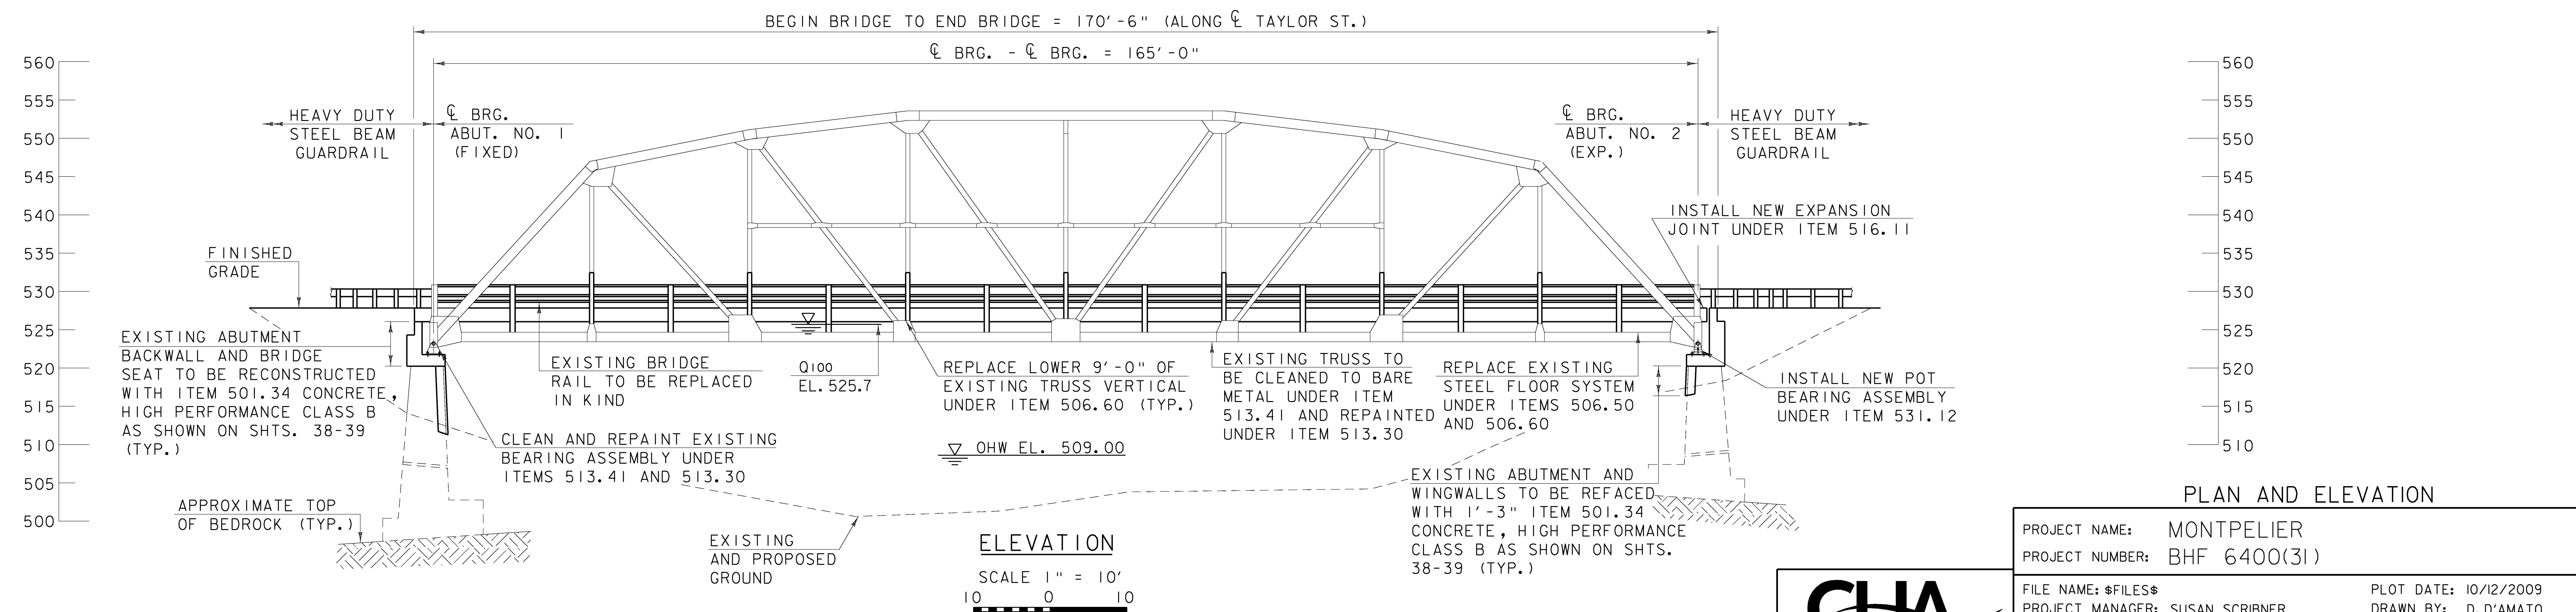


PLAN

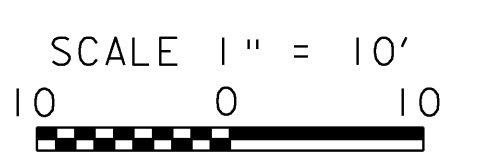

ELEVATION

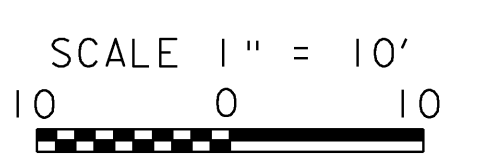

PLAN AND ELEVATION

PROJECT NAME:	MONTPELIER	FILE NAME:	\$FILES\$	PLOT DATE:	10/12/2009
PROJECT NUMBER:	BHF 6400(31)	DESIGNED BY:	D. D'AMATO	CHECKED BY:	P. PERKINS
BRIDGE DESIGN SUPERVISOR:	P. HALSTEAD	BRIDGE DESIGN SUPERVISOR:	P. HALSTEAD	SHEET	27 OF 63



FILE NAME: h:\14596\mtn\p\lens\14596\_gemplend.dgn  
 DATE/TIME: 10/12/2009 12:52:52  
 USER: 22562