


FOR CROSS SECTIONS AND REINFORCING
SEE SHEET No. 4 OF

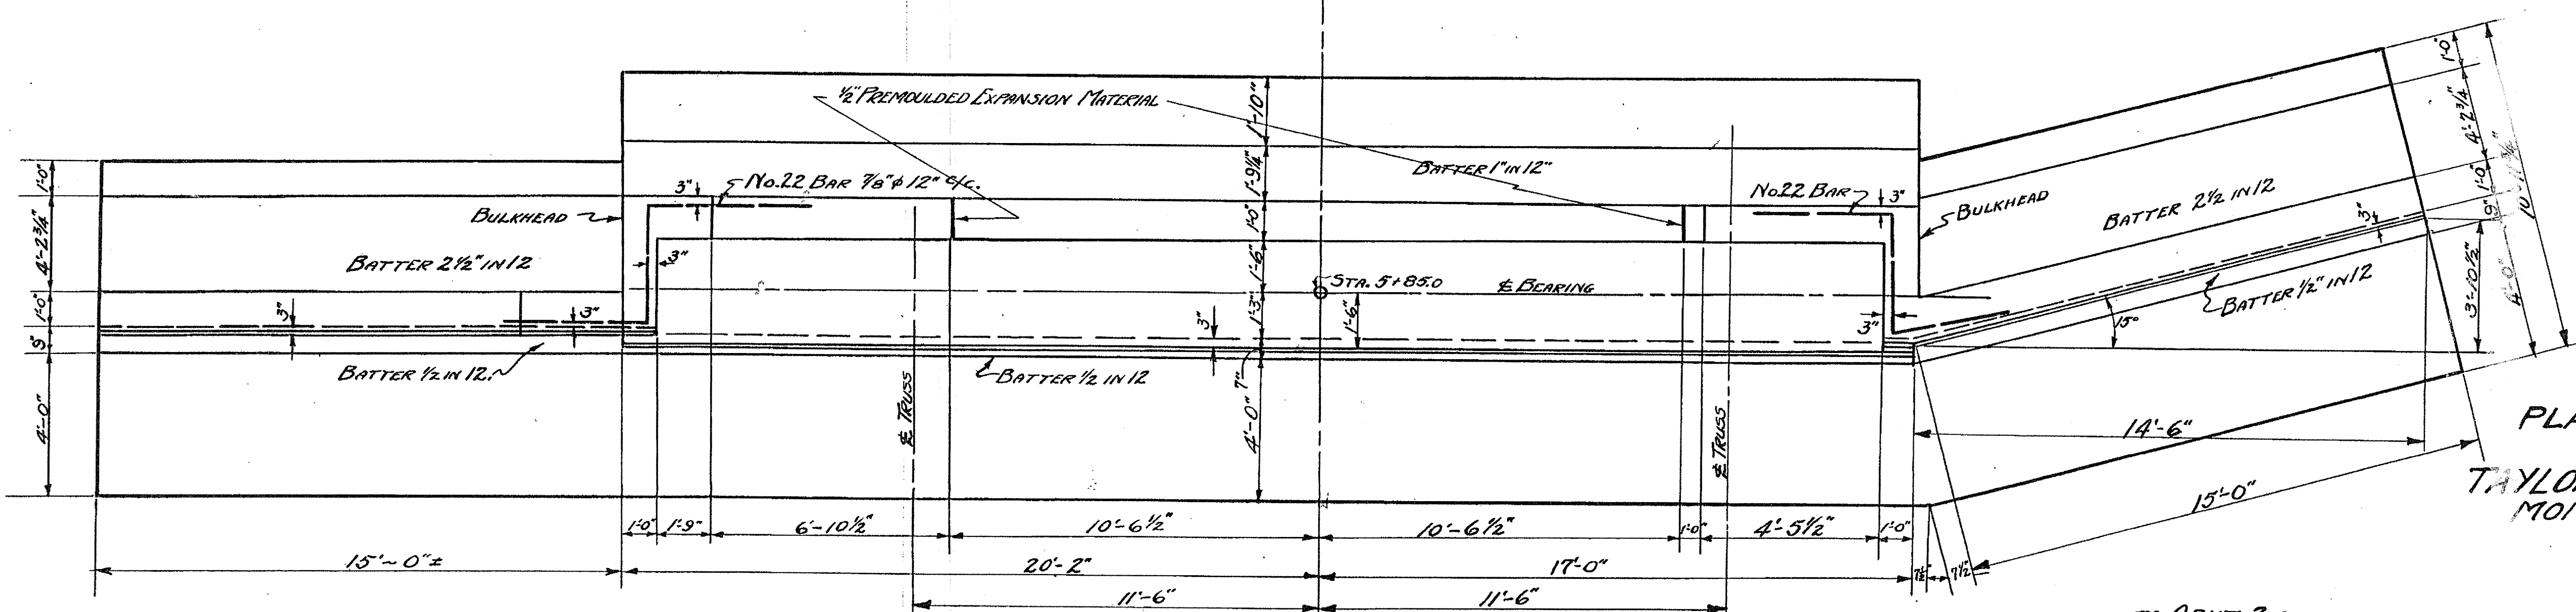

CONCRETE MIX TO BE 1-2-4 CONCRETE
FOR ABUTMENT AND PIERS.

PLAN ABUT. No. 2
STA. 5+85.0
TAYLOR ST. BRIDGE
MONTPELIER, VT.
SCALE 3/8" = 1'-0"

~ ABUT. 2 ~

ESTIMATED QUANTITIES	
STRUCTURE EXCAVATION	560 Cu. Yds.
CONG. CLASS C (1-2-4)	314 Cu. Yds.
REINFORCING STEEL	7842 LBS.

Surveyed by	WALKER
Designed by	A.D.B.
Drawn by	A.D.B.
Traced by	R.G.M.
Checked by	H.P. [Signature]
Series	No. [Blank] Filed [Blank]
	Sheet 3 of 3 Sheets