
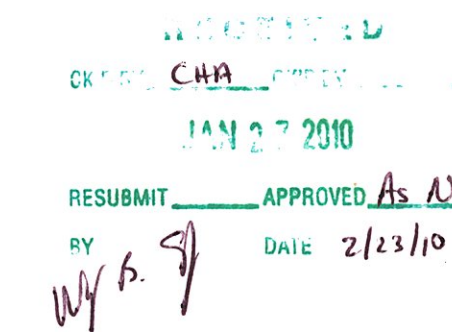


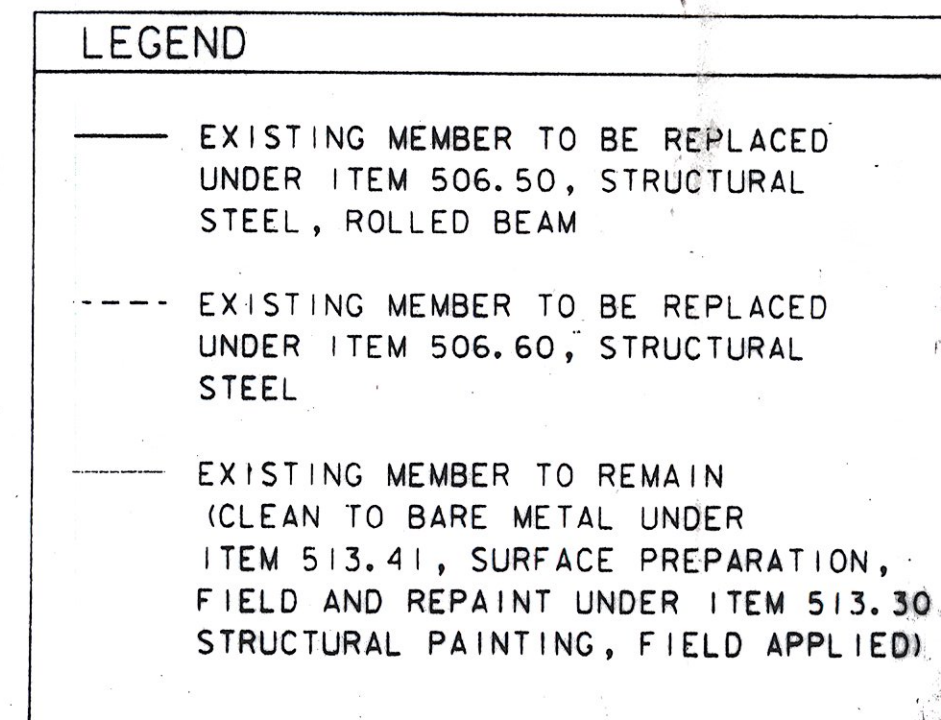

OUT FOR APPROVAL	1/4%																		
OUT FOR APPROVAL																			
ISSUED TO SHOP																			
FIELD & OFFICE																			
REV.	REMARKS	DATE	DWN	CHK	APP	Q.A.	NO.	DIA.	LGT	TYPE	WASHER								
PROJECT NO. <u>BHF-6400 (3)</u>		STATE PROJECT NO. <u>BRIDGE NO. 5</u>																	
MATERIAL: <u>A3270</u> <u>A36M-GR50</u>		ELECTRODES: <u>-</u>				HOLES: <u>AS NOTED</u>				SHOP BOLTS:									
SURFACE PREP. & PAINT:																			
DESCRIPTION: <u>FRAMING PLAN</u>												DRAWN BY		DATE					
JOB:												<u>UPF</u>		<u>12-09</u>					
<u>TH9-TAYLOR ST.- BRIDGE NO. 5</u>												CHKD BY							
<u>MONTPELIER, VERMONT.</u>												APPROV BY							
												Q.A.							
CUSTOMER: <u>WINTER SET</u>																			
CASCO BAY STEEL STRUCTURES, INC.												JOB NO.		DRG. NO.					
75 SPRING HILL ROAD												<u>434</u>		<u>E1</u>					
PHONE (207) 282-7360																			
SACO, MAINE 04072																			
FAX. (207) 282-1179																			
												REV.		△					