

**TRAFFIC SIGN, TYPE A**

- STA. 10+25, RT (2)
- STA. 10+75, RT (2)
- STA. 11+02, RT
- STA. 11+02, LT
- STA. 11+93, LT
- STA. 11+95, RT
- STA. 12+25, LT (2)
- STA. 13+16, LT (2)

**REMOVING SIGNS**

- STA. 10+99.00, 8.68 LT (2)
- STA. 11+91.00, 6.63 RT
- STA. 12+19.83, 12.02 LT (2)
- STA. 13+17.83, 15.55 LT (2)


**ERECTING SALVAGED SIGNS**

- STA. 11+91.00, 6.63 RT

**SIGNING LEGEND**

- N = NEW
- R = REMOVE
- S = SALVAGED SIGN
- R&S = REMOVE AND SALVAGE

NOTE: SALVAGED SIGNS NOT REUSED SHALL BE RETURNED TO THE TOWN.

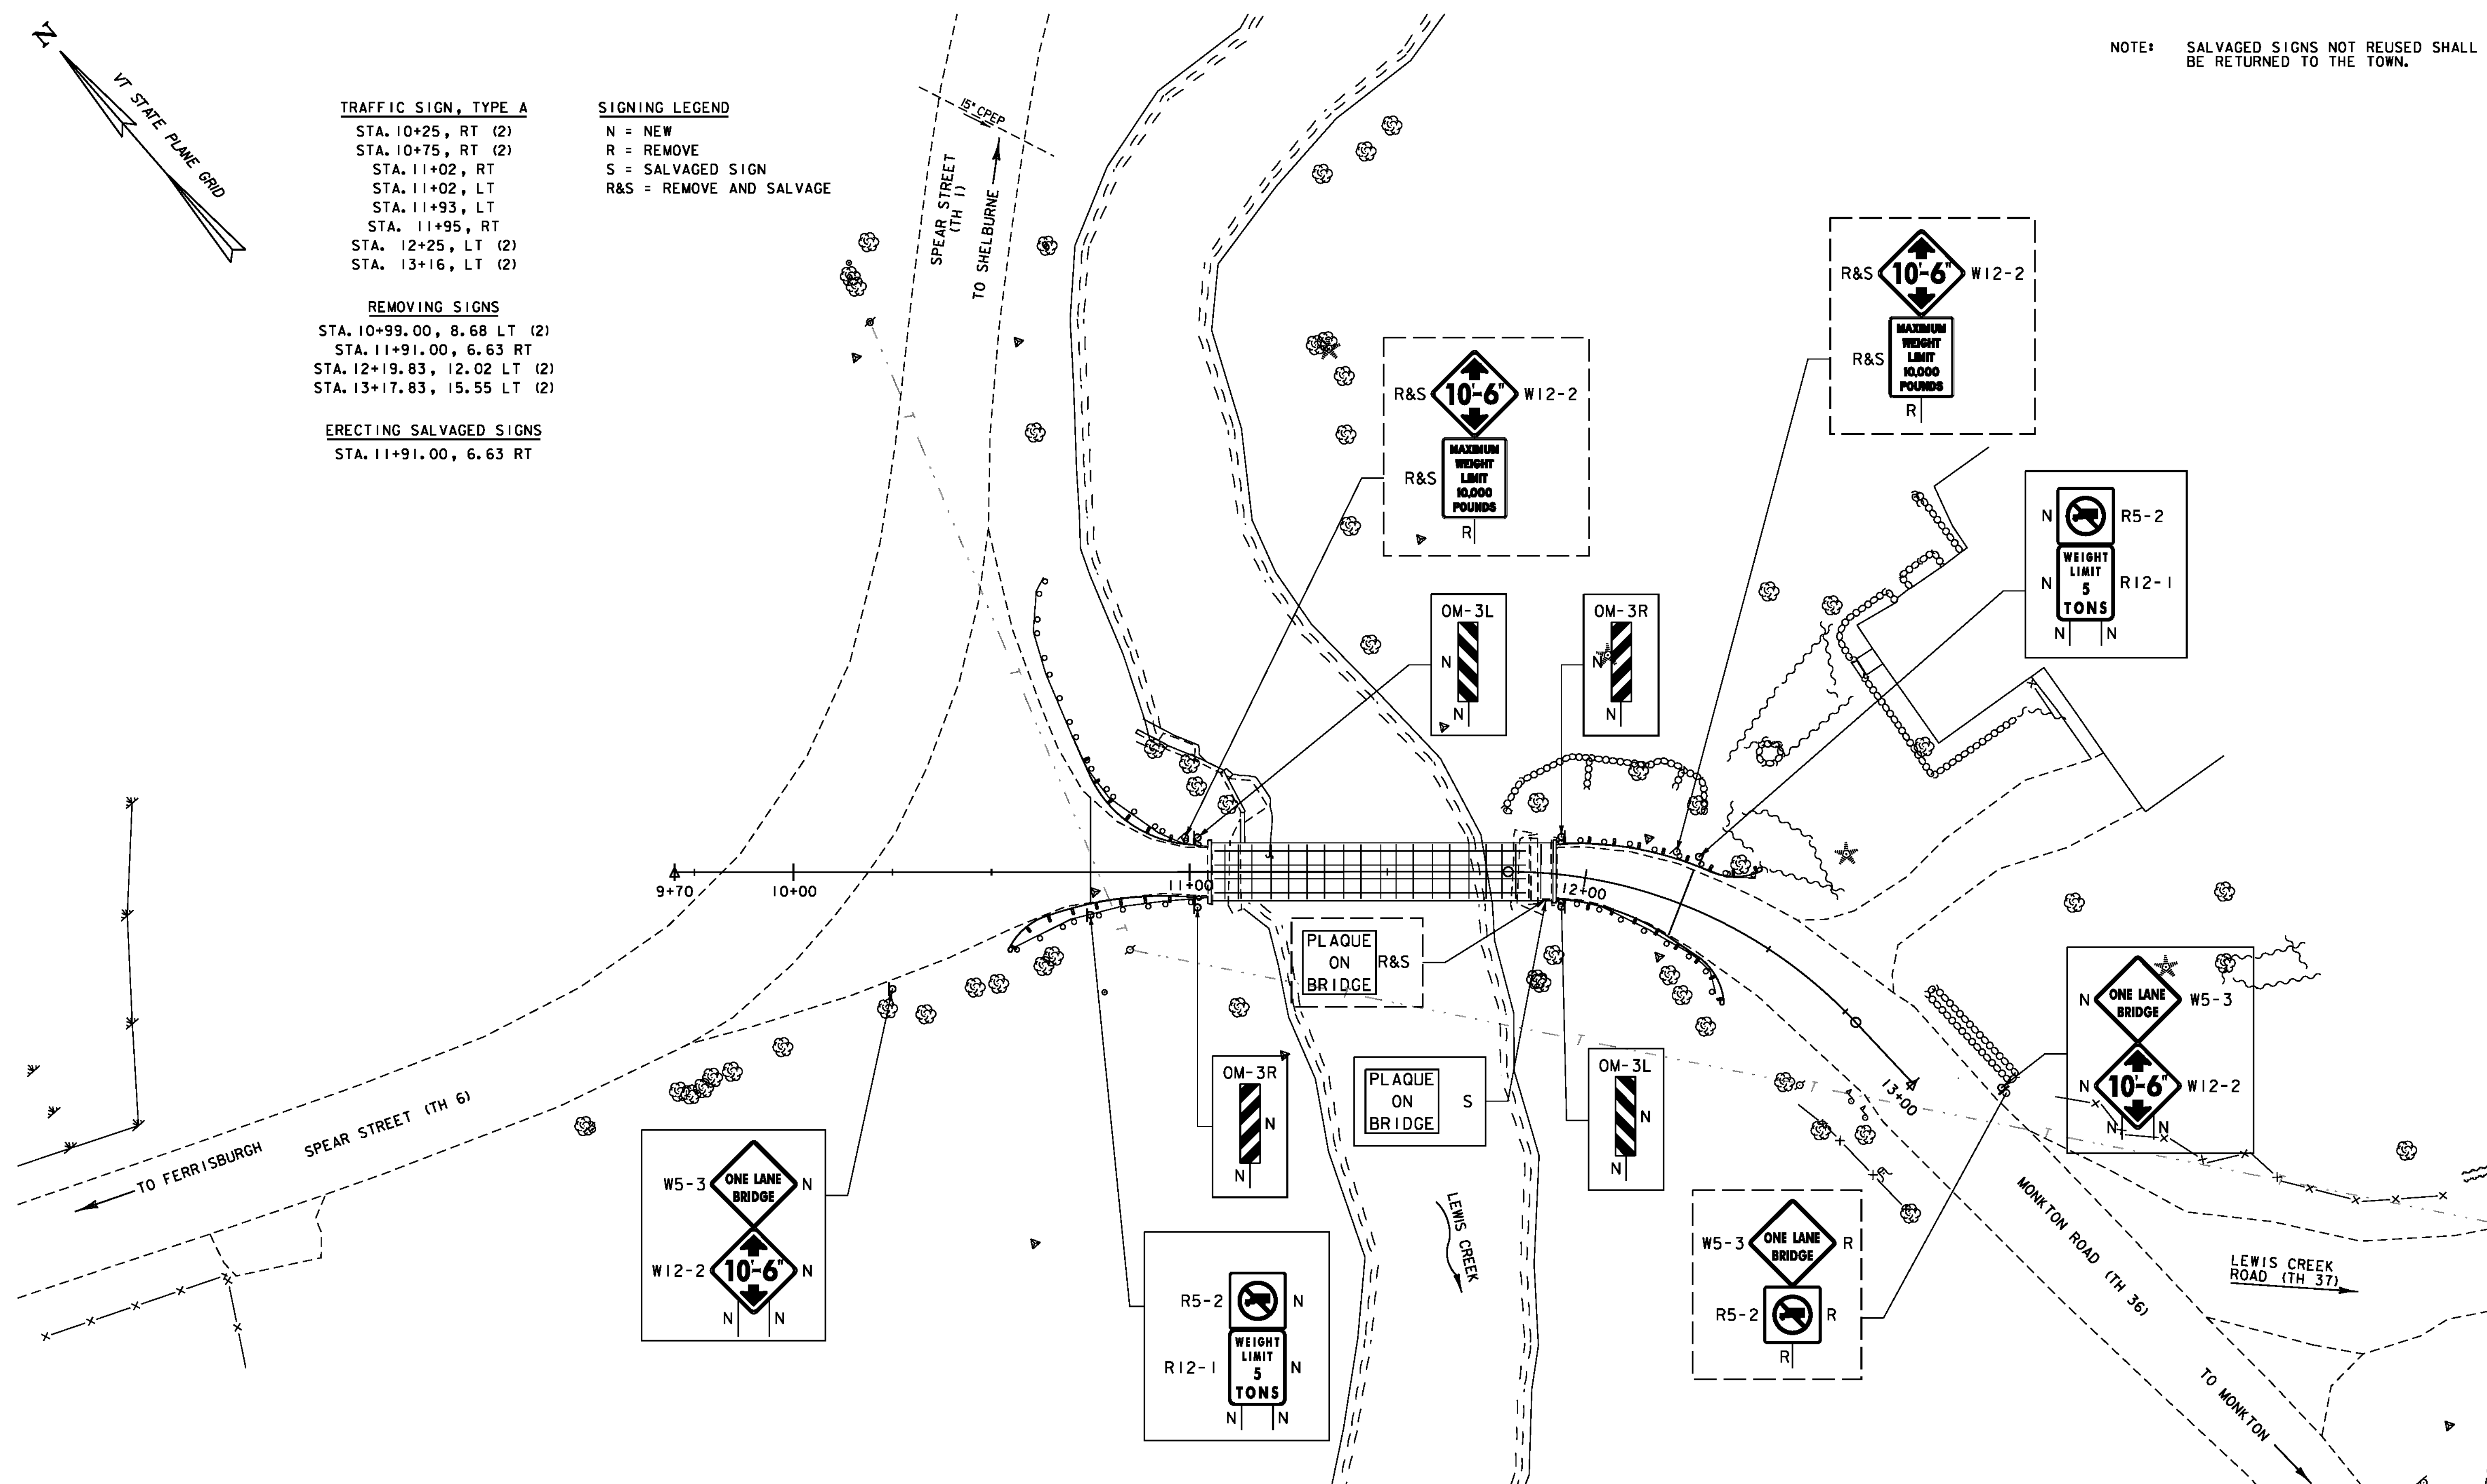

SCALE 1" = 20'-0"  
20 0 20



PROJECT NAME: CHARLOTTE  
PROJECT NUMBER: BHO 1445(34)

FILE NAME: z06j088+sl.dgn  
PROJECT LEADER: M.A. COLGAN  
DESIGNED BY: B.O. CRONIN  
TRAFFIC SIGNS

PLOT DATE: 9/14/2012  
DRAWN BY: E.A. FIALA  
CHECKED BY: S.E. BURBANK  
SHEET 49 OF 55