


Structural and Architectural Engineering

DeStefano & Chamberlain
Incorporated

50 Thorpe Street
Fairfield, CT
06824-5725
Tel. 203 254-7131
Fax 203 254-0263
www.dcstructural.com

SEAL
STATE OF VERMONT
JAMES B. DeSTEFANO P.E.
1443

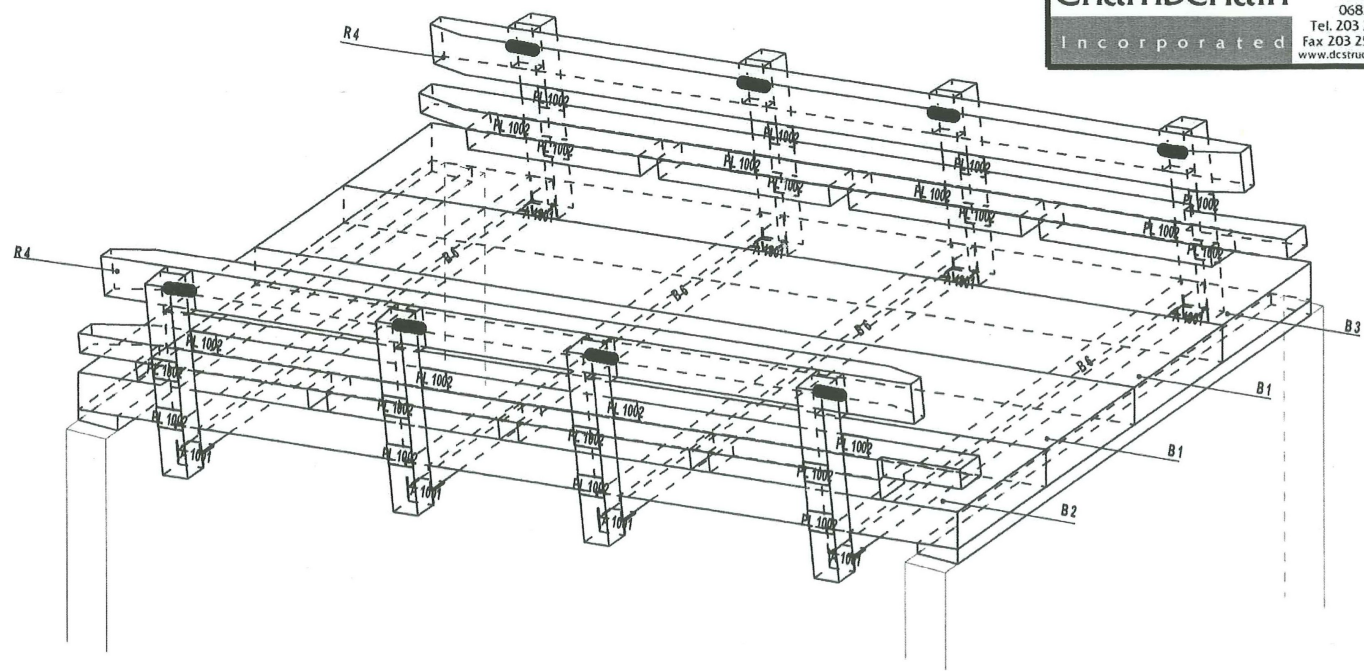

THIS DRAWING MUST BE READ IN CONJUNCTION WITH SK-1 TO SK-3 PREPARED BY JAMES B. DeSTEFANO P.E.

E-03

AXONOMETRIC VIEW		PRINTED: 13/04/2010	Scale: 1:32	FOR RE-APPROVAL - 14/04/2010	START DATE: 14.01.2010	Goodfellow Distribution inc.
Project/Project: Worrall Covered Bridge - Rockingham, VT		FABRICATION		FOR RE-APPROVAL - 19/03/2010	For: J.M.	
No.: 2009-190-U // G-65639		DATE: 26-04-2010		FOR RE-APPROVAL - 19/02/2010	Checked: R.D.	368, Pepsi Road Manchester, NH, 03109
Client / Customer: NEIL H. DANIELS, INC.		REVISION		FOR APPROVAL - 02/02/2010	Verifier:	Tel.: 1-800-361-0625 Fax: 1-877-638-8135

*Revised 7/2/10
JMB*