


TREATMENT AFTER FAB. WITH 0.6 TYPE A PENTACHOLROPHENOL

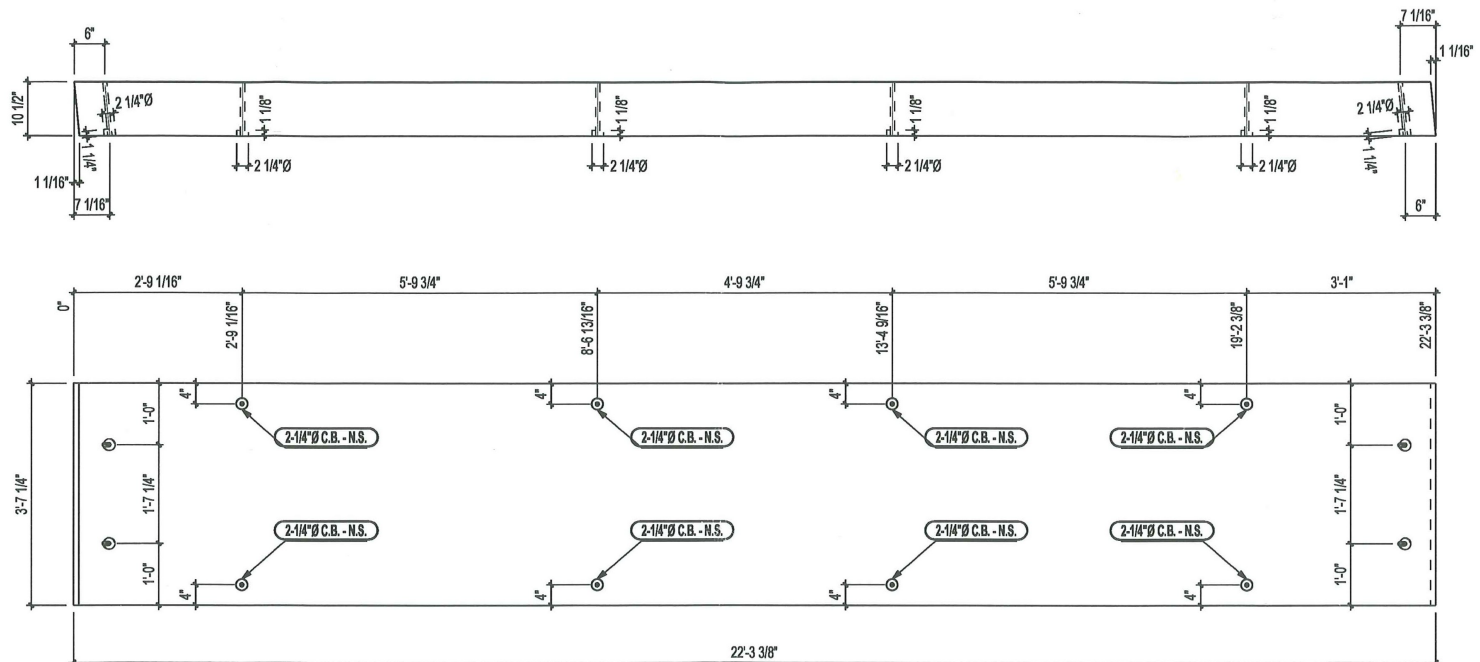

FOR RE-APPROVAL - 14/04/2010
 FOR RE-APPROVAL - 19/03/2010
 FOR RE-APPROVAL - 19/02/2010
 FOR APPROVAL - 02/02/2010

Prod: B1

Deck Panel		PRINTED: 14.08.2010	TROU/HOLE TYP. S.I.C./U.N.O.	21mmØ 13/16"Ø	Qté/Qty: 2	Echelle/Scale: 1:24	14.01.2010	Goodfellow Distribution inc. 368, Pepsi Road Manchester, NH, 03109 Tel: 1-800-361-0625 Fax: 1-877-639-8135
Project/Project: Worrall Covered Bridge - Rockingham, VT		FABRICATION	Stress Grade: Comb. 47		X-section: 10 1/2"/3'-7 1/4"	By: J.M.	Checked: R.D.	
No.: 2009-190-U // G-65639		26/04/2010	DATE:	REVISION	App. Grade: Industrial	Longueur/Lenght: 22'-3 3/8"	Verifier:	
Client / Customer: NEIL H. DANIELS, INC.						Matériel/Material: Southern Pine		

*Rec'd 7/2/10
RA*