


TREATMENT AFTER FAB. WITH 0.6 TYPE A PENTACHOLROPHENOL

FINISH 4 SIDES

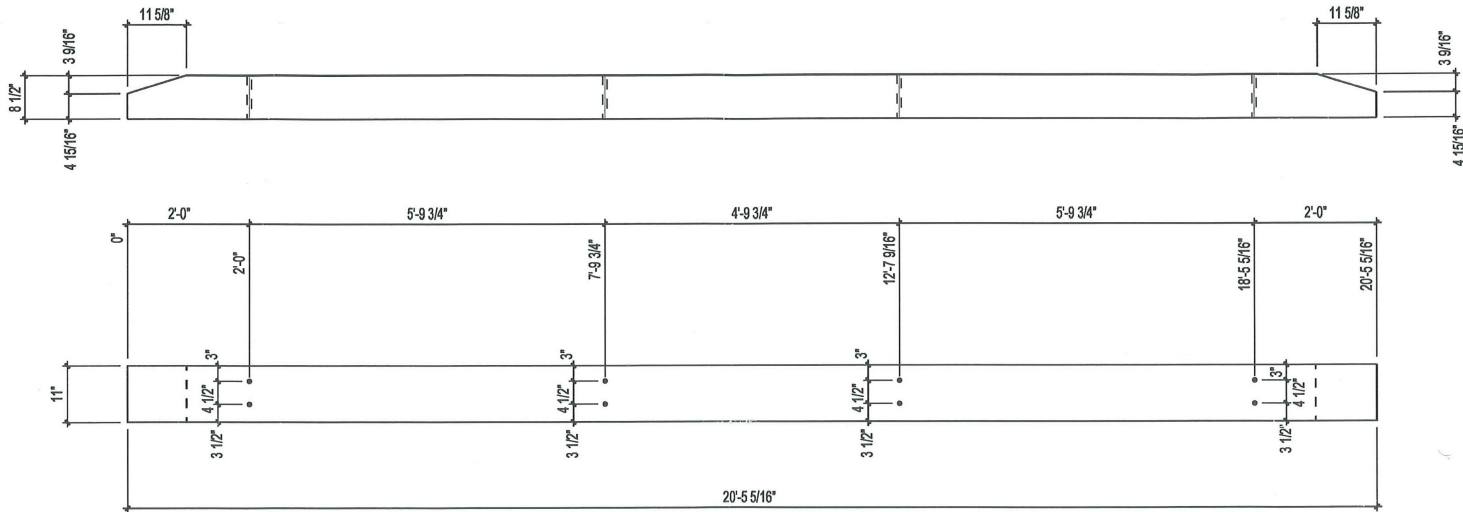

FOR RE-APPROVAL - 14/04/2010

FOR RE-APPROVAL - 19/03/2010

FOR RE-APPROVAL - 19/02/2010

FOR APPROVAL - 02/02/2010

Prod: R4

Rail		PRINTED: 14.08.2010	TROU/HOLE TYP. S.I.C./U.N.O.	21mmØ 13/16"Ø	Qté/Qty: 2	Echelle/Scale: 1:24	14.01.2010	Goodfellow Distribution inc.
Project/Project: Worrall Covered Bridge - Rockingham, VT No.: 2009-190-U // G-65639 Client / Customer: NEIL H. DANIELS, INC.		FABRICATION 26/04/2010	DATE: REVISION	Stress Grade: 16F-V2 App. Grade: Industrial	X-section: 8 1/2" x 11" Longueur/Length: 20'-5 5/16" Materiel/Material: Southern Pine	By: J.M. Checked: R.D.	368, Pepsil Road Manchester, NH, 03109 Tel.: 1-800-361-0625 Fax: 1-877-638-8135	

Real Photo