
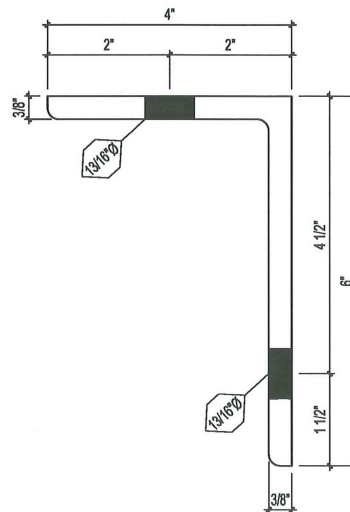


Hot Dipped Galvanized

AS PER AASHTO M 232 M / M232

CUTTING LIST OF PLATES

1 - L 6" x 4" x 3/8" x 7-1/2"

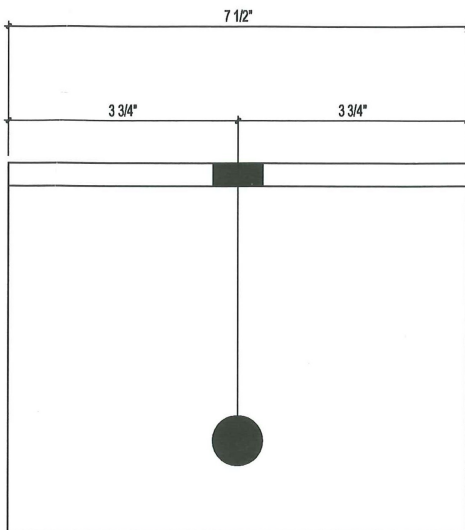

FOR RE-APPROVAL - 14/04/2010

FOR RE-APPROVAL - 19/03/2010

FOR RE-APPROVAL - 19/02/2010

FOR APPROVAL - 02/02/2010

Prod: A1001

SOUDEURE / WELD	TROU/HOLE
1/4" / 6mm	13/16" Ø
1/4" / 6mm	21mm Ø
S.I.C./U.N.O.	

Angle	IMPRIMER / PRINTED: 14.06.2010	Qté/Qty: 8	Echelle/Scale: 1:1	DATE: 14.01.2010	Goodfellow Distribution inc. 388, Pepsi Road Manchester, NH, 03109 Tel.: 1-800-361-0625 Fax: 1-877-638-8135						
Projet/Project: Worrall Covered Bridge - Rockingham, VT No.: 2009-190-U // G-65639 Client / Customer: NEIL H. DANIELS, INC.	FABRICATION 26/04/2010	<table border="1"> <tr> <th>#1</th> <th>#2</th> </tr> <tr> <td>REV.#</td> <td>DATE:</td> </tr> <tr> <td></td> <td>REVISION</td> </tr> </table>	#1	#2		REV.#	DATE:		REVISION	SPECIFICATION ACIER/STEEL: SELON / AS PER: ASTM A36-36 ACIER NUANCE / STEEL GRADE: 44W (300W) CAN/CSA-G-40.21 SOUDURE / WELD; AWD 1:1: ELECTRODES E60XX	By: J.M. Checked: R.D. Visiter:
#1	#2										
REV.#	DATE:										
	REVISION										

*Rec'd
9/2/10
DA*