


Hot Dipped Galvanized

AS PER AASHTO M 232 M / M232

LISTE DE COUPE DES PLAQUES

1 - PL. 5-1/2" x 7-1/2" x 1/4"

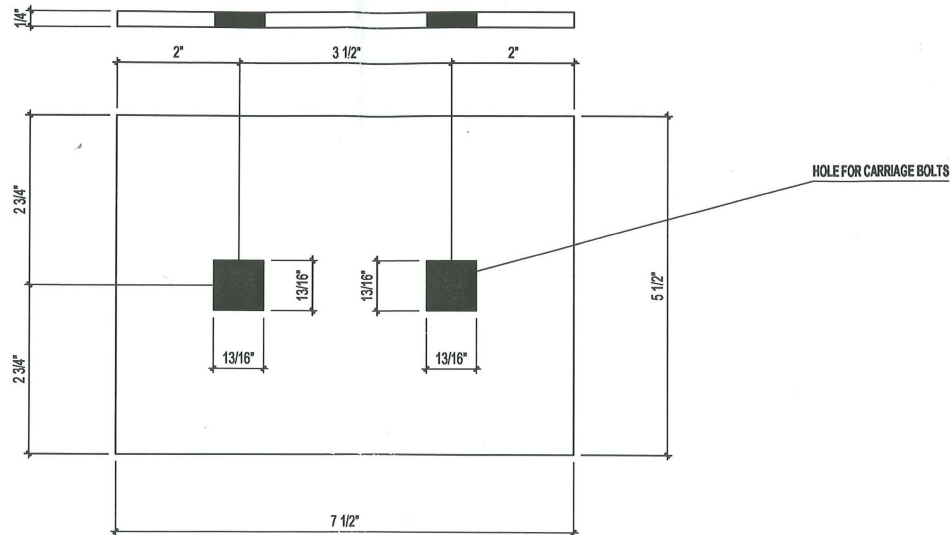

FOR RE-APPROVAL - 14/04/2010

FOR RE-APPROVAL - 19/03/2010

FOR RE-APPROVAL - 19/02/2010

FOR APPROVAL - 02/02/2010

SOUDURE / WELD	TROU/HOLE
1/4" / 6mm	13/16" Ø
7/16" / 6mm	21mm Ø
S.I.C./U.N.O.	S.I.C./U.N.O.

Prod: PL1002

Plate	IMPRIMER / PRINTED: 14.06.2010	Qté/Qty: 24	Echelle/Scale: 1:2	DATE: 14.01.2010
Project/Project: Worrall Covered Bridge - Rockingham, VT	FABRICATION	#1	SPECIFICATION ACIER/STEEL: SELON / AS PER; ASTM A36-36	Goodfellow Distribution inc. 368, Pepsi Road Manchester, NH, 03109 Tel.: 1-800-361-0625 Fax: 1-877-638-6135
No.: 2009-190-U // G-65639	26/04/2010	#1	ACIER NUANCE / STEEL GRADE: 44W (300W) CAN/CSA-G-40.21	
Client / Customer: NEIL H. DANIELS, INC.	REV.#	DATE:	SOUDURE / WELD: AWD 1.1: ELECTRODES E80XX	

*Doc 9/2/10
DA*