


TRAFFIC SIGN SUMMARY SHEET

LOCATION	SIGN LEGEND	SIGN DIMENSIONS		NEW & SALVAGED SIGNS				EXIST POST RETAIN	SALVAGE	NO. OF POSTS	NEW SIGN POSTS																REMARKS	SIGN DETAIL		
		E	A	WIDTH (in)	HEIGHT (in)	"A"	"B"				SALV SIGN	SALV TIS	FLANGED CHANNEL			SQUARE STEEL (in)			TUBULAR ALUMINUM Ø (in)			TUBULAR STEEL Ø (in)				W-SHAPE STEEL		DETAIL ON SHEET NUMBER	STD. SHEET NUMBER	
													lb/ft	lb/ft	lb/ft	1.75	2.0	2.5	3.0	4.0	4.0 MOD	FOUND-ATION	3.0	3.5	4.0	5.0				FTG. SIZE
STA. & OFFSET PER PLAN SHEET (EXACT LOCATION AS DETERMINED BY THE ENGINEER)		2	30	30	6.25					1 EACH SIGN	OPTION ITEMS																	W5 - 3	SEE BELOW	

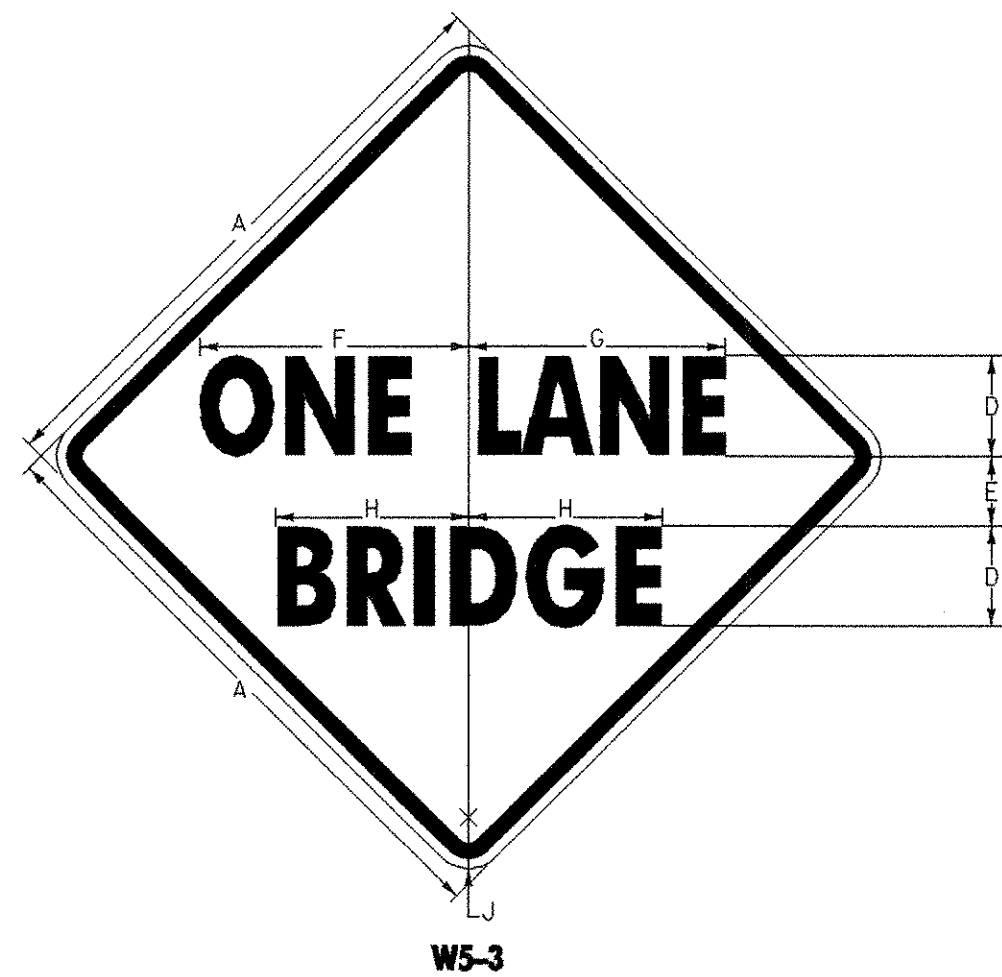

W5-3

SIGN	DIMENSIONS (INCHES)									
	A	B	C	D	E	F	G	H	J	
MIN.	30	1/2	3/4	5C	3/4	13 5/16	12 11/16	9 7/8	1 7/8	
STD.	36	5/8	7/8	6C	4	16	15 1/4	11 1/2	2 1/4	
SPECIAL	48	3/4	1 1/4	8C	5	21 1/4	20 1/4	15 3/8	3	

COLORS
LEGEND-BLACK (NON - REFL)
BACKGROUND - YELLOW (REFL)

NOTE: SIGNS AND POSTS SHOWN ON THIS SHEET SHALL BE PAID FOR UNDER ITEM 675.20, TRAFFIC SIGNS, TYPE A, AND ITEM 675.301, FLANGED CHANNEL SIGN POST.

FINAL POST LENGTHS ARE TO BE DETERMINED IN THE FIELD. POST SIZES ARE COMPUTED BASED ON INFORMATION FURNISHED ON THE STANDARD SHEETS AND THE TRAFFIC & SAFETY DIVISION'S "SIGN POST DESIGN GUIDELINE."

TOTALS	NEW & SALVAGED SIGNS				EXIST POST RETAIN	NEW SIGN POSTS																REMARKS			
	SF	SF	EA.	SF		FLANGED CHANNEL	SQUARE STEEL	TUBULAR ALUMINUM	TUBULAR STEEL	W-SHAPE STEEL	DETAIL ON SHEET NUMBER	STD. SHEET NUMBER													
RANDOLPH	12.5					22																			

PROJECTS: RANDOLPH BHO 1444(50)	
DESIGN FILE NAME: s06j094traf.dgn	
DESIGNED BY: J. WEAVER	PLOT DATE: 17-JAN-2007
TRAFFIC SIGN SUMMARY SHEET	DRAWN BY: J. TREI CHECKED BY: J. WEAVER SHEET: 17 OF 18