



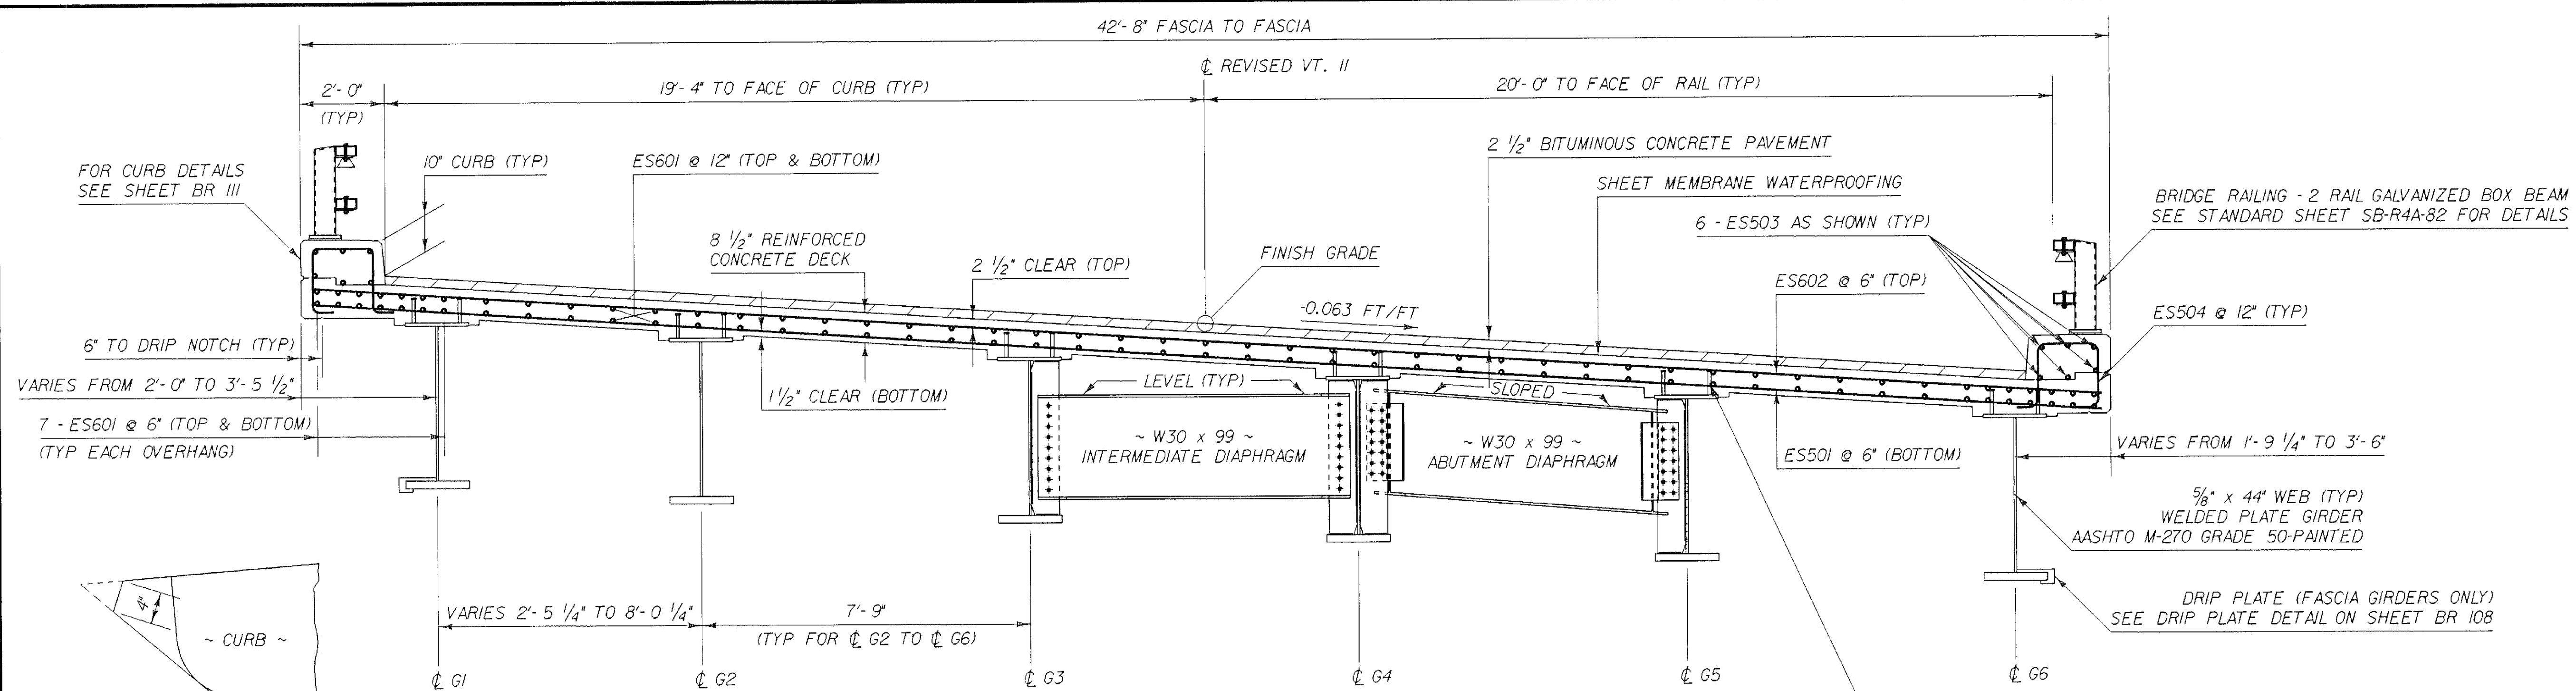


TYPICAL TRANSVERSE BRIDGE SECTION

SCALE: 1/2" = 1'-0"

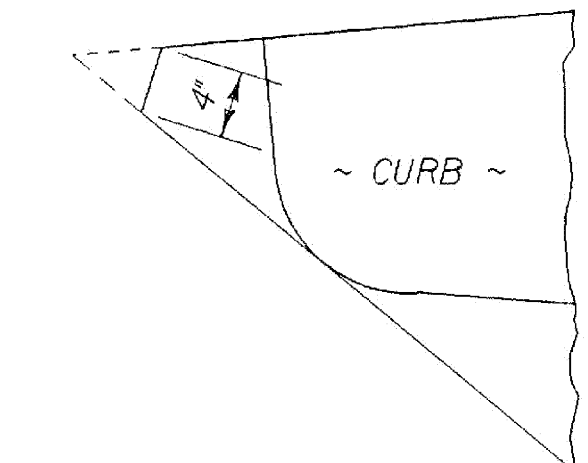

CHAMFER DETAIL

SCALE: 1 1/2" = 1'-0"

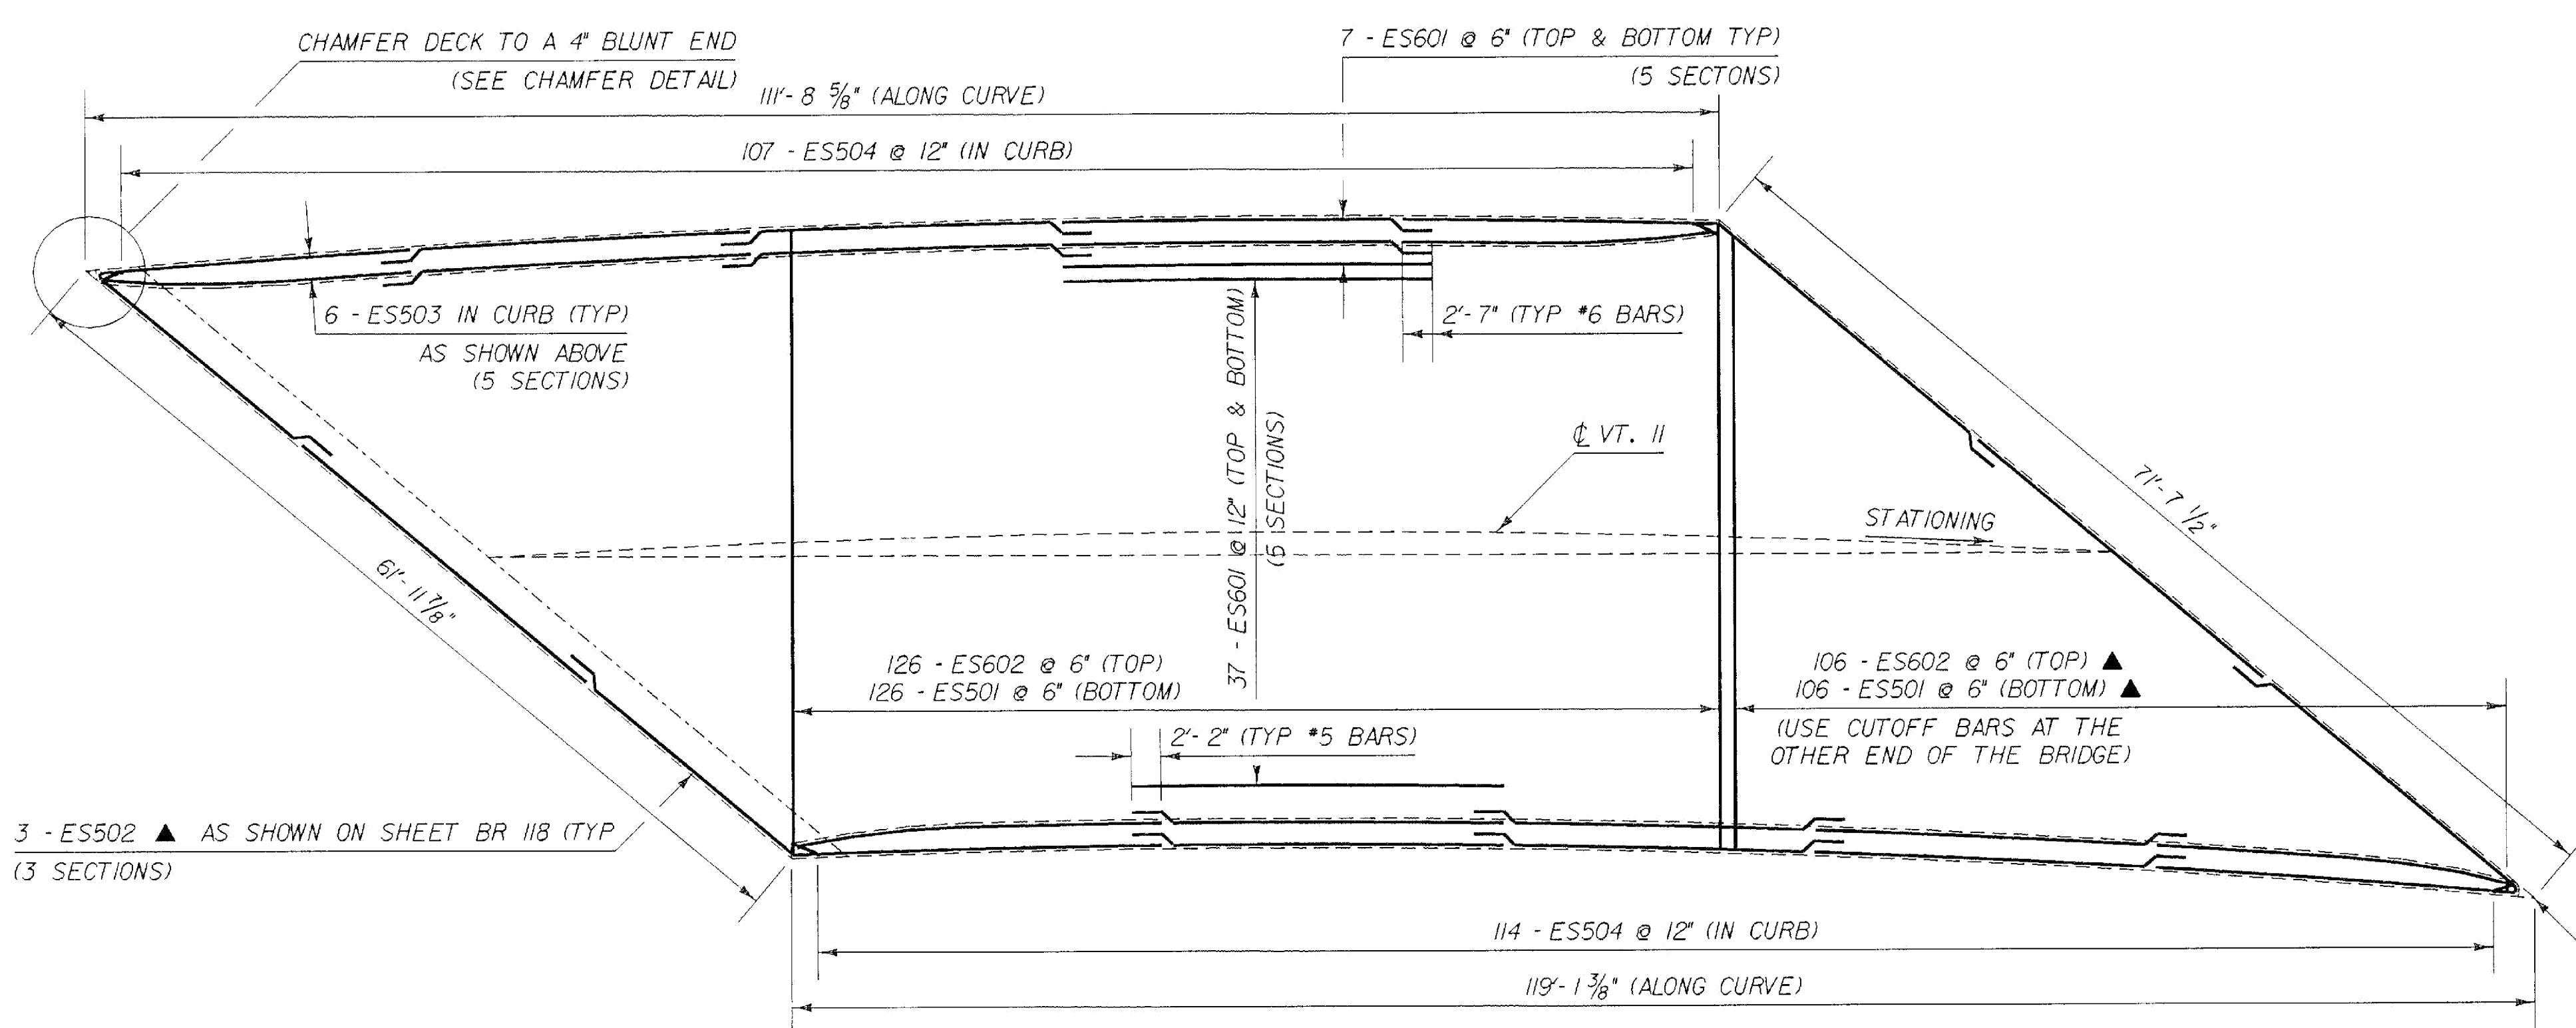


DECK REINFORCING PLAN

SCALE: 1/8" = 1'-0"

FOR GIRDER HAUNCH AND SHEAR CONNECTOR DETAILS SEE DETAILS BELOW

2 ROWS - 7/8" x 7" WELDED STUDS SPACED ALONG GIRDERS AS SHOWN ON SHEET BR 107 (3/4" x 7" WELDED STUDS MAY BE USED AT 2/3 THE INDICATED SPACING)

8 1/2" REINFORCED CONCRETE DECK (REINFORCING STEEL NOT SHOWN FOR CLARITY)

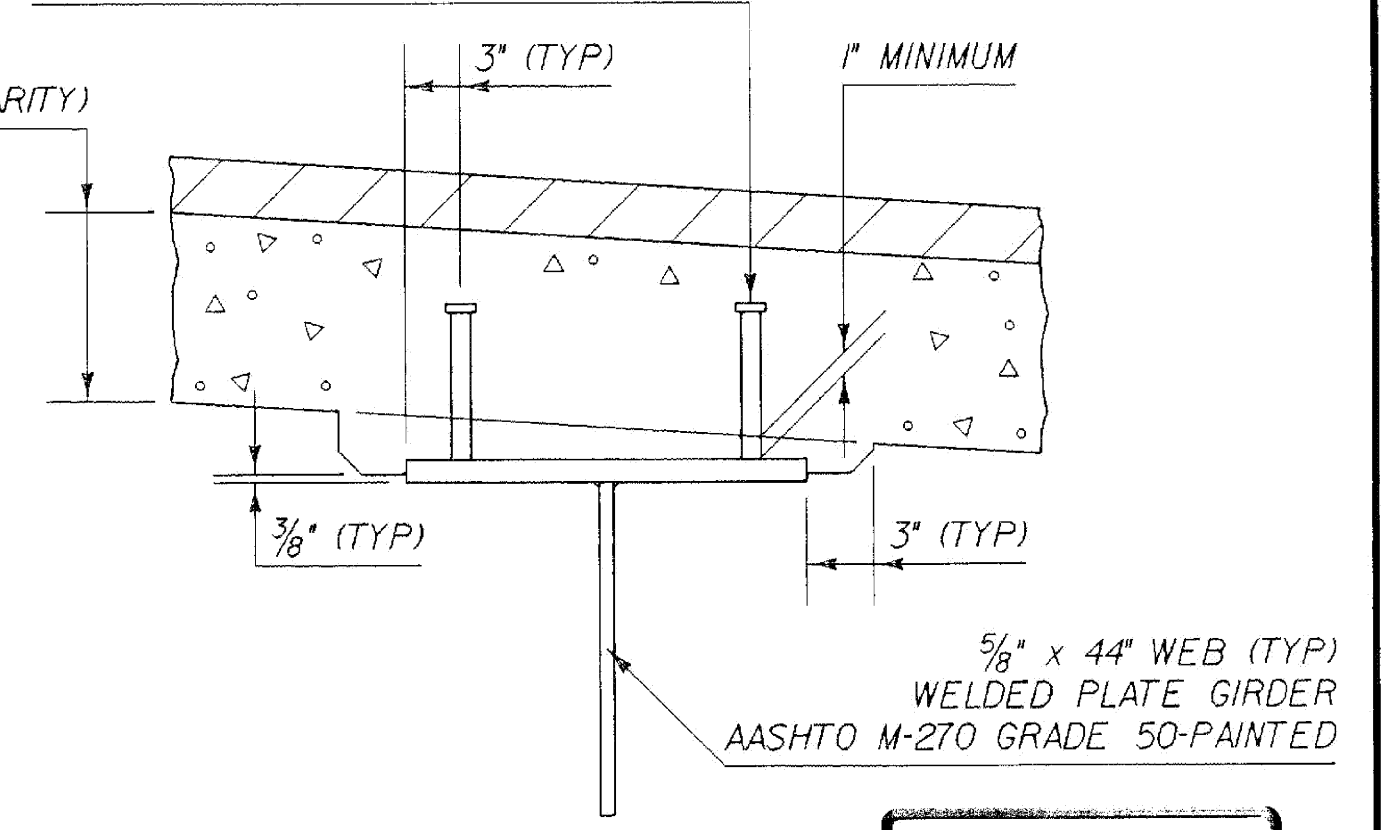

BEAM HAUNCH AND SHEAR CONNECTOR DETAIL

SCALE: 1 1/2" = 1'-0"

STATEWIDE - SOUTHEAST REGION
BHF MEMB(21)

SHEET 17 OF 34
BRIDGE 46
FOR REFERENCE ONLY

STATE OF VERMONT AGENCY OF TRANSPORTATION			
Town Of	CHESTER	Bridge No.	46
Highway No.	VT. 11	Log Sta.	110+16
		Rev. Sta.	15+00
TYPICAL SECTION AND DECK REINFORCING PLAN			
VT. ROUTE 11 OVER THE MIDDLE BRANCH WILLIAMS RIVER			
Designed By	D. J. HOYNE	Drawn By	K. S. CLAIRMONT
Checked By	D. J. HOYNE	Bridge Design Supervisor	
Date	10-91	Date	
PROJECT	CHESTER	PROJECT NO.	BRF-F 016-1(3)
I.G.C. Info.	ZH: [30,47] 77B015FP.DGN:1		
Bridge Sheet No.	BR 105	Sheet	28 of 68