


REMOVE EXISTING PAVEMENT  
TH 10 STA 14+72.9 TO STA 14+77.1 LT (10.9 SY)

CONSTRUCT DRIVE  
TH 10 STA 12+53.2 RT PAVED, 27.5' WIDE  
TH 10 STA 12+74.5 LT PAVED, 12.0' WIDE  
TH 10 STA 13+61.2 LT PAVED, 13.6' WIDE  
TH 10 STA 14+65.9 LT PAVED, 13.9' WIDE  
TH 10 STA 14+74.4 RTPAVED, 10.5' WIDE

CONSTRUCT SIDEWALK RAMP  
TH 10 STA 13+55.1 LT - TYPE 1

CONSTRUCT PORTLAND CEMENT  
CONCRETE SIDEWALK DRIVE ENTRANCE  
TH 10 STA 12+74.5 LT - TYPE 7

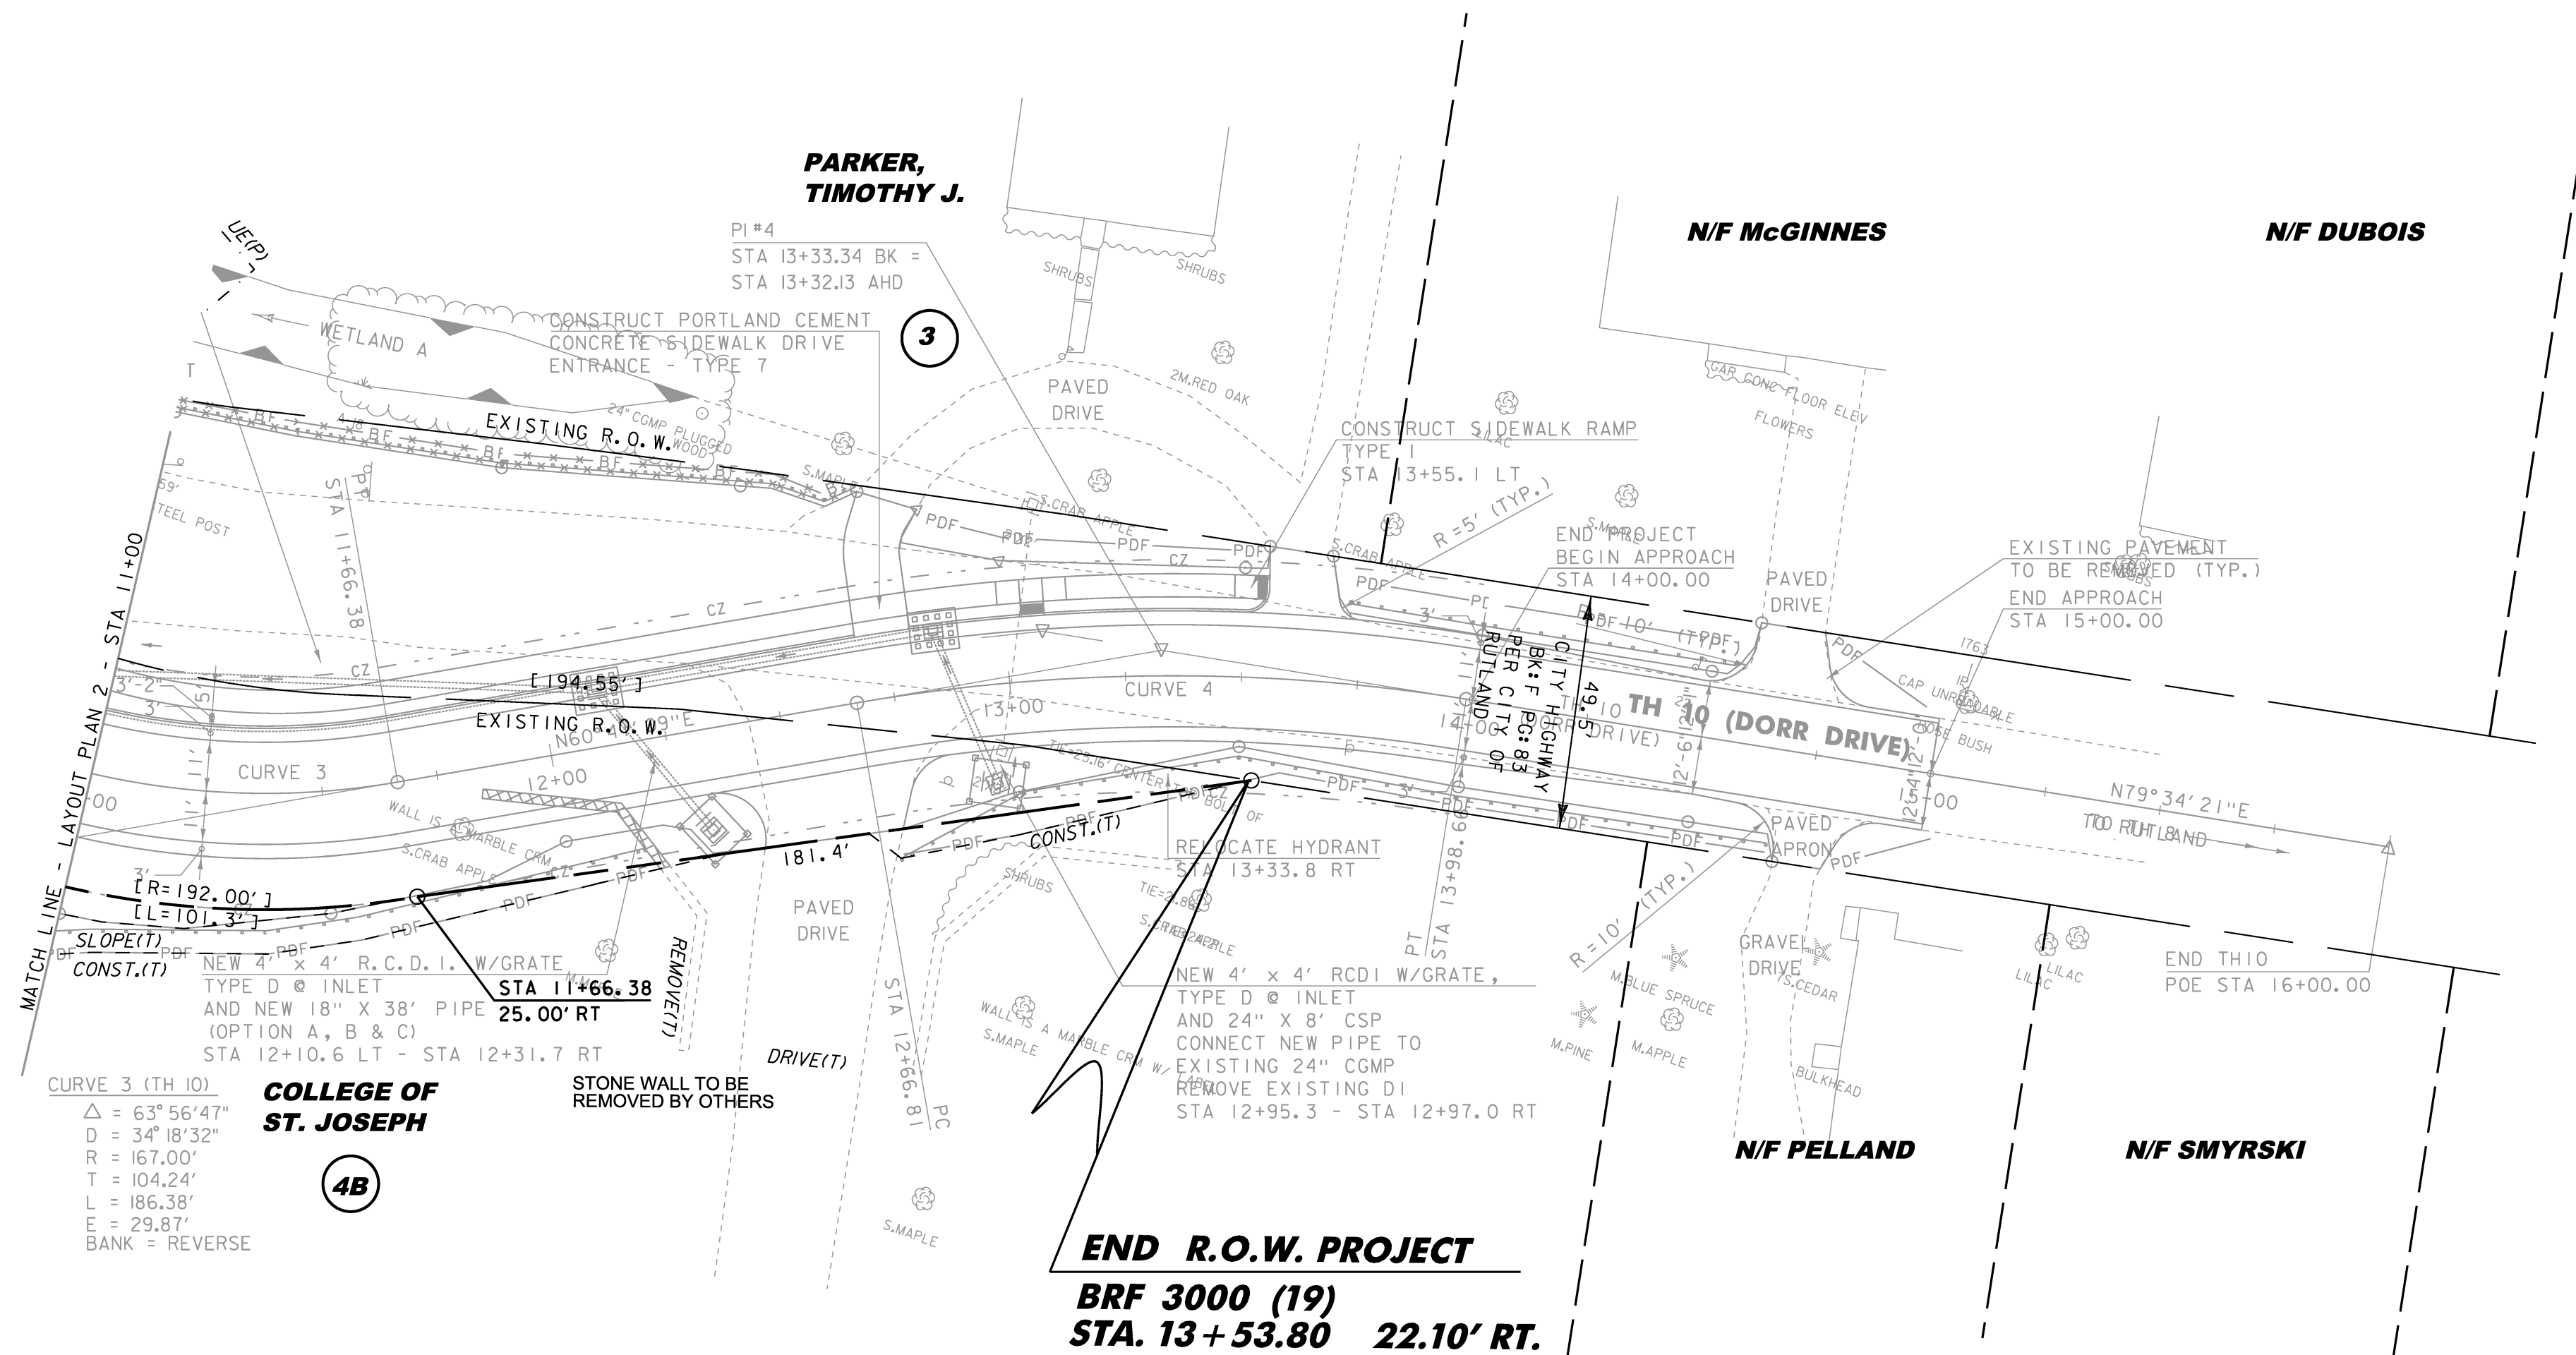

**CURVE 3 (TH 10)**  
 $\Delta = 63^\circ 56' 47''$   
 $D = 34^\circ 18' 32''$   
 $R = 167.00'$   
 $T = 104.24'$   
 $L = 186.38'$   
 $E = 29.87'$   
 BANK = REVERSE

**COLLEGE OF ST. JOSEPH**  
**4B**

**END R.O.W. PROJECT**  
**BRF 3000 (19)**  
**STA. 13+53.80 22.10' RT.**

605.10 6 INCH UNDERDRAIN  
STA 11+00.0 TO STA 12+05.0 LT (99.6 LF)  
605.20 6 INCH UNDERDRAIN CARRIER PIPE  
STA 12+05.0 LT (X LF)  
605.95 UNDERDRAIN FLUSHING BASIN  
STA 12+05.0 LT (1EA)

613.10 STONE FILL, TYPE 1  
TH 10 STA 11+90.2 LT (0.7 CY)  
616.21 VERTICAL GRANITE CURB  
TH 10 STA 11+00.0 - STA 12+66.0 LT (163.1 LF)  
TH 10 STA 12+82.9 - STA 13+54.7 LT (78.4 LF)  
618.10 PORTLAND CEMENT CONCRETE SIDEWALK, 5 INCH  
TH 10 STA 11+00.0 - STA 13+54.7 LT (139.7 SY)  
618.30 DETECTABLE WARNING SURFACE  
TH 10 STA 13+54.7 LT (10.0 SF)  
621.80 REMOVAL AND DISPOSAL OF GUARDRAIL  
TH 10 STA 11+00.0 - STA 11+07.4 LT (4.4 LF)

629.24 DUCTILE IRON PIPE, CEMENT-LINED  
TH 10 STA 13+33.8 RT (5.0 LF)  
629.29 RELOCATE HYDRANT  
TH 10 STA 13+33.8 RT (1EA)  
679.25 REMOVING AND RESETTING LIGHT POLE  
TH 10 STA 12+32.4 RT (1EA)  
TH 10 STA 13+16.0 RT (1EA)

LINE SHOWN ON THIS PLAN AS EXISTING  
PROPERTY LINES P/L ARE BELIEVED TO  
BE ACCURATE BUT SHOULD NOT BE RELIED  
UPON FOR PURPOSES UNRELATED TO THE  
CITY OF RUTLAND'S ACQUISITION OF LAND  
AND RIGHTS FOR THIS PROJECT.

SCALE 1" = 20' - 0"  
 20 0 20

DATUM  
 VERTICAL NAVD 88  
 HORIZONTAL NAD 83 (92)

**FOR R.O.W. USE ONLY**

08J096  
 PROJECT NAME: RUTLAND CITY  
 PROJECT NUMBER: BRF 3000 (19)  
 FILE NAME: Layout 3  
 PROJECT LEADER: M. SARGENT  
 DESIGNED BY: C. HARDIN  
 ROW LAYOUT SHEET 3  
 PLOT DATE: 21-JUL-2014  
 DRAWN BY: C. HARDIN  
 CHECKED BY: D. GOZALKOWSKI  
 SHEET 5 OF 20