

**FINAL PLANS**

NO.	DATE	DESCRIPTION	BY	CHKD

TOWN OF  
WAITSFIELD  
9 BRIDGE STREET  
WAITSFIELD, VT

VILLAGE COVERED  
BRIDGE REHAB. &  
BRIDGE STREET  
STORMWATER  
IMPROVEMENTS

SHEET TITLE  
**BRIDGE STREET  
NORTHWEST  
RETAINING WALL -  
LAYOUT SHEET**

DRAWN BY RHB/JDG	DATE DEC. 2014
CHECKED BY EPD	D&K PROJECT # 620922
PROJ. ENG. RHB	D&K ARCHIVE # 620922

SHEET NUMBER

**21**

BENCHMARK  
USGS DISC IN LEDGE  
EL. 697.92

VERTICAL GRANITE CURB  
(SEE SSMG 72 PLANS)

NEW CATCH BASIN  
(TYP.) (SEE SSMG 72 PLANS)

EXISTING  
FOUNDATION

NEW  
RAILING

VERTICAL  
GRANITE  
CURB

EXISTING  
CATCH BASIN

END WALL  
STA. 4+34.89  
16.41' LT

MATCH TO EXISTING  
RETAINING WALL

BEGIN WALL  
STA. 4+02.00  
13.51' LT

REMOVE EXISTING WALL  
AND CONSTRUCT NEW  
RETAINING WALL


BRIDGE STREET (T.H. NO. 1)

10+00

4+00

LAYOUT

SCALE 1/4" = 1'-0"

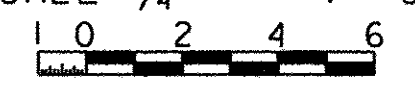

DATUM  
VERTICAL NAVD 88  
HORIZONTAL NAD 83 (GPS)