
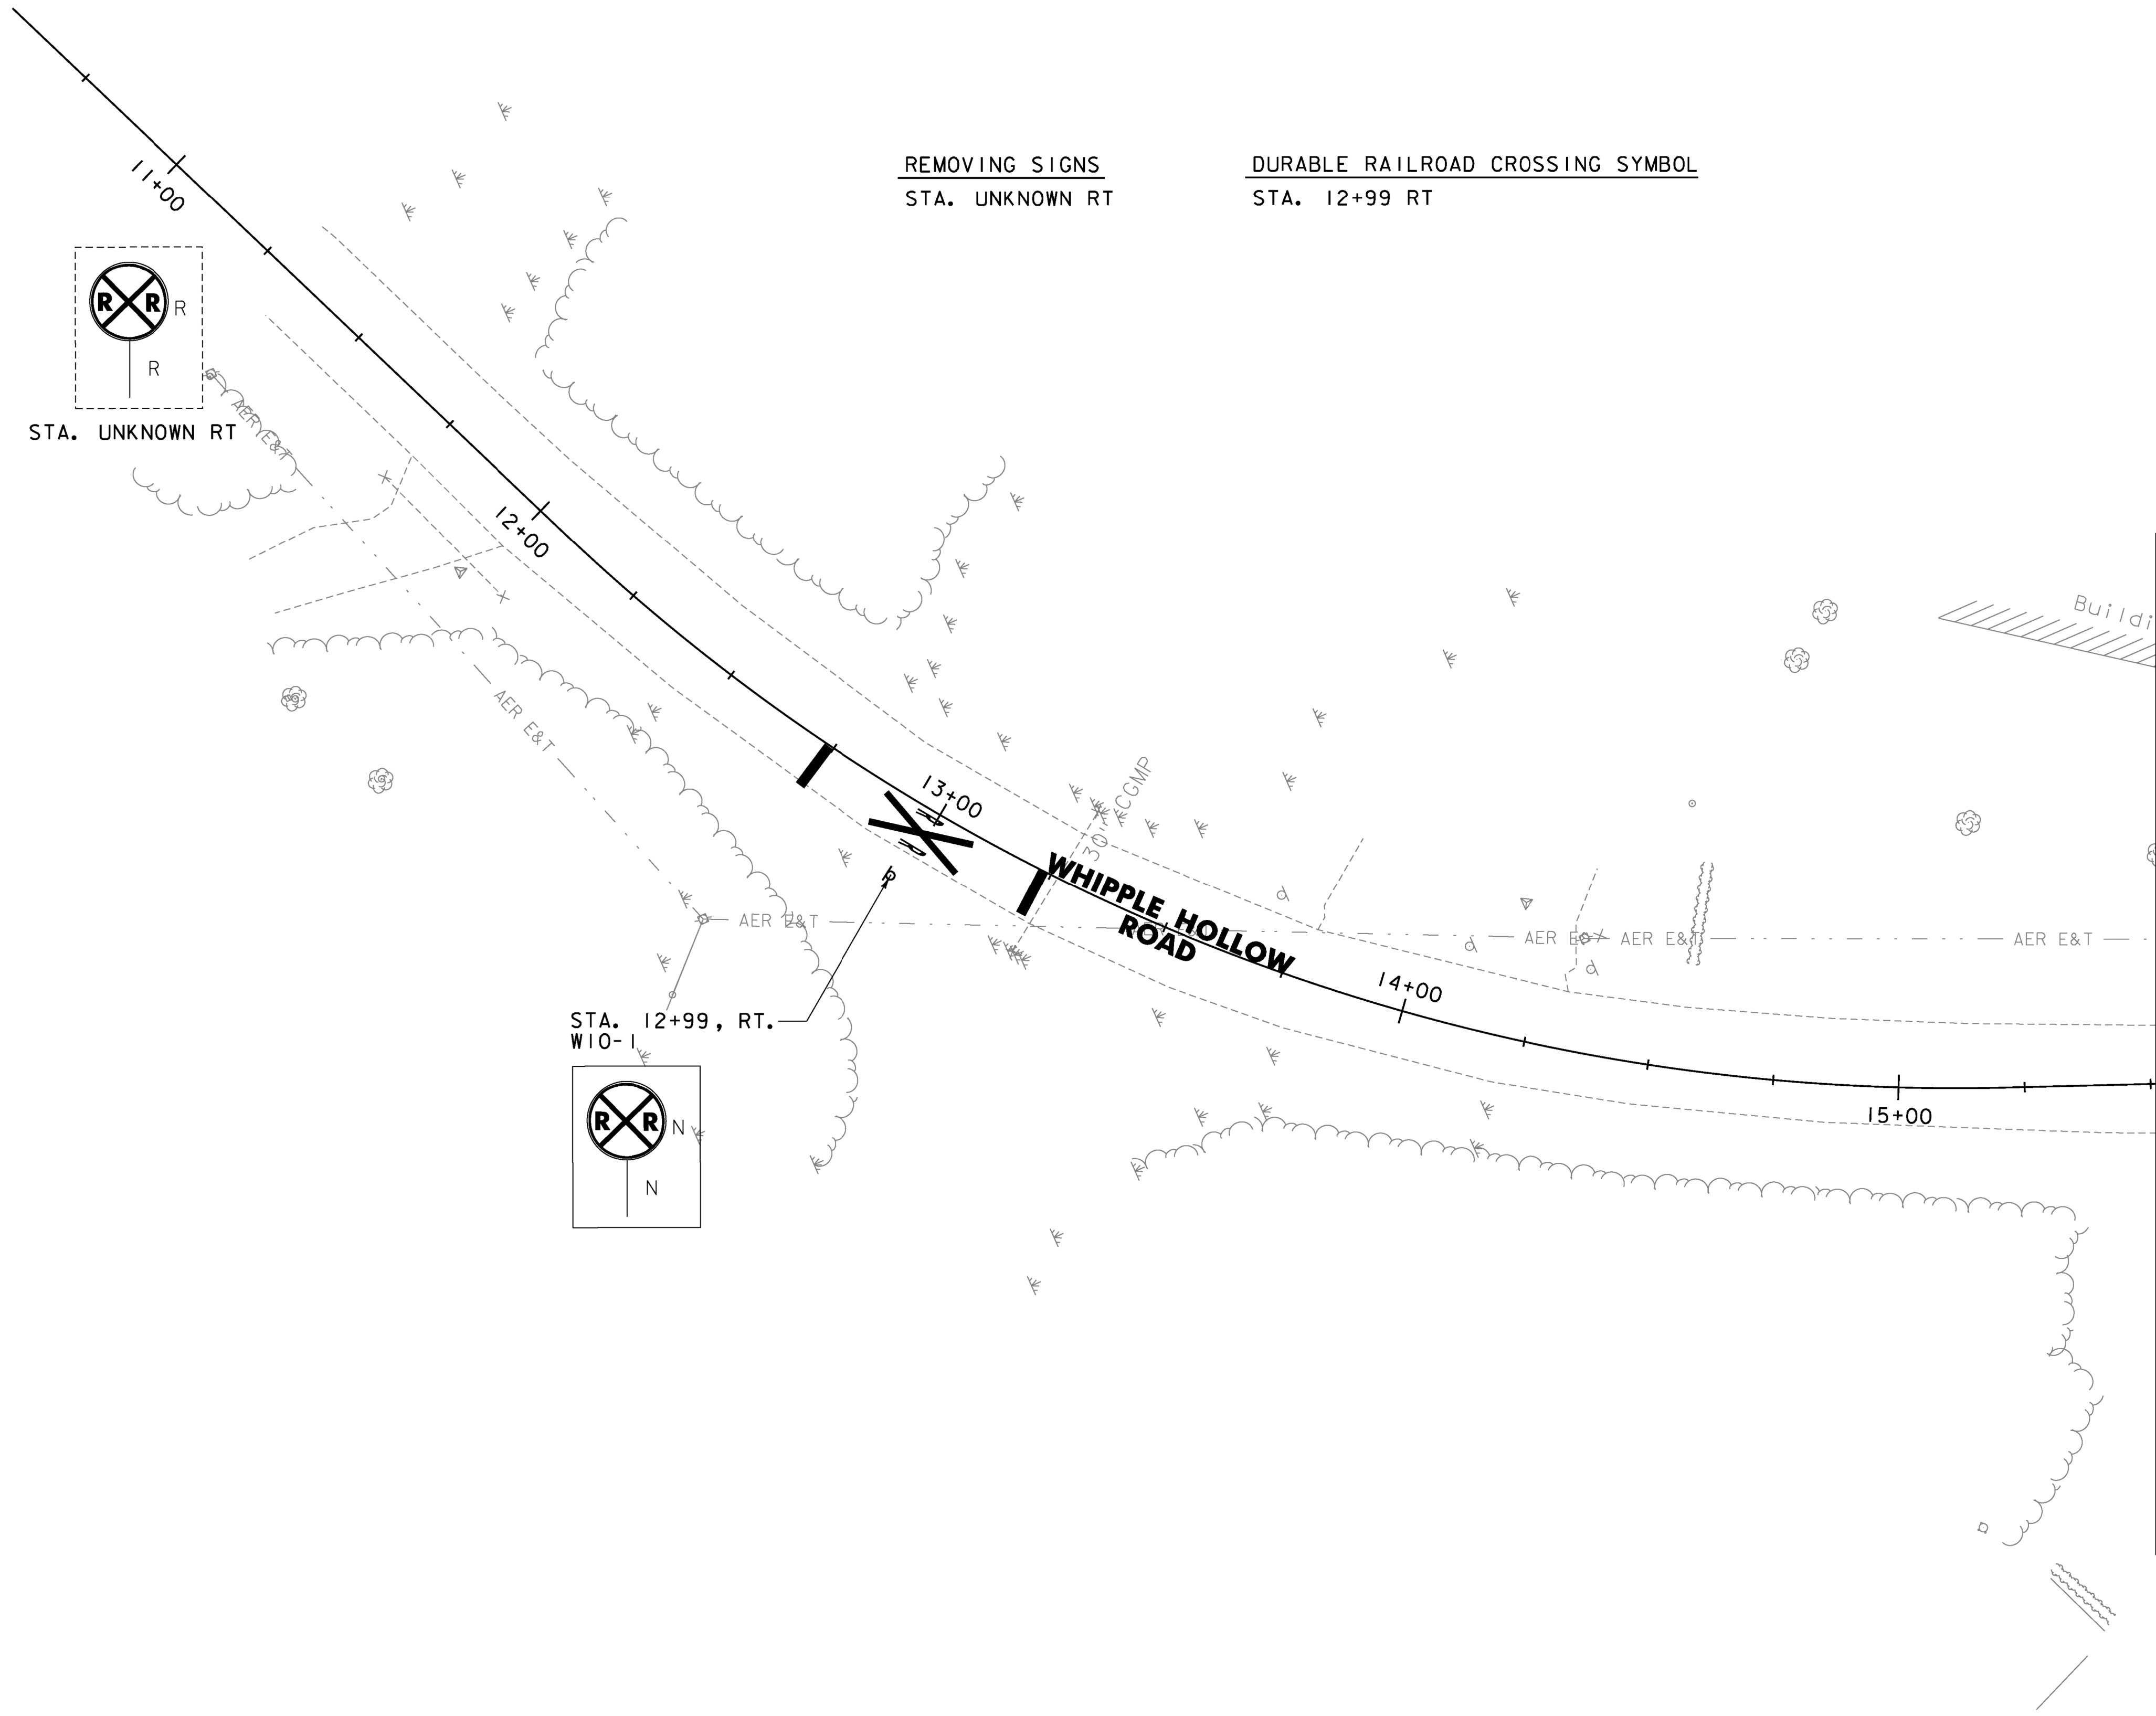
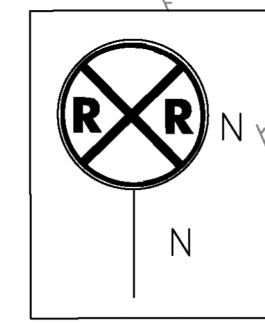


REMOVING SIGNS
STA. UNKNOWN RT

DURABLE RAILROAD CROSSING SYMBOL
STA. 12+99 RT

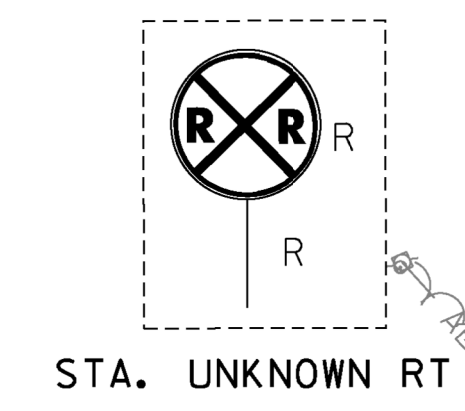

MATCHLINE
SEE SHEET SP-2

SIGN LEGEND	
N	= NEW
R	= REMOVE
R&S	= REMOVE & SALVAGE
S	= SALVAGE SIGN
RET	= RETAIN
B-B	= BACK TO BACK



PROJECT NAME:	PITTSFORD		
PROJECT NUMBER:	STP 2033(21)		
FILE NAME:	...plotfiles\10 sign striping.dgn	PLOT DATE:	5/21/2013
PROJECT LEADER:	G. EDWARDS	DRAWN BY:	DKG
DESIGNED BY:	STANTEC	CHECKED BY:	KJR
SIGNING, PAVEMENT MARKINGS SP-1	SHEET 12	OF 21	

