

646.602 TEMPORARY 4 INCH WHITE LINE, PAINT  
 (ALL LINES WILL INCLUDE EDGE LINE BREAKS AND RADIUS FOR TOWN HIGHWAYS)  
 TH 10 STA 3+25.00 - STA 7+00.00 EDGE LINE LT & RT

646.406 DURABLE 4 INCH WHITE LINE, RECESSED POLYUREA  
 (ALL LINES WILL INCLUDE EDGE LINE BREAKS AND RADIUS FOR TOWN HIGHWAYS)  
 TH 10 STA 3+25.00 - STA 7+00.00 EDGE LINE LT & RT

646.416 DURABLE 4 INCH YELLOW LINE, RECESSED POLYUREA  
 (ALL LINES WILL INCLUDE C/L BREAKS FOR TOWN HIGHWAYS) S=SOLID, D=DASHED LT C RT  
 TH 10 STA 3+25.00 - STA 7+00.00 S - S

646.612 TEMPORARY 4 INCH YELLOW LINE, PAINT  
 (ALL LINES WILL INCLUDE C/L BREAKS FOR TOWN HIGHWAYS) S=SOLID, D=DASHED LT C RT  
 TH 10 STA 3+25.00 - STA 7+00.00 S - S


646.511 DURABLE RAILROAD CROSSING SYMBOL, TYPE A TAPE  
 TH 10 STA 5+13 LT (1 EA)

646.712 TEMPORARY RAILROAD CROSSING SYMBOL, PAINT  
 TH 10 STA 5+13 LT (2 EA)

675.50 REMOVING SIGNS  
 AS SHOWN - 2

**NOTE:**  
 1. THE "STOP HERE ON RED" SIGN AT STA 6+93.0 LT SHALL ONLY BE REMOVED ONCE THE TEMPORARY TRAFFIC SIGNAL HAS BEEN REMOVED FROM SERVICE. SEE TEMPORARY TRAFFIC SIGNAL PLAN, SHEET 42, FOR FURTHER DETAILS.

**SIGN LEGEND**  
 R = REMOVE  
 S = SALVAGE  
 N = NEW  
 RET = RETAIN  
 B-B = BACK TO BACK  
 EXISTING = \_\_\_\_\_  
 NEW = \_\_\_\_\_

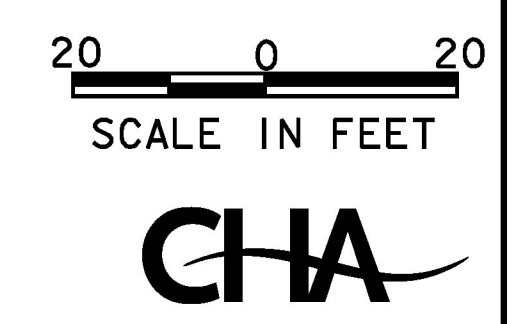

<b>SIGNING &amp; STRIPING PLAN SHEET #1</b>	PROJECT NAME: RUTLAND CITY	PLOT DATE: 6/30/2014
	PROJECT NUMBER: BRP 3000 (I9)	DRAWN BY: C.R.H.
	PROJECT LEADER: M.D.S.	CHECKED BY: D.E.G.
	DESIGNED BY: C.R.H.	SHEET 47 OF 245
	DWG. NO.: SSP-1	

FILE NAME = V:\P\Projects\VT\2014\15\ACADD\MSTN\08\0916\ecmsul\anta\208\0916\brp-rsp.dgn  
 DATE/TIME = 6/30/2014 4:49:16  
 USER =