


646.406 DURABLE 4 INCH WHITE LINE, RECESSED POLYUREA
 (ALL LINES WILL INCLUDE EDGE LINE BREAKS AND RADIUS FOR TOWN HIGHWAYS)
 TH-10 STA 7+00.00 - STA 11+00.00 EDGE LINE LT
 TH-10 STA 7+00.00 - STA 10+28.00 EDGE LINE RT
 TH-10 STA 10+68.00 - STA 11+00.00 EDGE LINE RT
 CLEMENT ROAD STA 20+19.00 - STA 21+00.00 EDGE LINE LT & RT

646.602 TEMPORARY 4 INCH WHITE LINE, PAINT
 (ALL LINES WILL INCLUDE EDGE LINE BREAKS AND RADIUS FOR TOWN HIGHWAYS)
 TH-10 STA 7+00.00 - STA 11+00.00 EDGE LINE LT
 TH-10 STA 7+00.00 - STA 10+28.00 EDGE LINE RT
 TH-10 STA 10+68.00 - STA 11+00.00 EDGE LINE RT
 CLEMENT ROAD STA 20+19.00 - STA 21+00.00 EDGE LINE LT & RT

646.416 DURABLE 4 INCH YELLOW LINE, RECESSED POLYUREA
 (ALL LINES WILL INCLUDE C/L BREAKS FOR TOWN HIGHWAYS) S=SOLID, D=DASHED
 TH-10 STA 7+00.00 - STA 10+28.00 S S S
 TH-10 STA 10+68.00 - STA 11+00.00 S - - S
 CLEMENT ROAD STA 20+18.00 - STA 21+00.00 S - - S

646.612 TEMPORARY 4 INCH YELLOW LINE, PAINT
 (ALL LINES WILL INCLUDE C/L BREAKS FOR TOWN HIGHWAYS) S=SOLID, D=DASHED
 TH-10 STA 7+00.00 - STA 10+28.00 S S S
 TH-10 STA 10+68.00 - STA 11+00.00 S - - S
 CLEMENT ROAD STA 20+18.00 - STA 21+00.00 S - - S

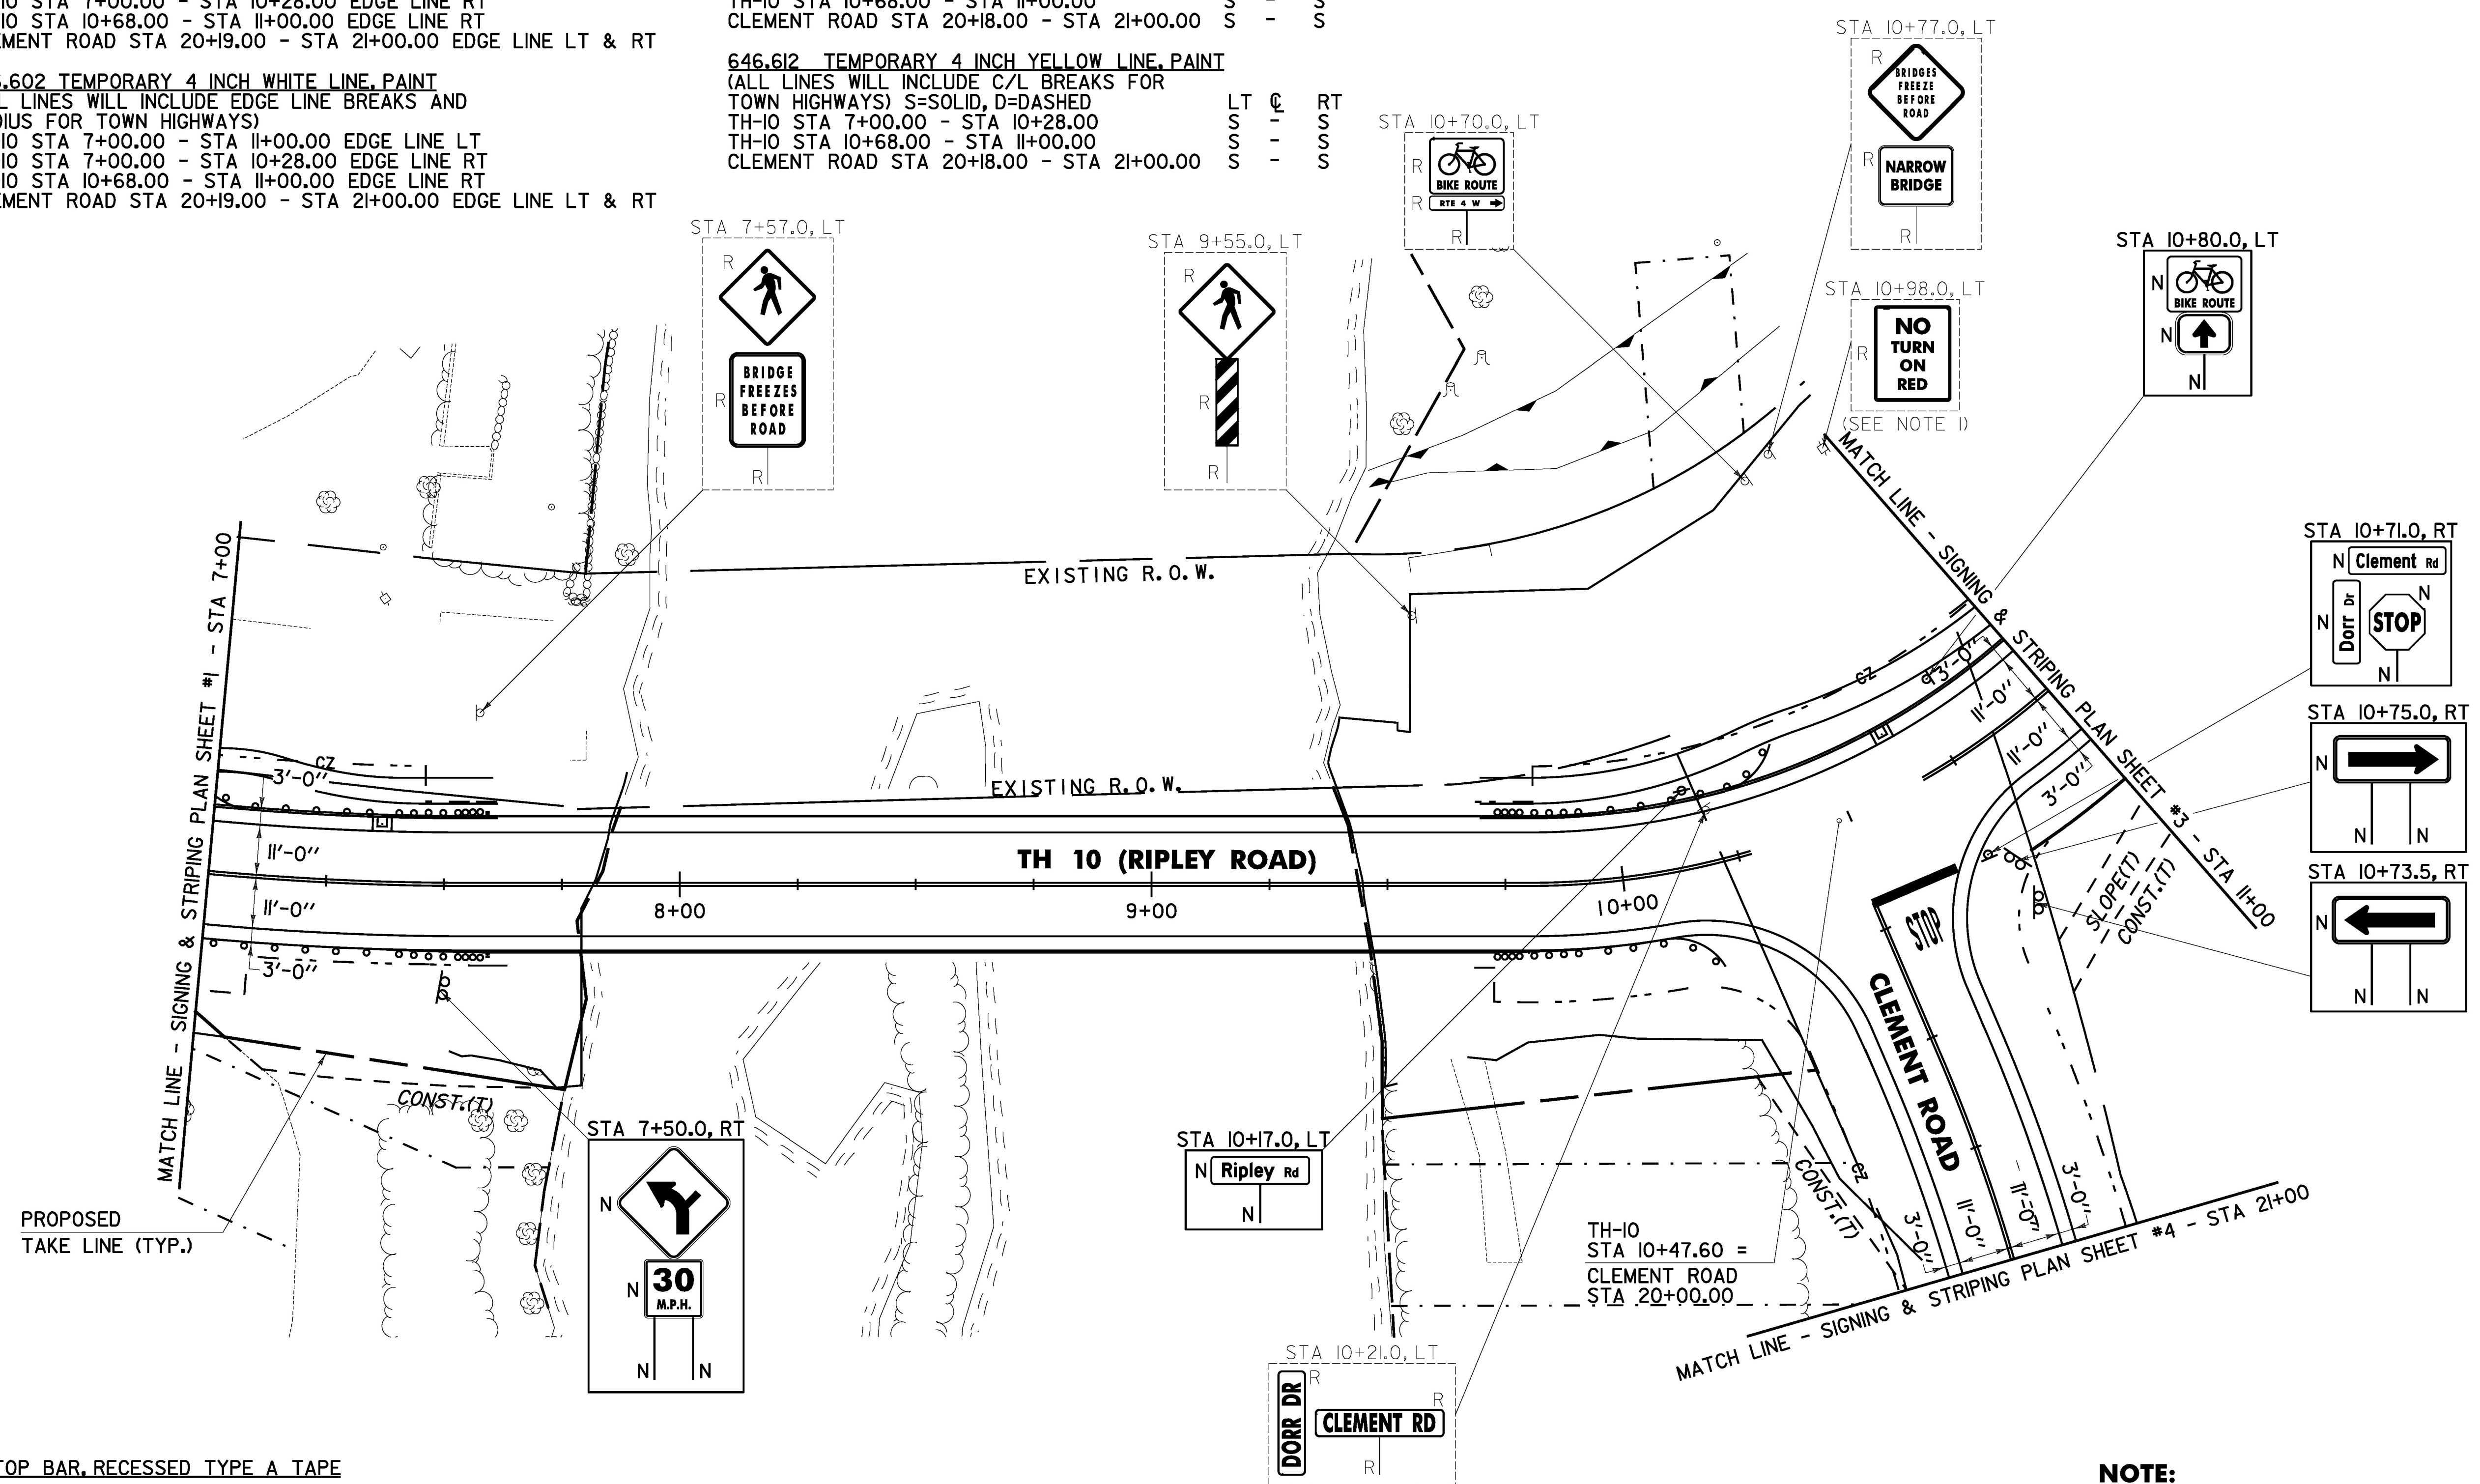

646.487 DURABLE 24 INCH STOP BAR, RECESSED TYPE A TAPE
 CLEMENT ROAD:
 STA 20+19.00 LT

646.682 TEMPORARY 24 INCH STOP BAR, PAINT
 CLEMENT ROAD:
 STA 20+19.00 LT

646.491 DURABLE LETTER OR SYMBOL, TYPE A TAPE
 CLEMENT ROAD:
 STA 20+28.00 LT, "S,T,O,P" (4 EA)

646.692 TEMPORARY LETTER OR SYMBOL, PAINT
 CLEMENT ROAD:
 STA 20+28.00 LT, "S,T,O,P" (8 EA)

675.50 REMOVING SIGNS
 AS SHOWN - 11

SIGN LEGEND
 R = REMOVE
 S = SALVAGE
 N = NEW
 RET = RETAIN
 B-B = BACK TO BACK
 EXISTING =
 NEW =

20 0 20
 SCALE IN FEET

NOTE:
 1. EXISTING SIGN IS MOUNTED ON UTILITY POLE.

SIGNING & STRIPING PLAN SHEET #2	PROJECT NAME: RUTLAND CITY	PLOT DATE: 6/30/2014
	PROJECT NUMBER: BRP 3000 (19)	DRAWN BY: C.R.H.
	PROJECT LEADER: M.D.S.	CHECKED BY: D.E.G.
	DESIGNED BY: C.R.H.	SHEET 48 OF 245
	DWG. NO.: SSP-2	

FILE NAME = W:\P\c\ess\4\ANY\K2\2015\CADD\MSTN\08\096\ecmsul\anta\208\096bdr-esp.dgn
 DATE/TIME = 6/30/2014 4:49:16
 USER =