


646.406 DURABLE 4 INCH WHITE LINE, RECESSED POLYUREA
 (ALL LINES WILL INCLUDE EDGE LINE BREAKS AND
 RADIUS FOR TOWN HIGHWAYS)
 TH-10 STA 11+00.00 - STA 15+00.00 EDGE LINE LT & RT

646.602 TEMPORARY 4 INCH WHITE LINE, PAINT
 (ALL LINES WILL INCLUDE EDGE LINE BREAKS AND
 RADIUS FOR TOWN HIGHWAYS)
 TH-10 STA 11+00.00 - STA 15+00.00 EDGE LINE LT & RT

646.416 DURABLE 4 INCH YELLOW LINE, RECESSED POLYUREA
 (ALL LINES WILL INCLUDE C/L BREAKS FOR
 TOWN HIGHWAYS) S=SOLID, D=DASHED LT ☐ RT
 TH-10 STA 11+00.00 - STA 15+00.00 S - S


646.612 TEMPORARY 4 INCH YELLOW LINE, PAINT
 (ALL LINES WILL INCLUDE C/L BREAKS FOR
 TOWN HIGHWAYS) S=SOLID, D=DASHED LT ☐ RT
 TH-10 STA 11+00.00 - STA 15+00.00 S - S

675.50 REMOVING SIGNS
 AS SHOWN - 5

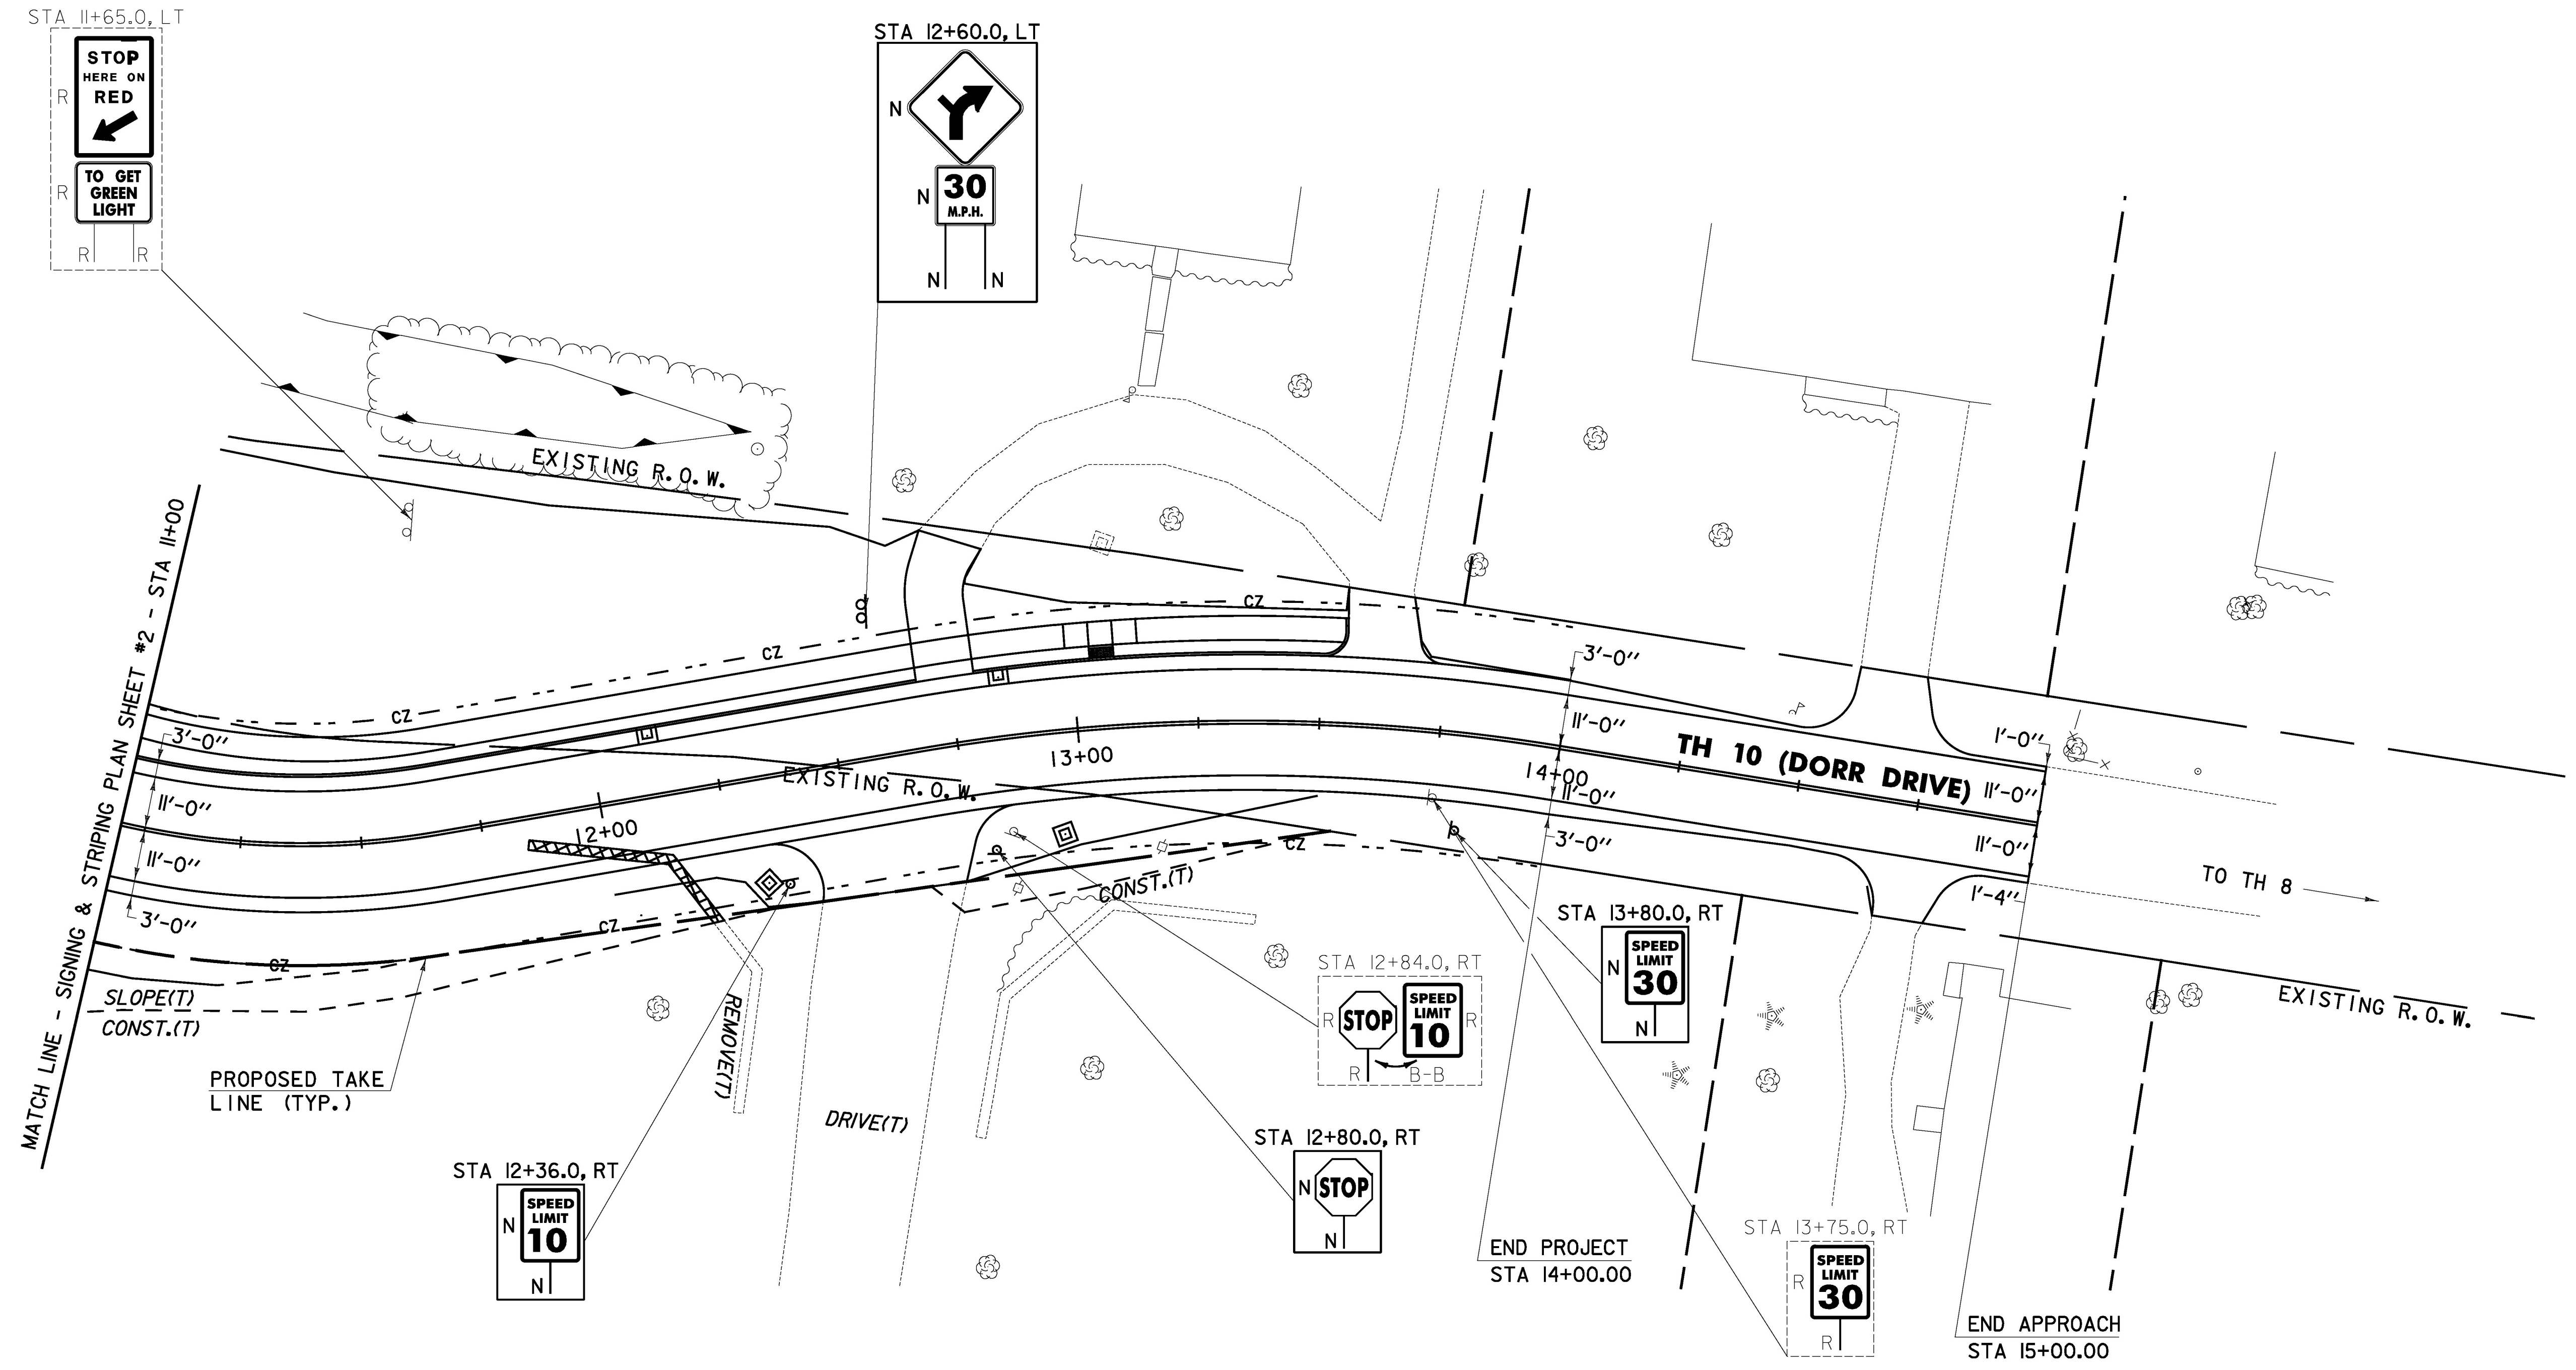

FILE NAME = W:\P\c\states\VT\2015\CADD\MSTN\08\096\ecmsul\anta\208\096bdr\sp.dgn
 DATE/TIME = 6/30/2014
 USER = 4916

SIGN LEGEND
 R = REMOVE
 S = SALVAGE
 N = NEW
 RET = RETAIN
 B-B = BACK TO BACK
 EXISTING = _____
 NEW = _____

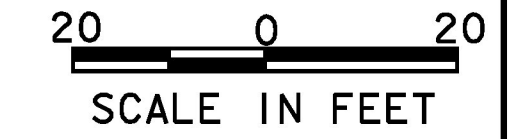

**SIGNING &
 STRIPING
 PLAN
 SHEET #3**

PROJECT NAME: RUTLAND CITY	
PROJECT NUMBER: BRP 3000 (I9)	
PROJECT LEADER: M.D.S.	PLOT DATE: 6/30/2014
DESIGNED BY: C.R.H.	DRAWN BY: C.R.H.
DWG. NO.: SSP-3	CHECKED BY: D.E.G.
SHEET 49 OF 245	